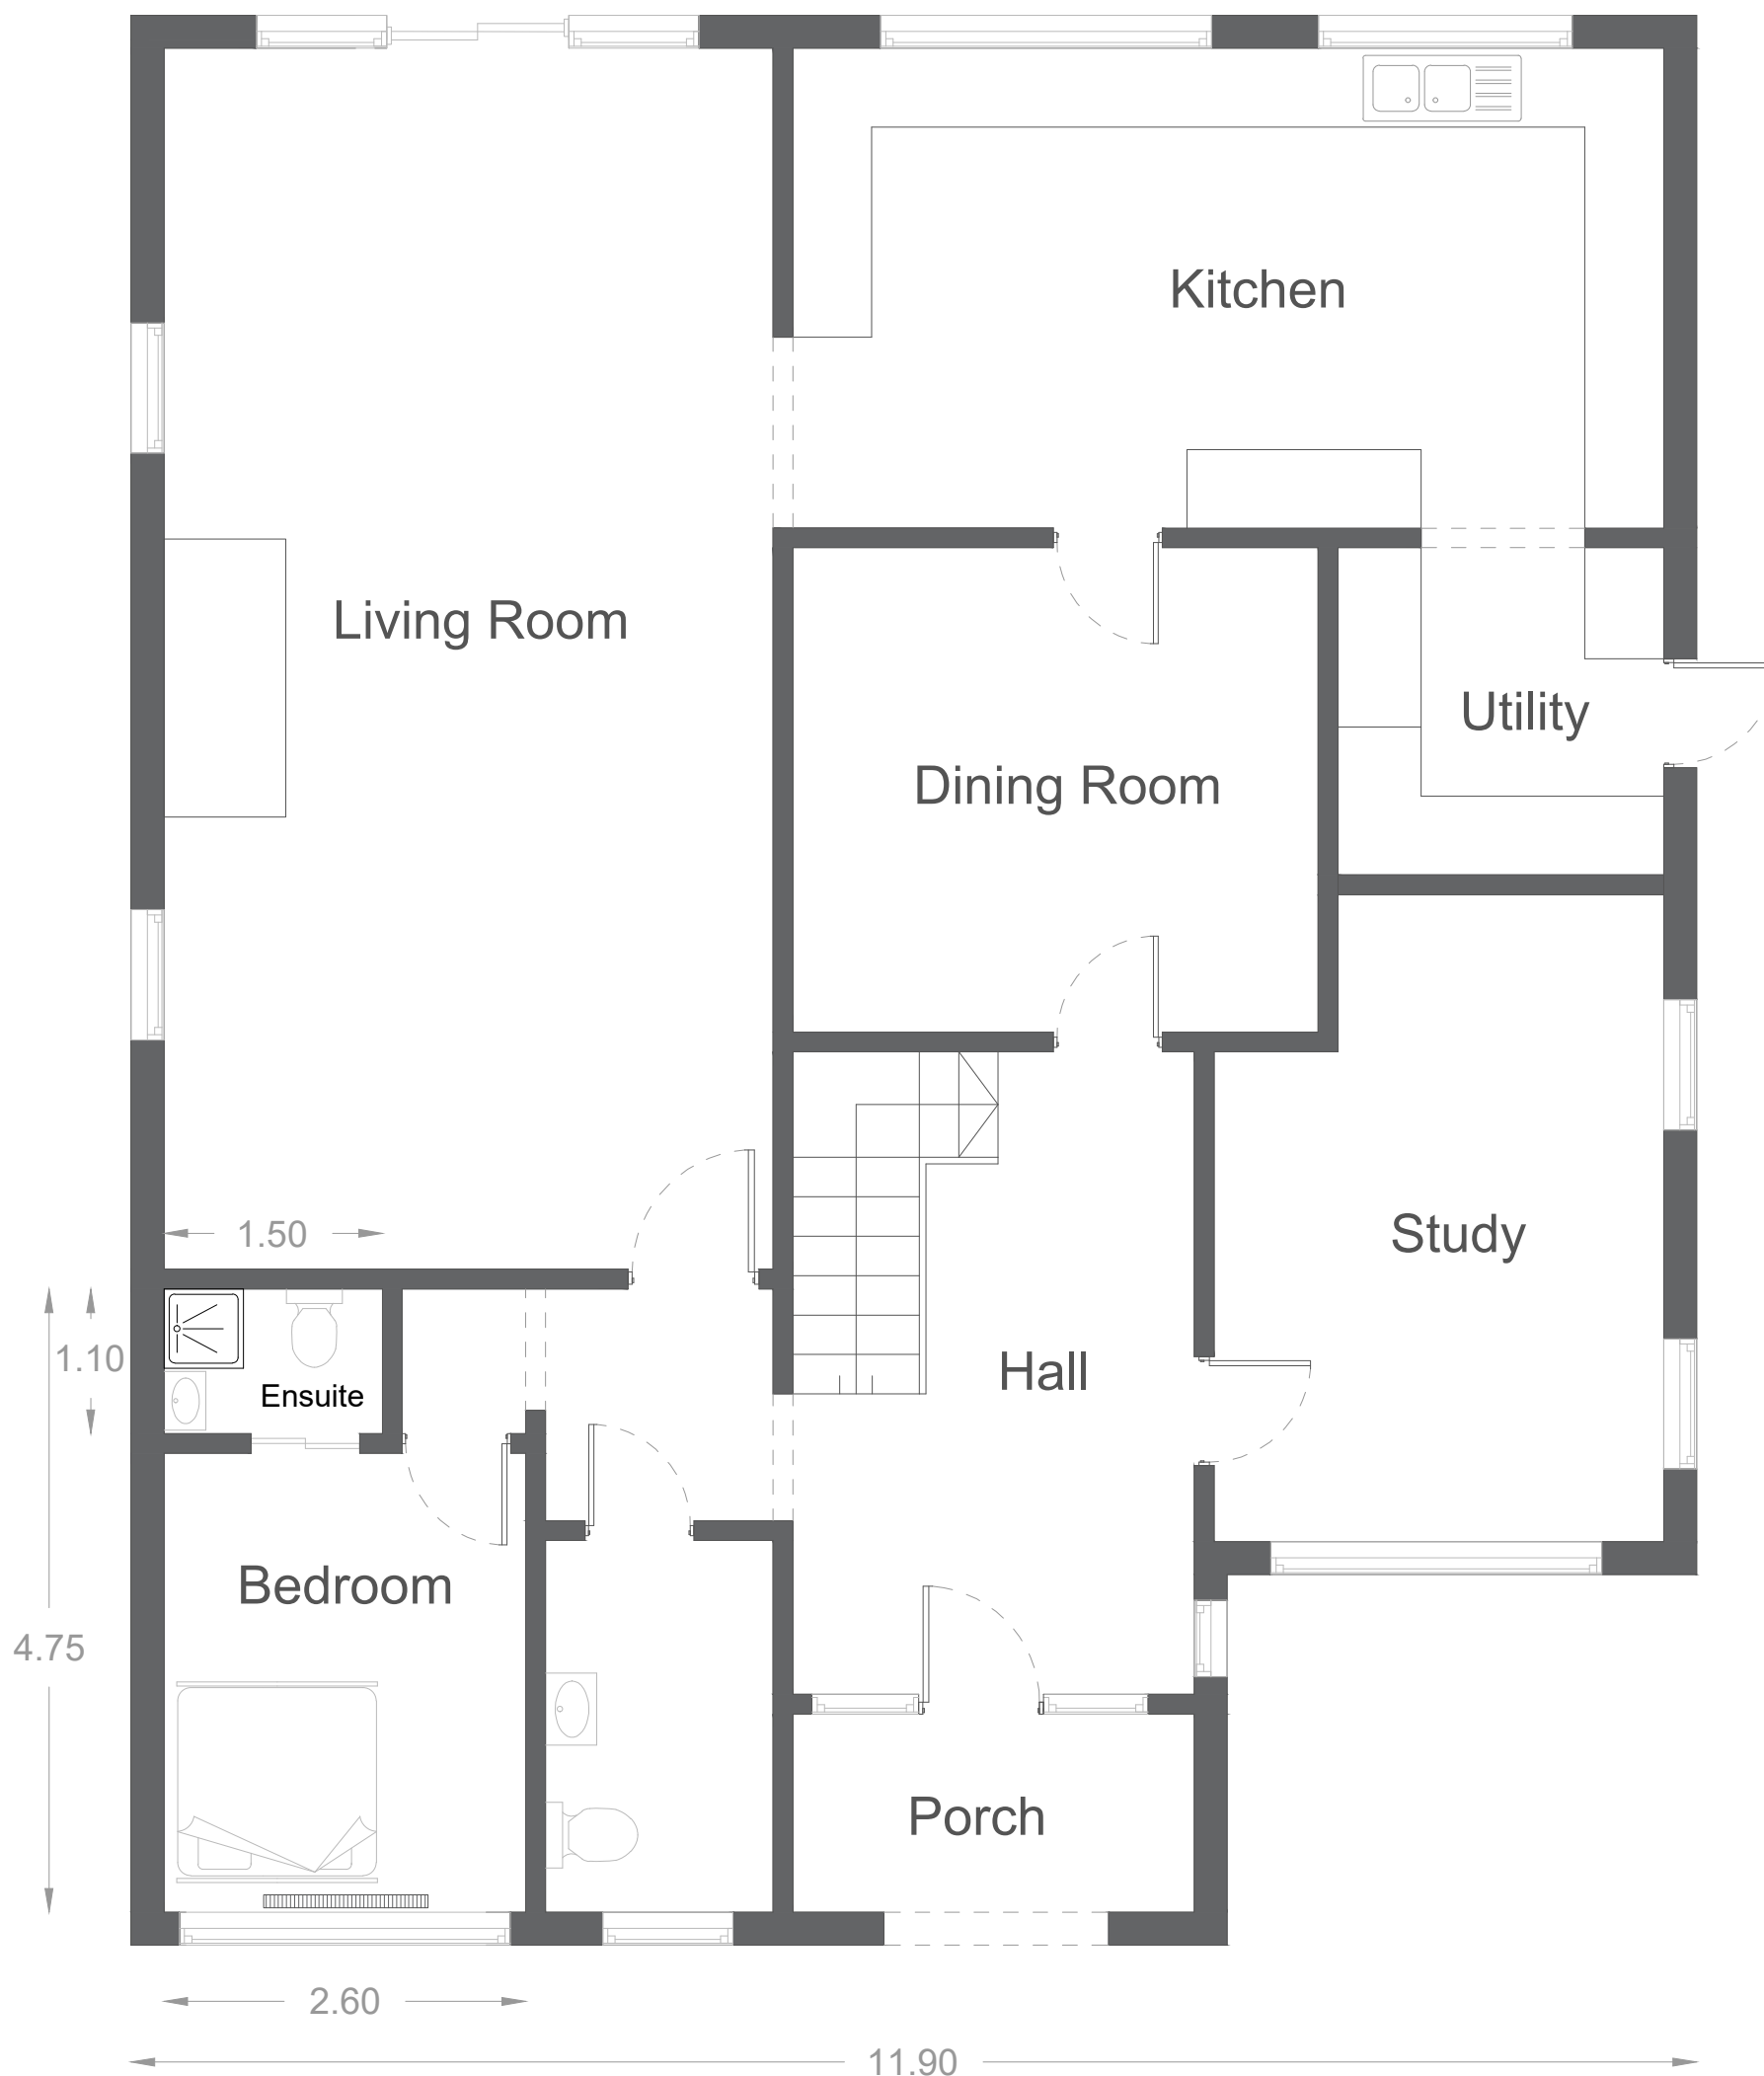


Proposed Floor plan			
Date	Sheet	Scale	Ref
03/25	A3	1: 50	004