


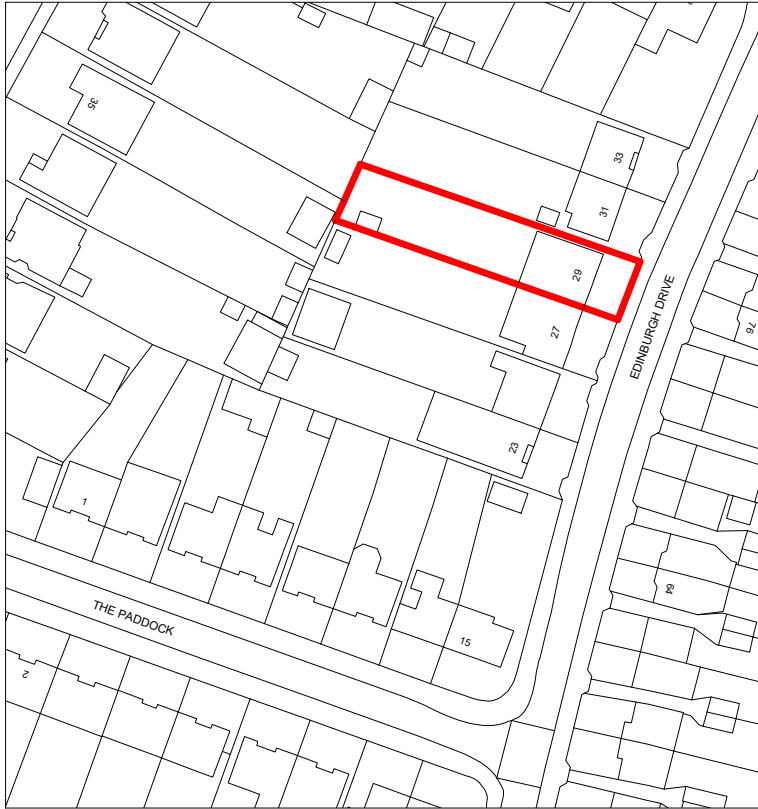


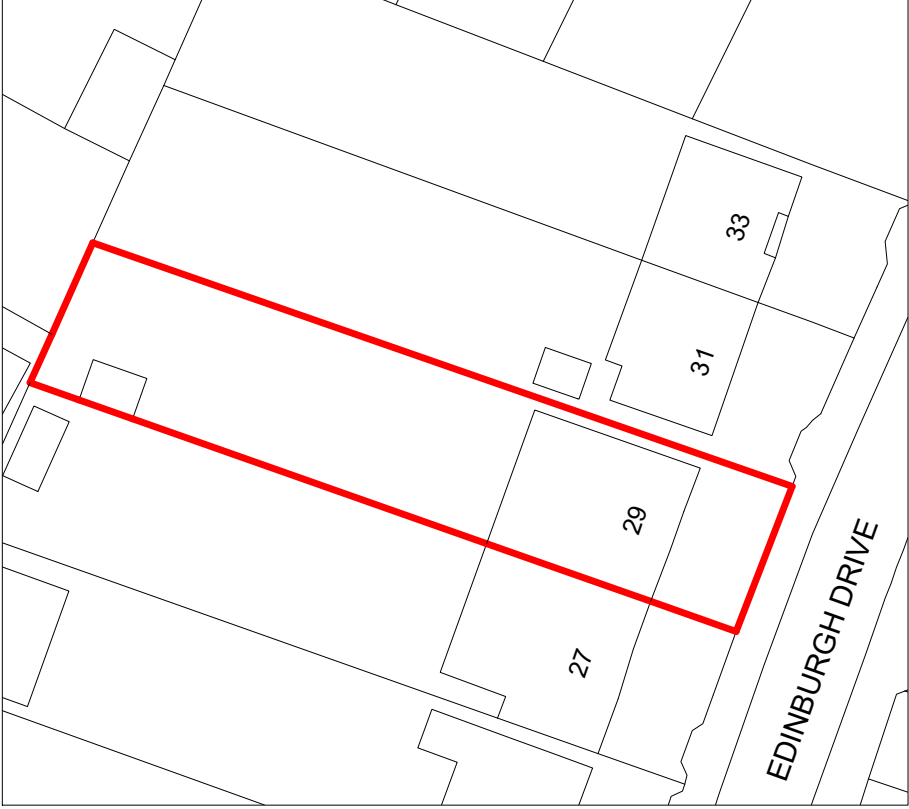


Location Plan
Scale 1:1250

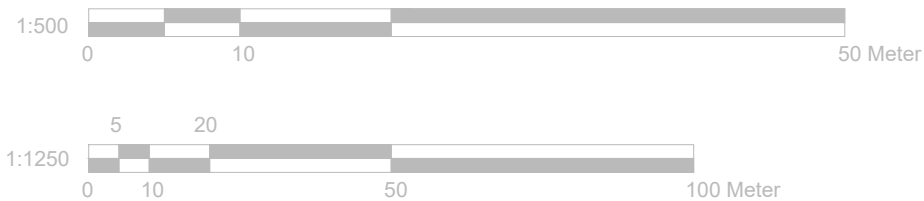

Block Plan
Scale 1:500

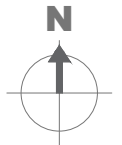

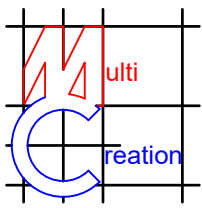	Project: 29 Edinburgh Drive, Ickenham, Uxbridge, UB10 8QZ	Title: Location Plan & Block Plan	Scale: 1:500/1250 @ A4 Date: 03 2025 Drawing No.: 3820/06/JG
	Revision		
239 Western Road, Southall, Middx, UB2 5HS Tel: 020 8571 1369 info@multicreation.co.uk			