
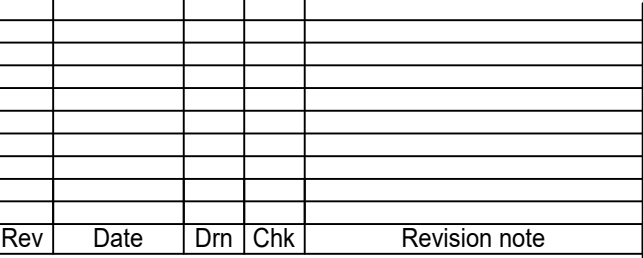


© 2026 THE COPYRIGHT OF THIS DRAWING REMAINS THE PROPERTY OF JONES AD AND MAY NOT BE COPIED, REPRODUCED, RETAINED OR DISCLOSED TO ANY UNAUTHORISED PERSON OR ENTITY WITHOUT WRITTEN PERMISSION.

 

DRAWING
EXISTING ELEVATION

SCALE 1:50 @ A1		
FIRST ISSUE DATE DRAWING STATUS		
DRAWN MJW	CHECKED MJW	

PROJECT	ORIGINATOR	LEVEL	ROLE	NUMBER	REVISION
26013	- JAD	- XX	- A	- 2200	-

Lower Arches, Elkington Lodge, Welford, Northants, NN6 6HE
 01604 211 470 E info@jones-ad.co.uk W www.jones-ad.co.uk