


NOTES:

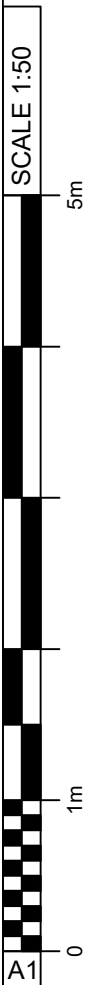

Rev	Date	Dwn	Chk	Revision note

PROJECT THISTLE HOTEL HEATHROW	CLERMONT HOTEL GROUP
--------------------------------------	-------------------------

DRAWING PROPOSED SIGNAGE ELEVATION

SCALE 1:50 @ A1						JONES ARCHITECTURE+DESIGN
FIRST ISSUE DATE						
DRAWING STATUS						
DRAWN MJW		CHECKED MJW				
PROJECT 26013 -	ORIGINATOR JAD -	LEVEL XX -	ROLE A -	NUMBER 2201 -	REVISION	
Lower Arches, Elkington Lodge, Welford, Northants, NN6 6HE T 01604 211 470 E info@jones-ad.co.uk W www.jones-ad.co.uk						

PLANNING