


Location Plan

Site Address: Thistle London Heathrow Hotel, Bath Road, Longford, Heathrow, UB7 0EQ

Date Produced: 12-Jun-2026

Scale: 1:1250 @A3

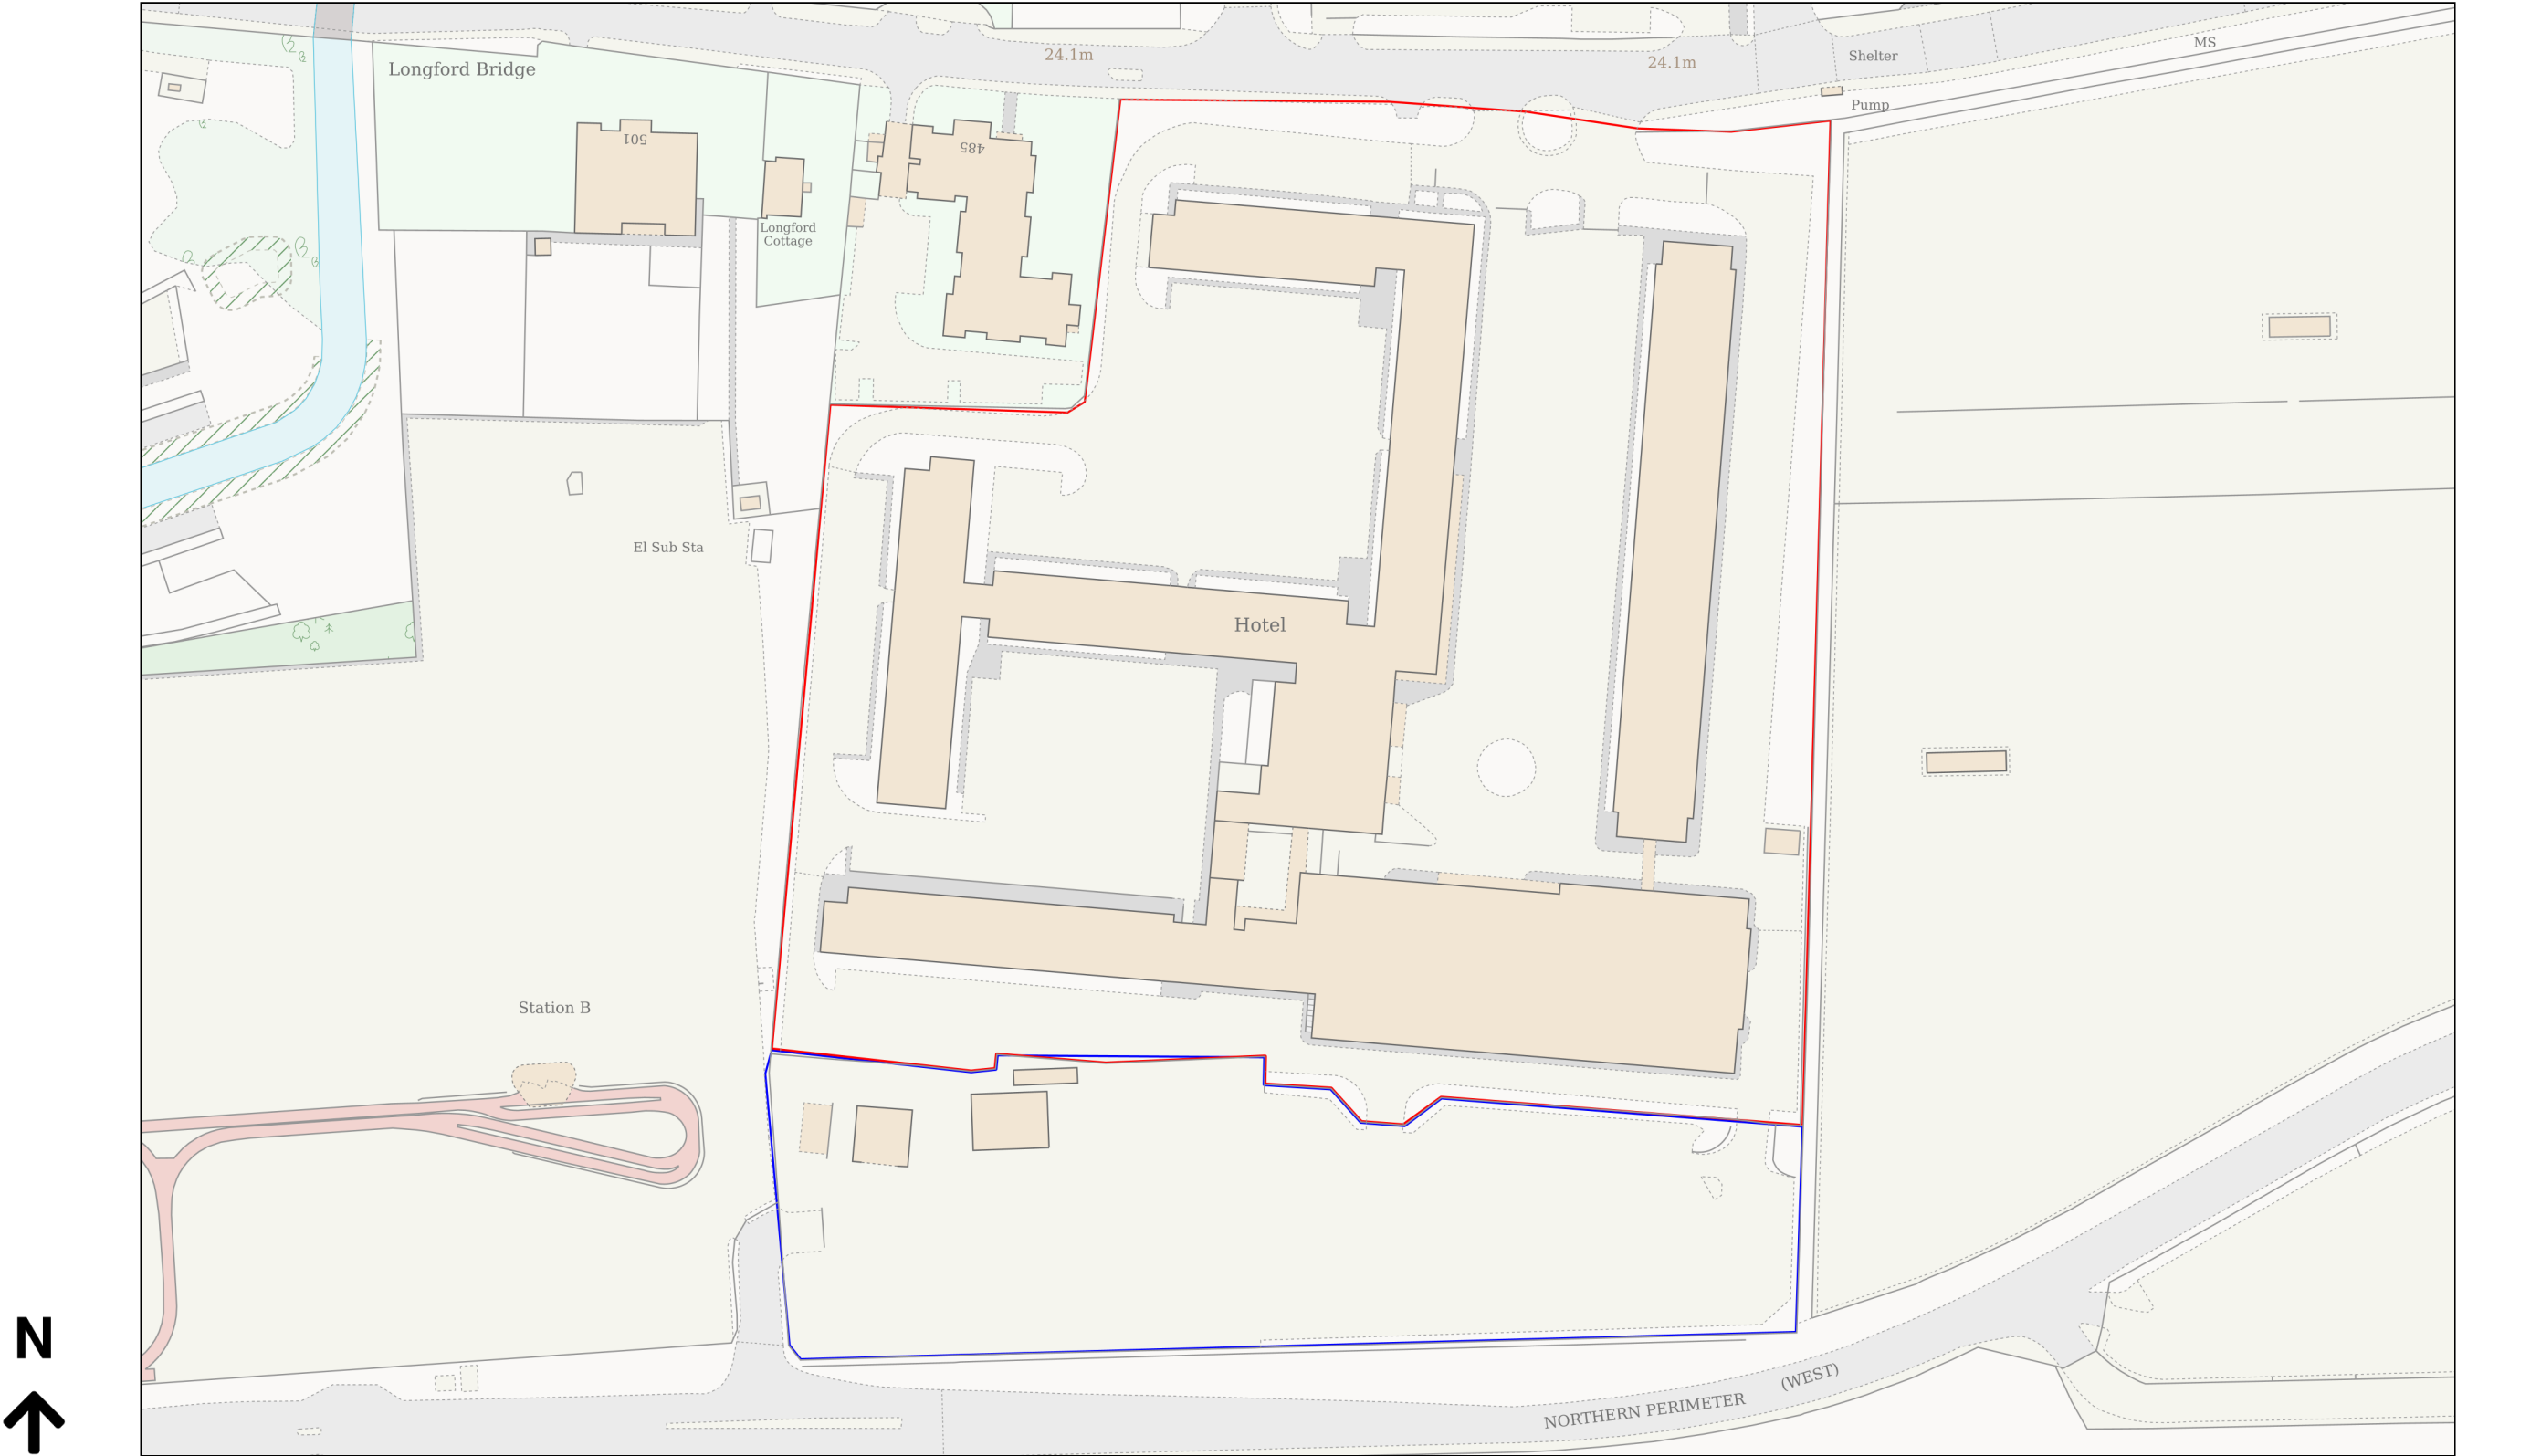

Planning Portal Reference: PP-15003342v1