

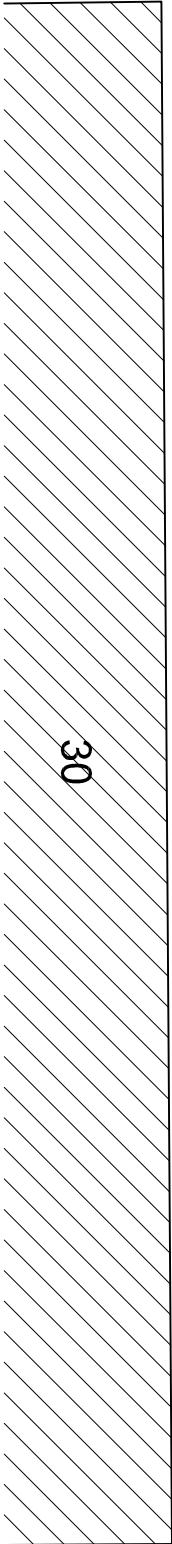


32

BOUNDARY LINE

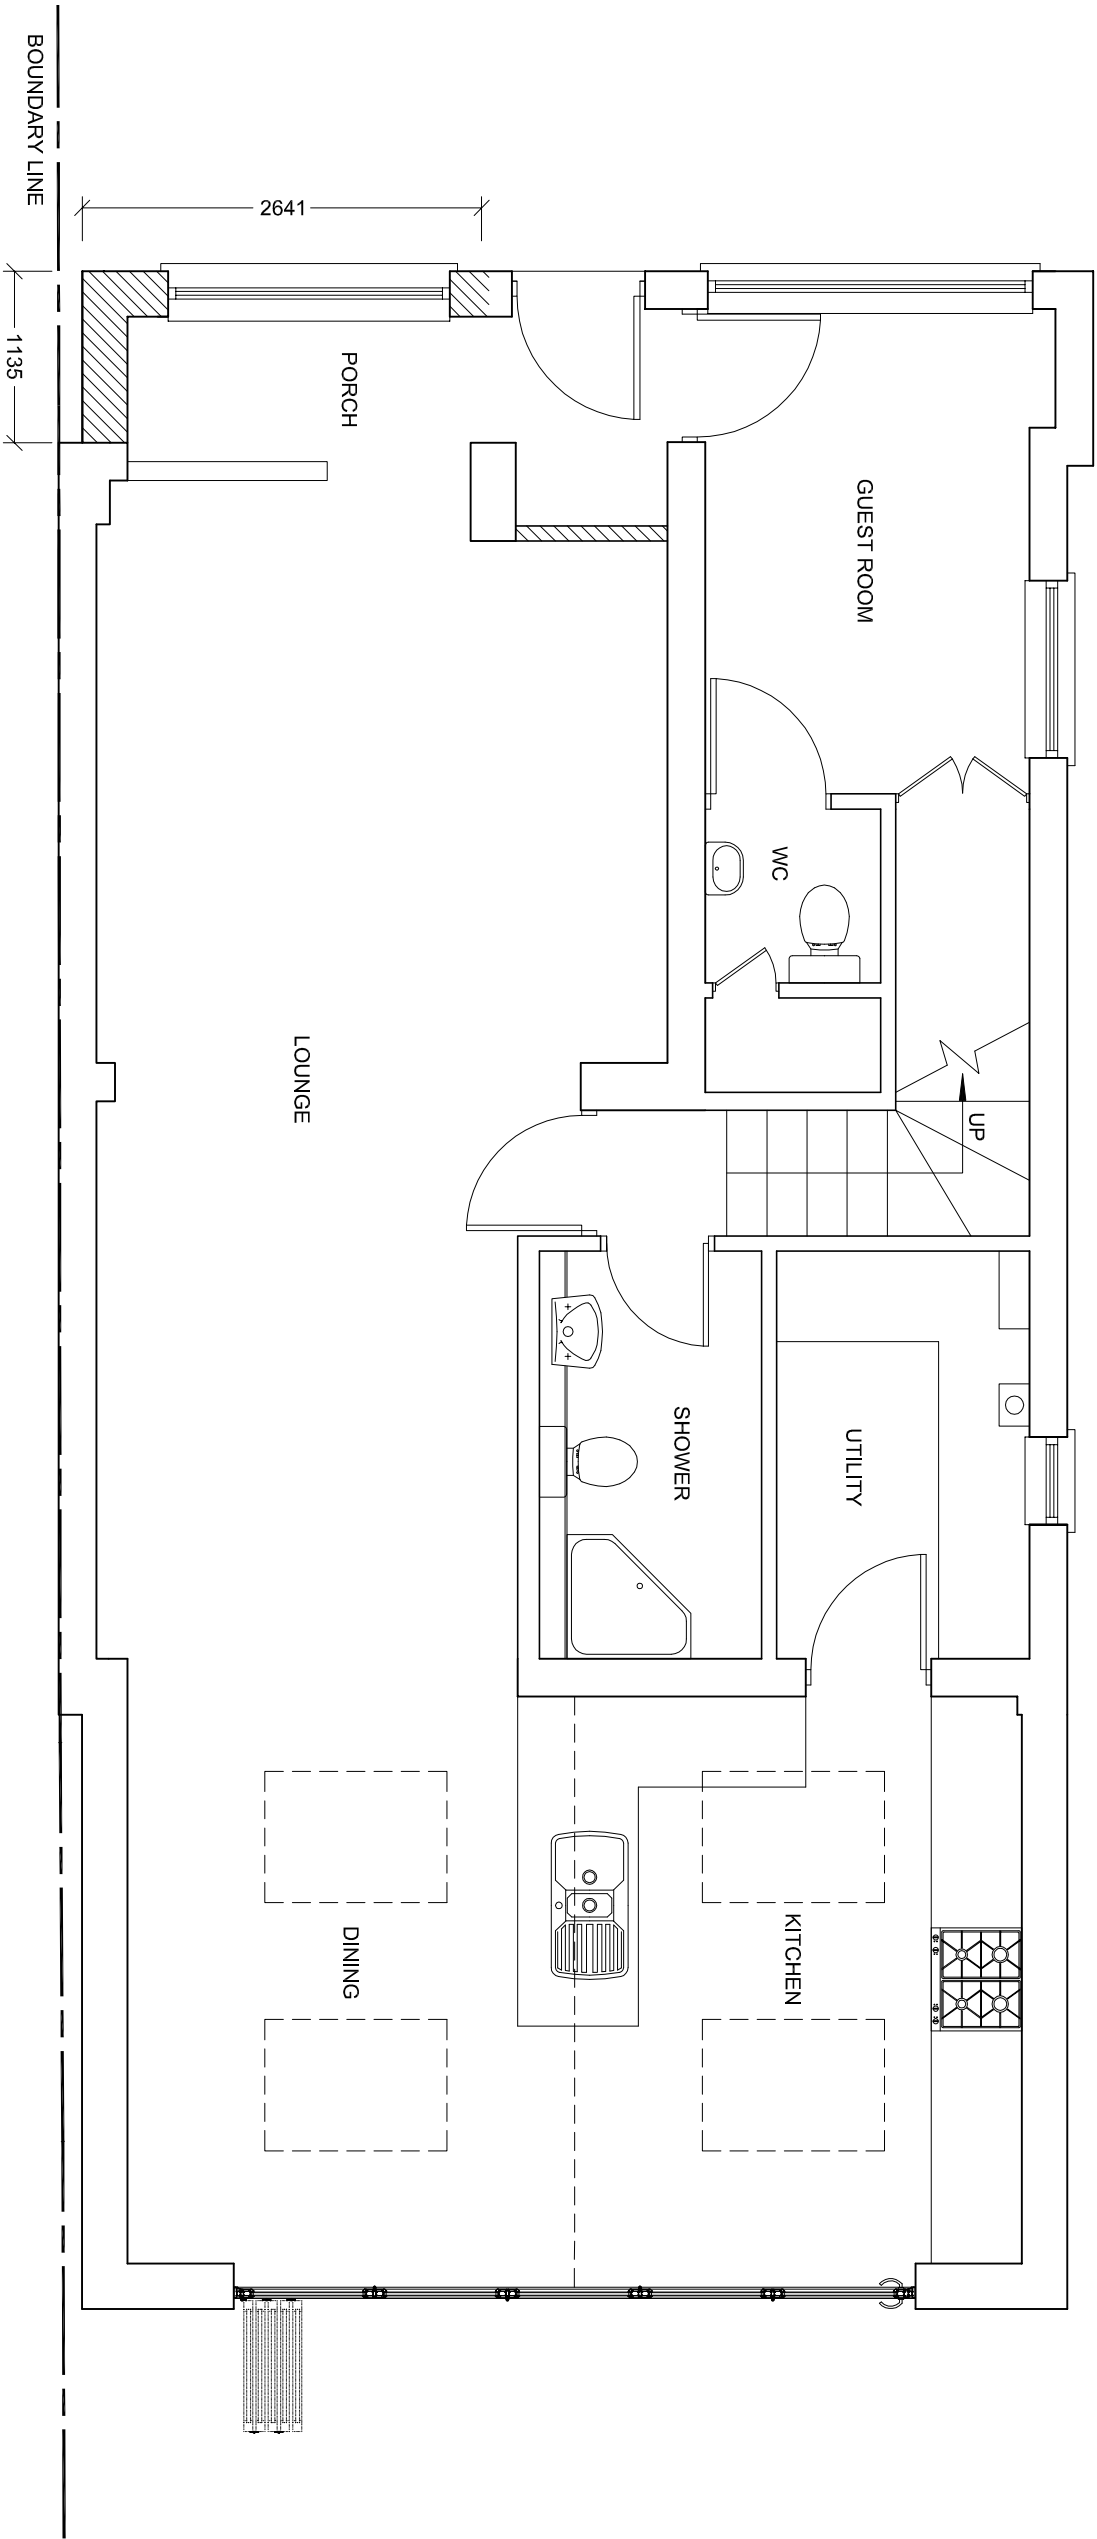

30

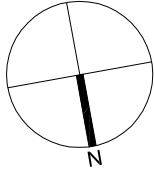

AMENDMENTS		
DATE	REV.	
OCT 2022	A	

Dimensions, areas and levels where given are only approximate and subject to site survey. All dimensions are to be checked on site. The client is responsible for any discrepancies in the drawings and any discrepancies in the drawings are to be notified to the architect before the building work commences. The architect is not responsible for any errors or omissions in the drawings.



bernard murray design
chartered architect

WWW.BMURRAYDESIGN.CO.UK
76 BRIDGE ROAD, UXBRIDGE, MIDDLESEX UB8 3QW
TEL: 07988 477114 EMAIL: BMURRAYDESIGN@YAHOO.CO.UK

PROJECT
31 SYLVANA CLOSE
UXBRIDGE
UB10 0BH

CLIENT
MR LASSEN KIROV

DRAWING
PROPOSED GROUND FLOOR
PLAN

SCALE	DATE	DRAWING NUMBER	REV.
1:50 @ A3	OCT 2022	1088-19	A
DRAWN	BM		