

NOTES





1. THIS DRAWING TO BE READ IN CONJUNCTION WITH ALL RELEVANT ARCHITECTS & ENGINEERS DRAWINGS & THE SPECIFICATIONS.
2. THE CONTRACTOR IS TO BE RESPONSIBLE FOR ALL DIMENSIONS & FOR THE CORRECT SETTING OUT OF THE WORK ON SITE.
3. DO NOT SCALE FROM THIS DRAWING.
4. WATERPROOFING TO ARCHITECTS DETAILS.

TEMPORARY WORKS

- CONTRACTOR IS FULLY RESPONSIBLE FOR ALL TEMPORARY WORKS DESIGN, SEQUENCE OF WORKS, PREPARATION OF METHOD STATEMENTS, ETC.

- CONTRACTOR IS FULLY RESPONSIBLE FOR ALL ASPECTS OF TEMPORARY STABILITY OF GROUND AND BUILDINGS DURING THE WORKS.

NOT FOR CONSTRUCTION

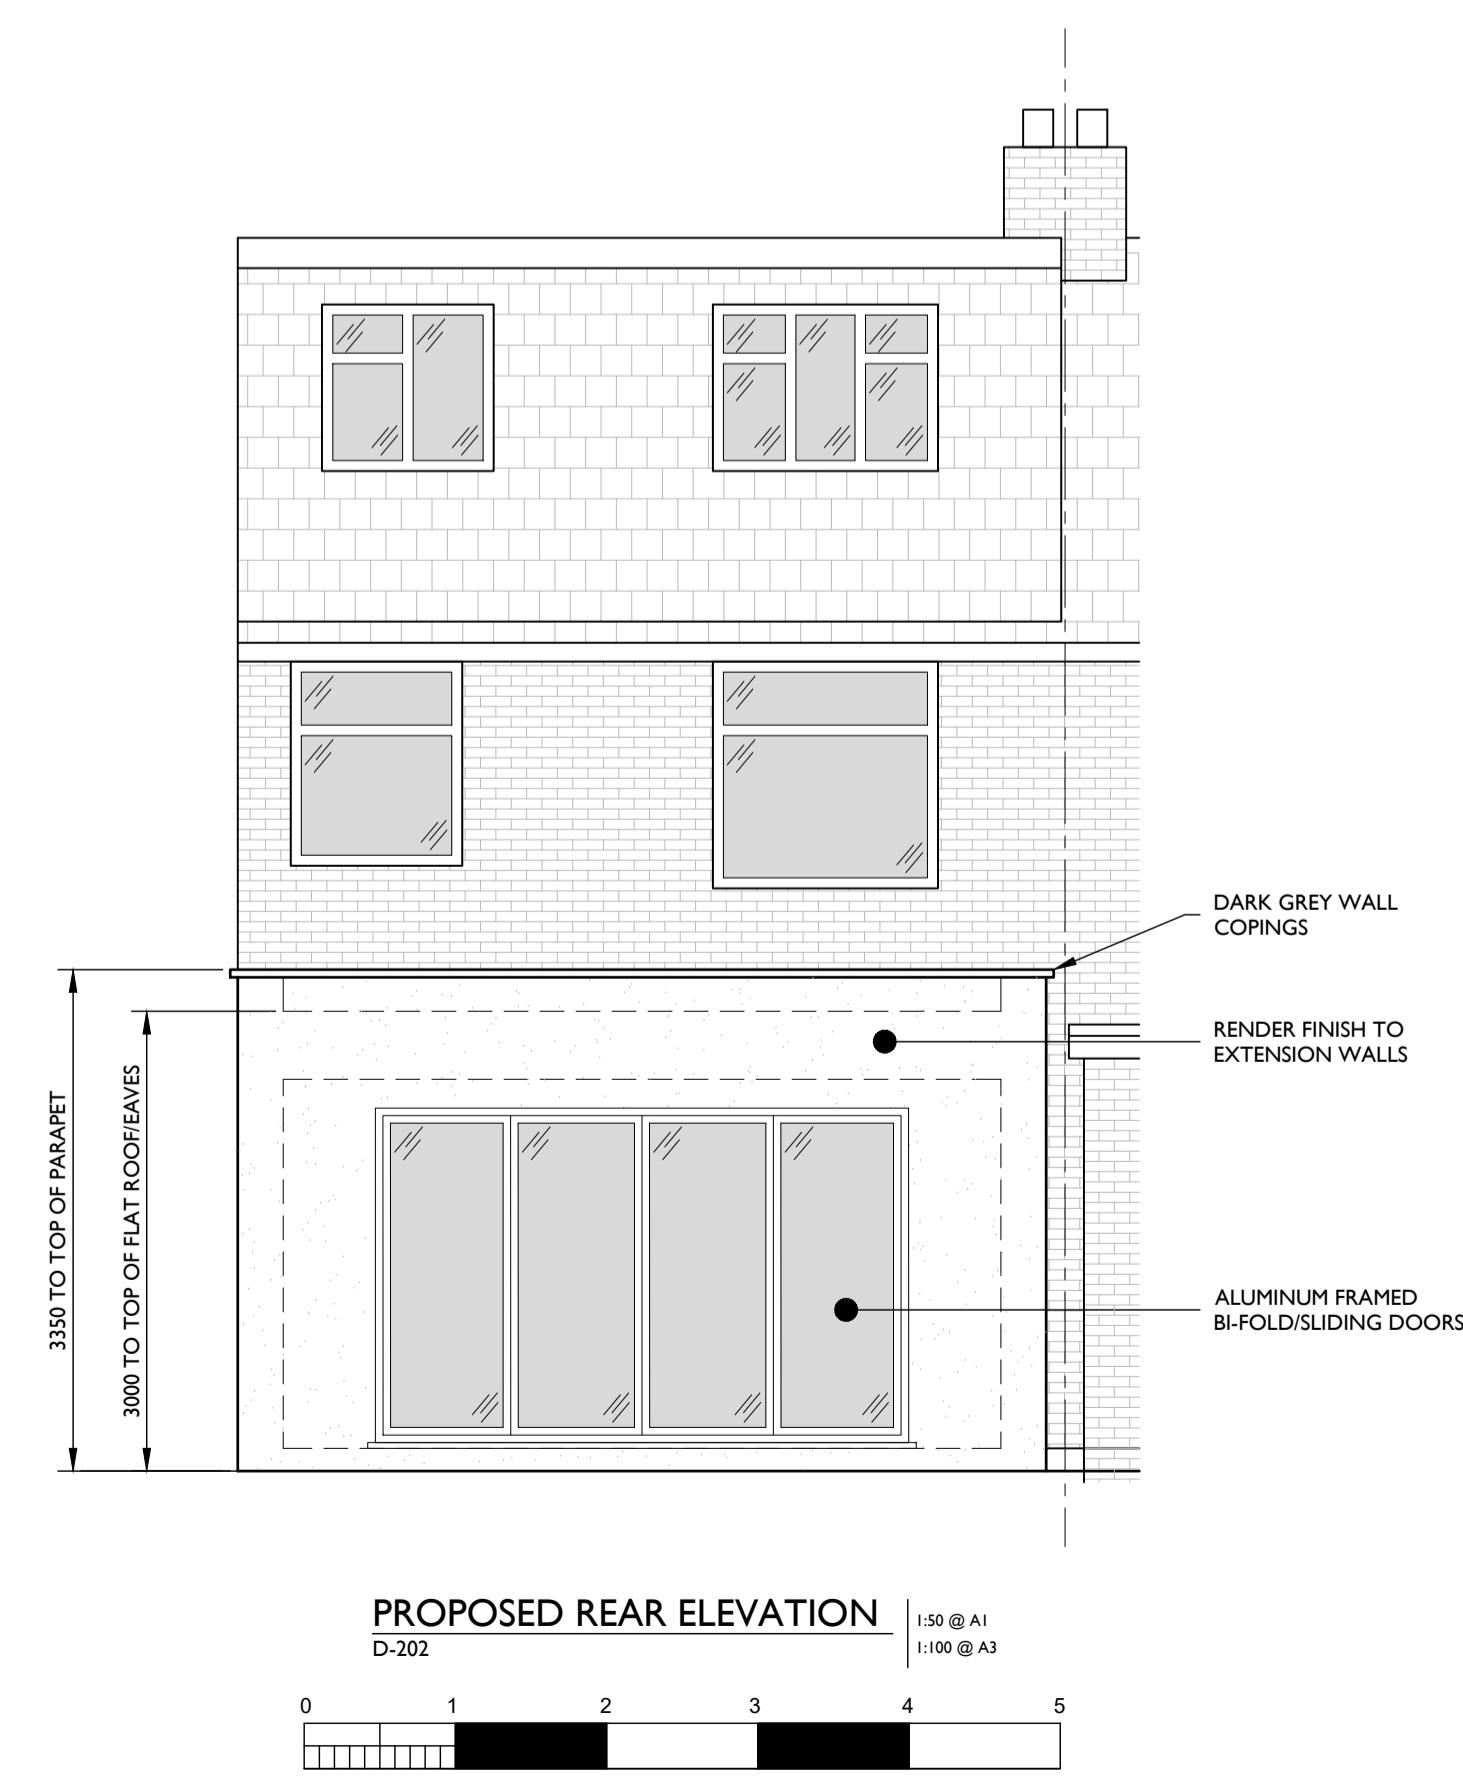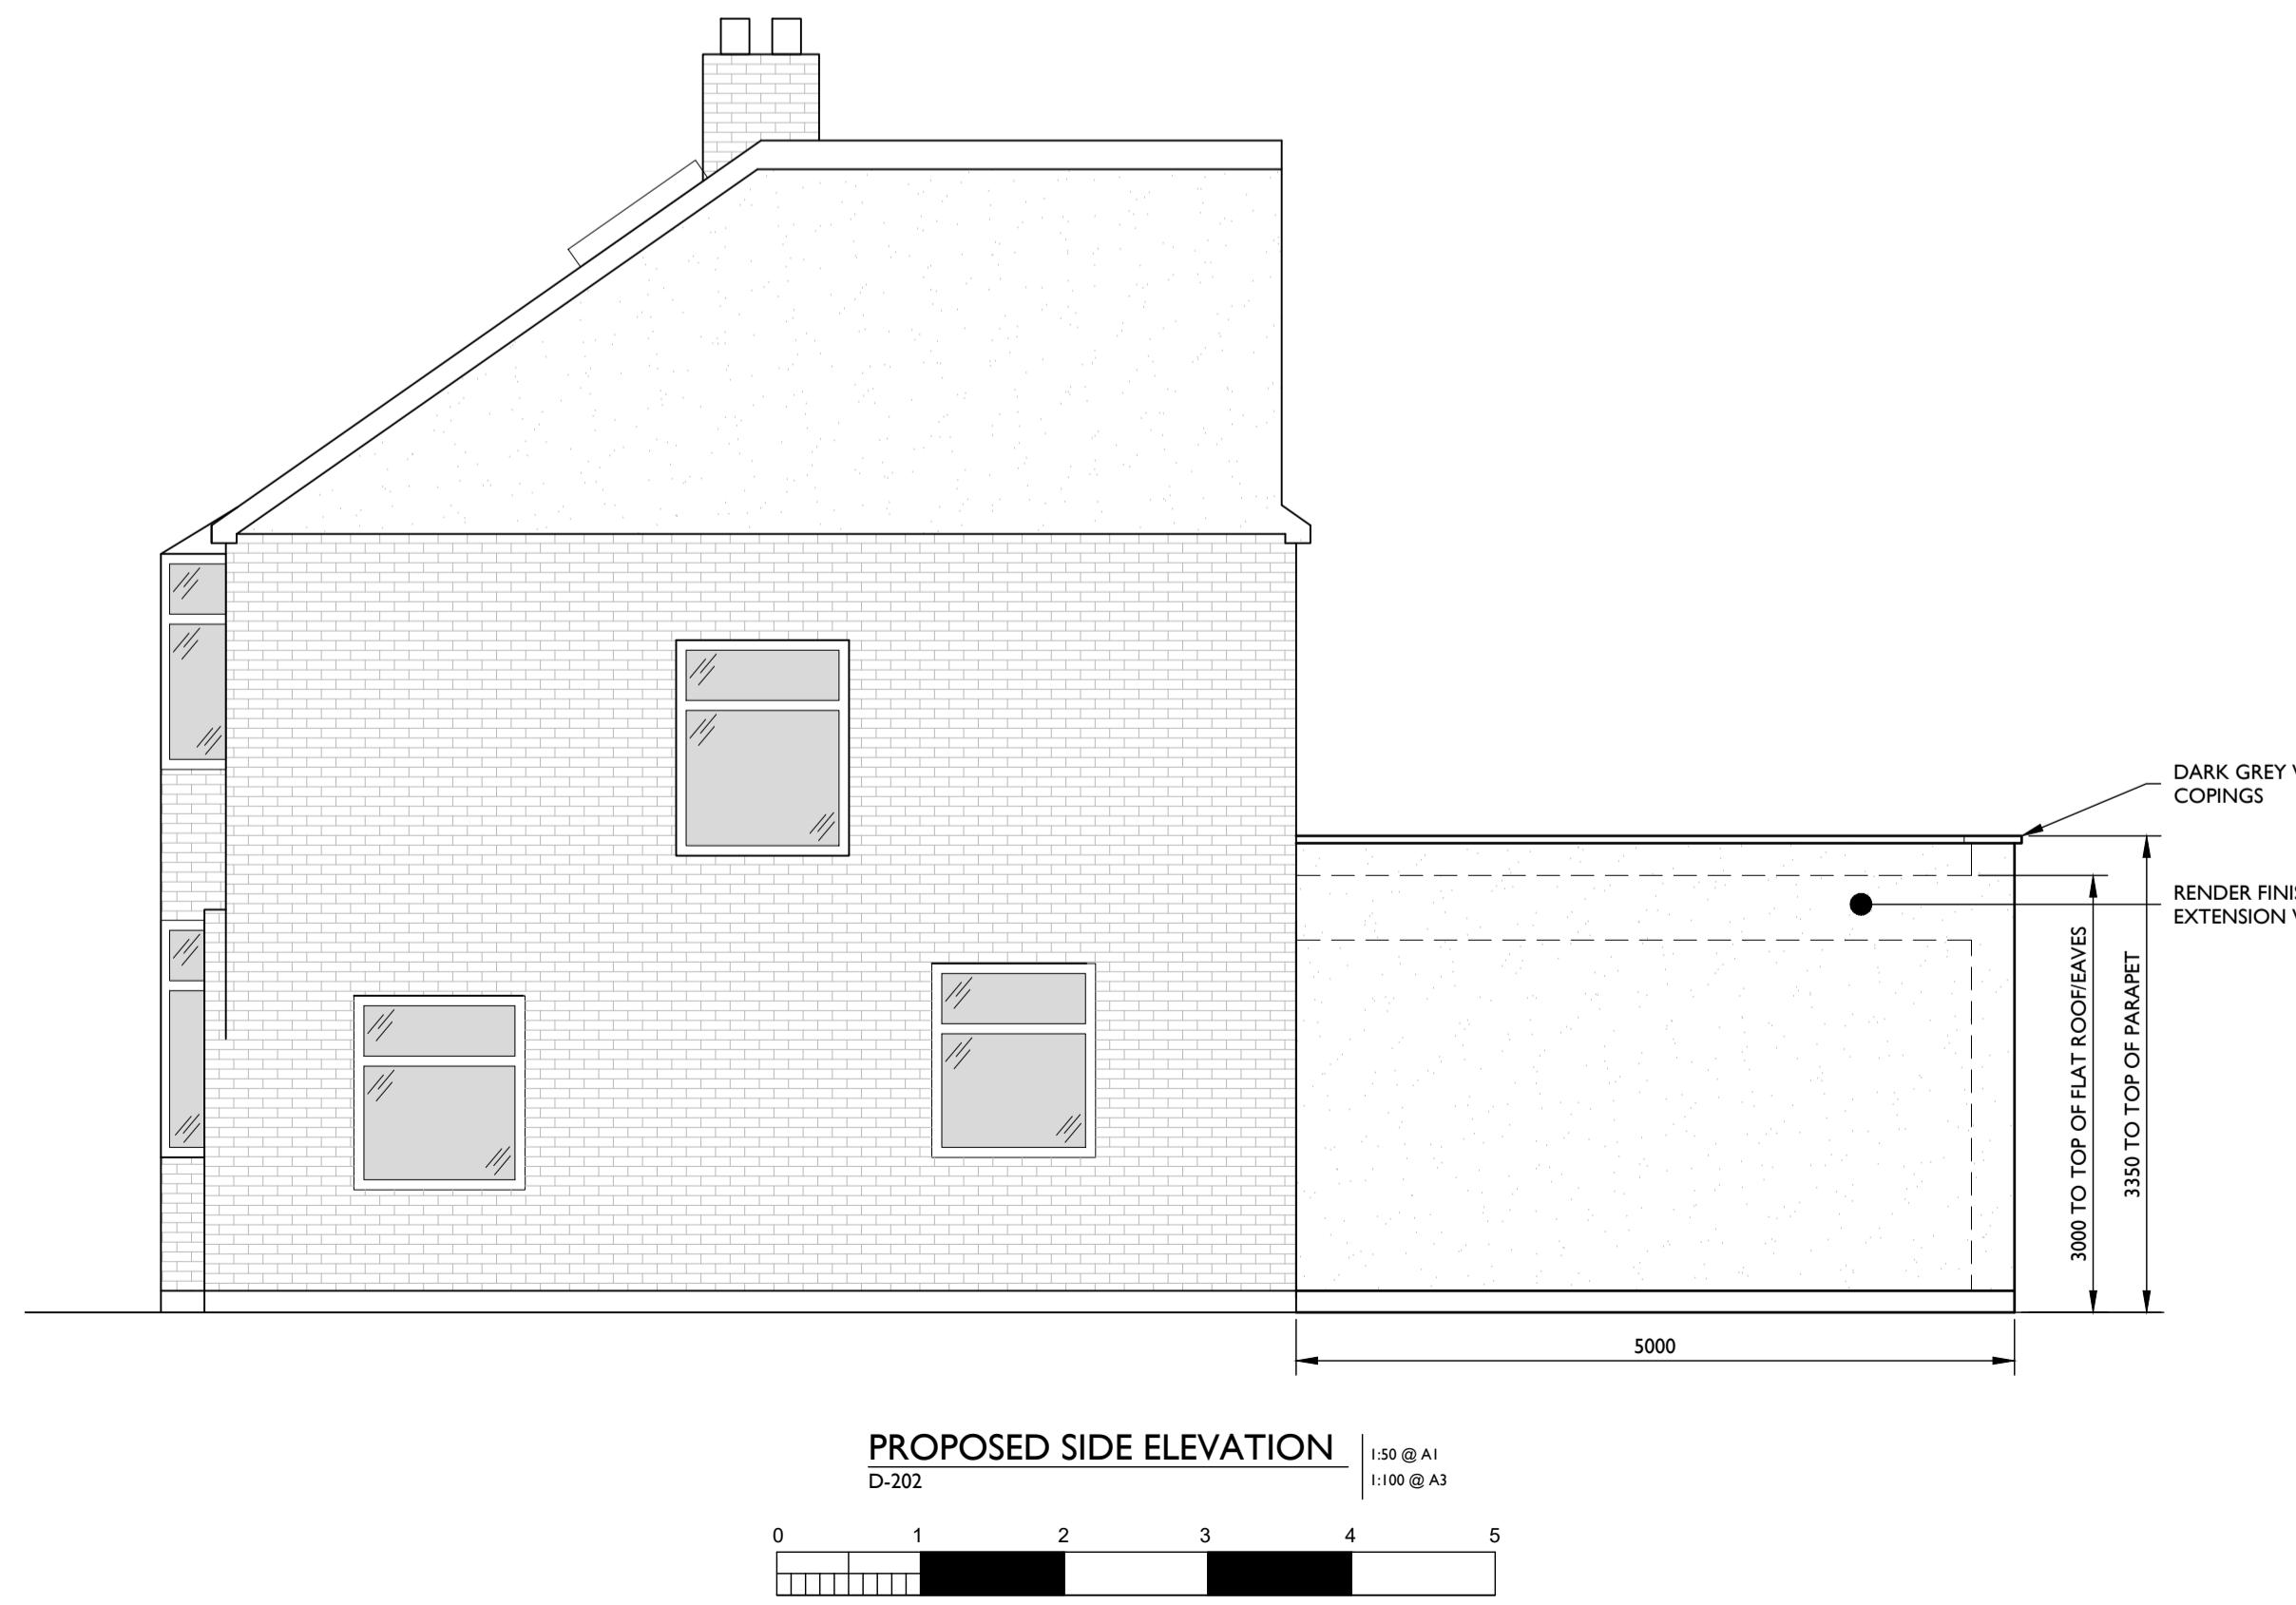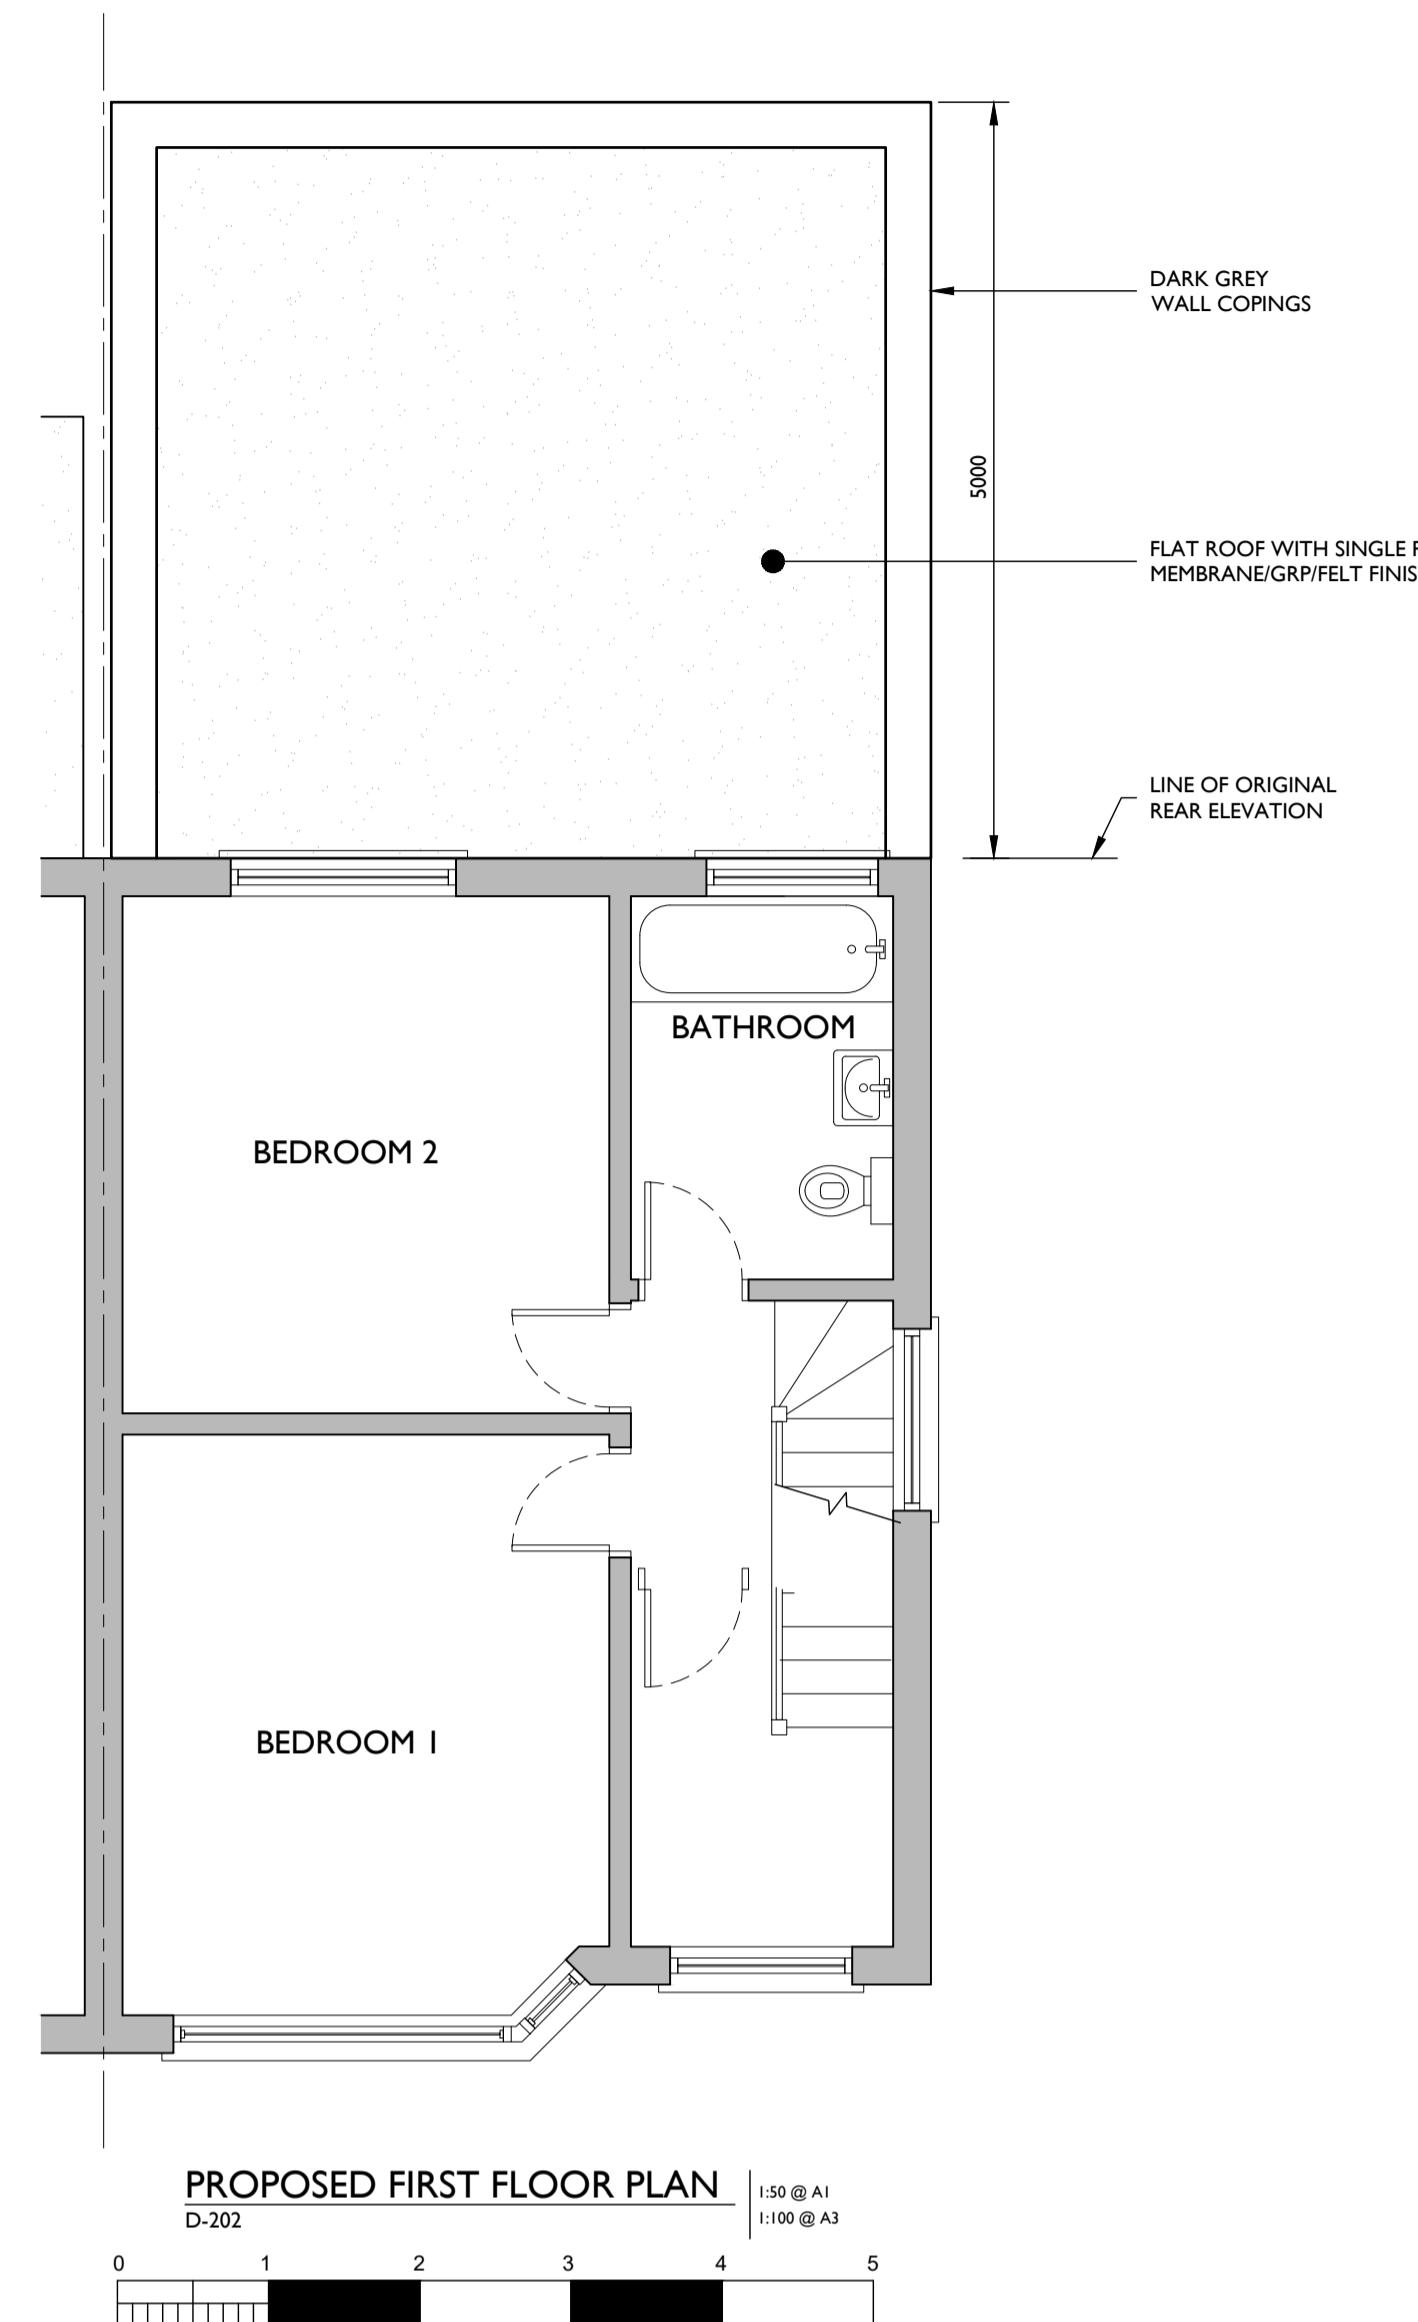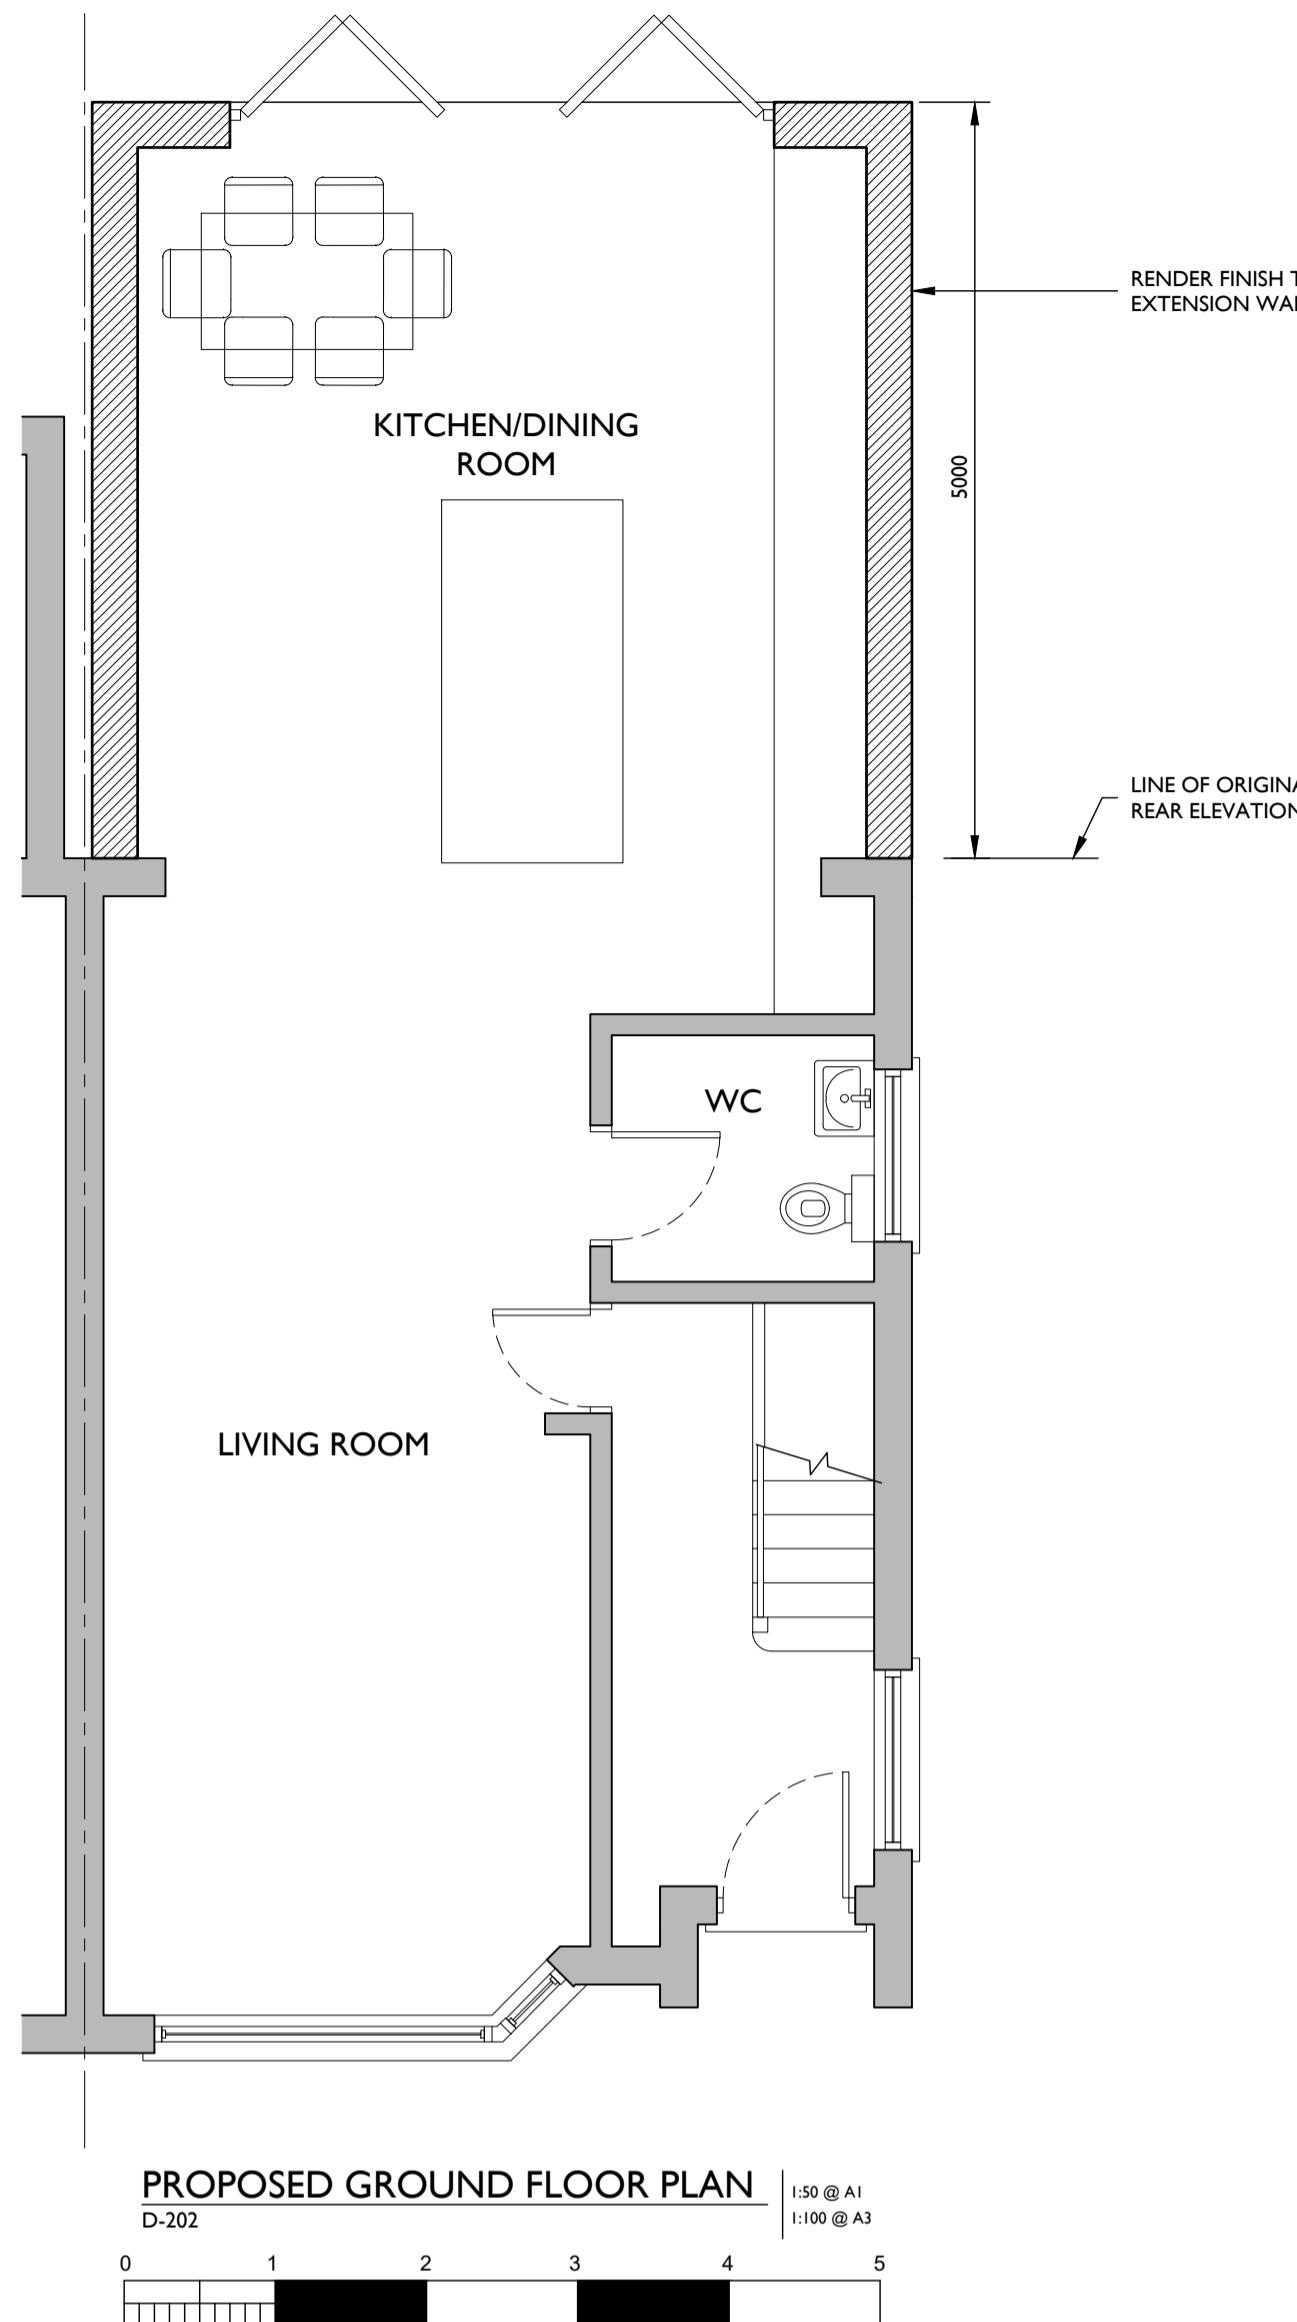

REV	DATE	AMENDMENTS
CLIENT	MR NIK BERISHA	
PROJECT	41 RYEFIELD AVENUE HILLINGDON UB10 9BX	
TITLE	PROPOSED PLANS & ELEVATIONS	
DRAWN BY	SML	DATE 01.10.22
SCALE	As shown @ A1, A3	
DRAWING NO.		REV
	072-D-202	