
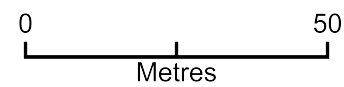


Location Plan

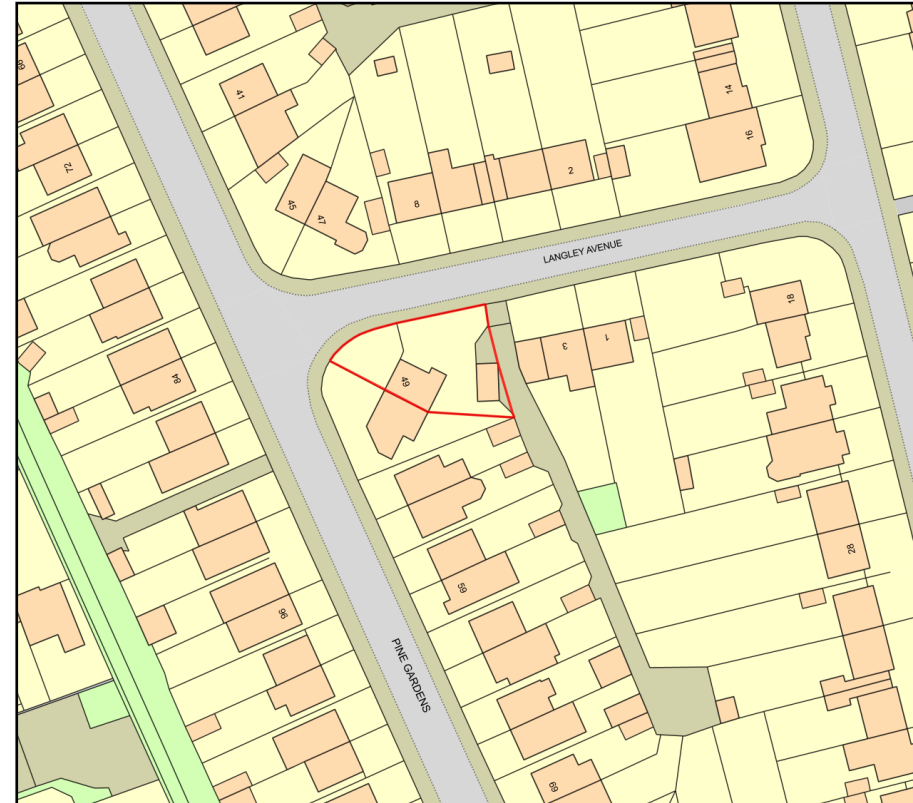

Plan Produced for: Nick Perry

Date Produced: 20 Sep 2022

Plan Reference Number: TQRQM22263111742530

Scale: 1:1250 @ A4

© Crown copyright and database rights 2021 OS 100042766



Drawing Title	Notes	Drawing Scale at A3	Project			
Existing Ground Floor	All new work to comply with current building regulations All work to be supervised and carried oyut by competant persons This drawing is for planning and building regulation application purposes only	Do not scale from this drawing as no responsibility will be taken for dimensions obtained. If no dimension is shown, the recipiant must ascertain the dimension from the drawings owner or by site measurement. Digital format of the drawing is for convenience and design intent only. Unless instructed, no data or construction details should be taken from digital drawings.	1:1		49 PINE GARDENS 49 Pine Gardens Ruislip Middlesex HA4 9TS	
			Layout ID	Status		Revision
			A.05.2			2