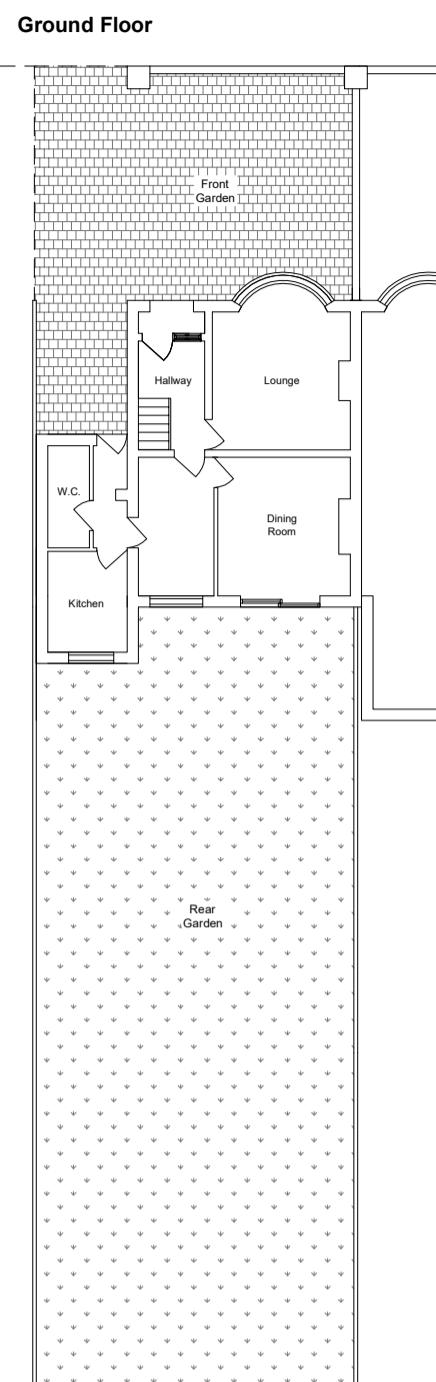
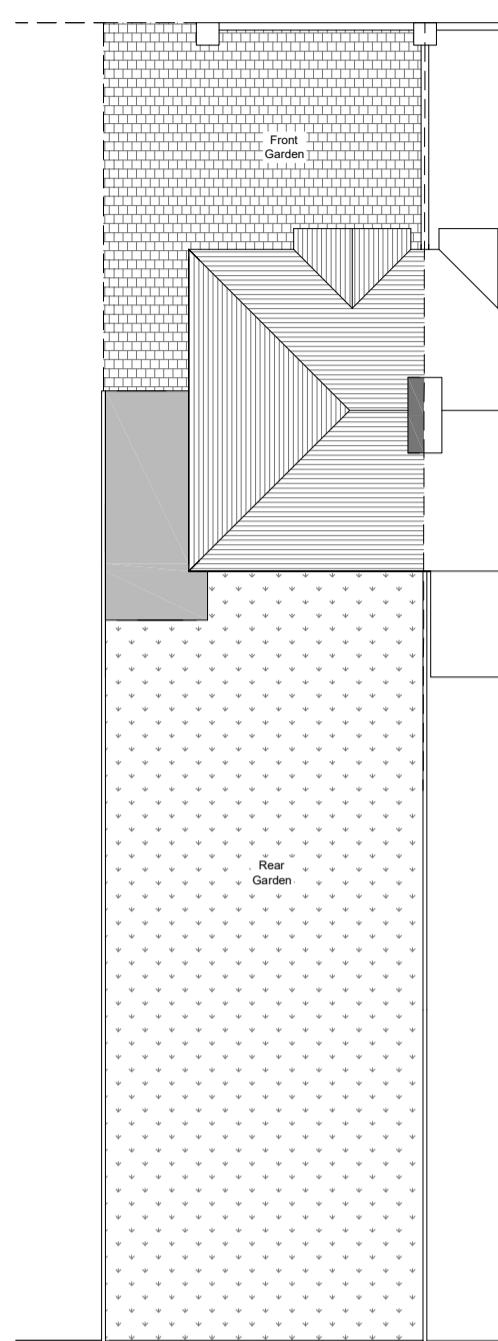
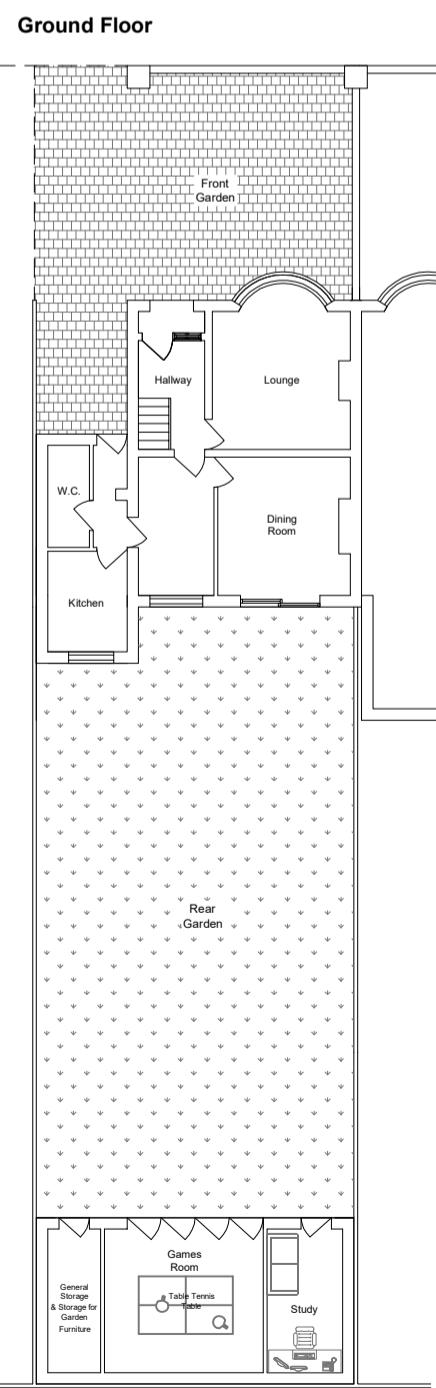
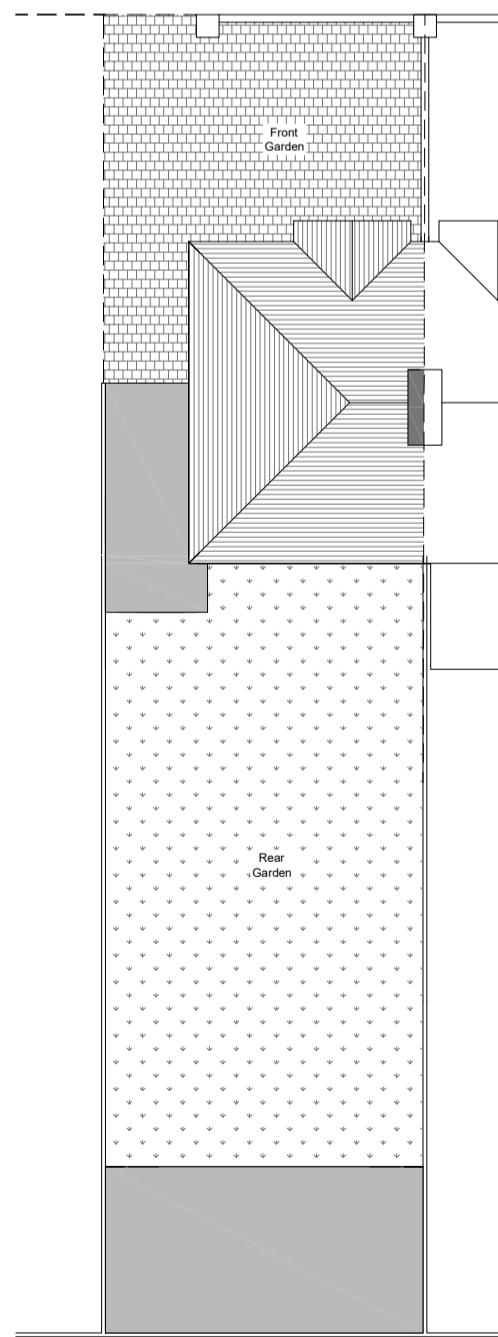


**Existing****Roof****NOTES:**

Existing & Proposed Block Plans

**Proposed****Roof****Contacts:**


Tel: 07976 928 789

E-Mail: joel.gray@greatplans.co.uk

**Client:****Location:**

14 Clammas Way  
Uxbridge  
UB8 3AN

Scale: 1:200 @ A3  
Scale: 1:100 @ A1

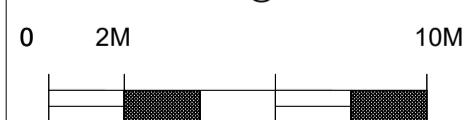

Date: 28-10-22 Drawn By: Joel Gray

Drg No: 02