



PROPOSED LOCATION PLAN 1:1250

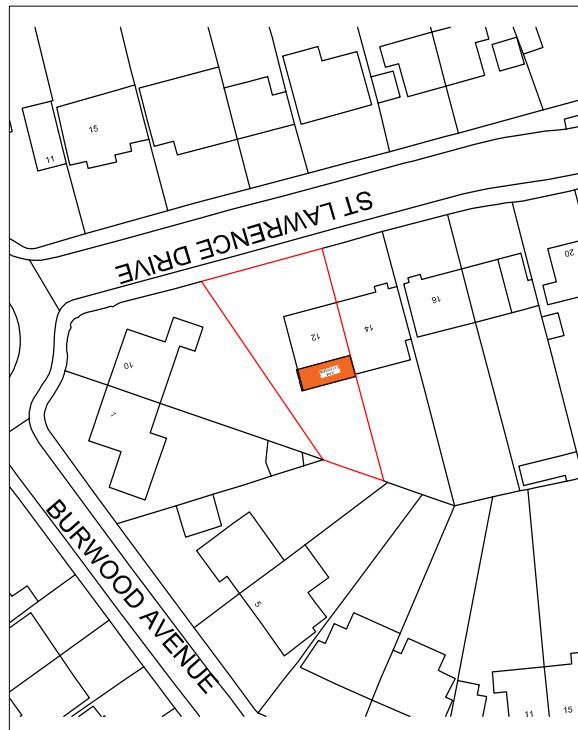


Scale 1:1250

0
25
50
75
100
125m

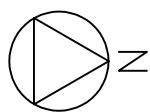

EXISTING LOCATION PLAN 1:1250

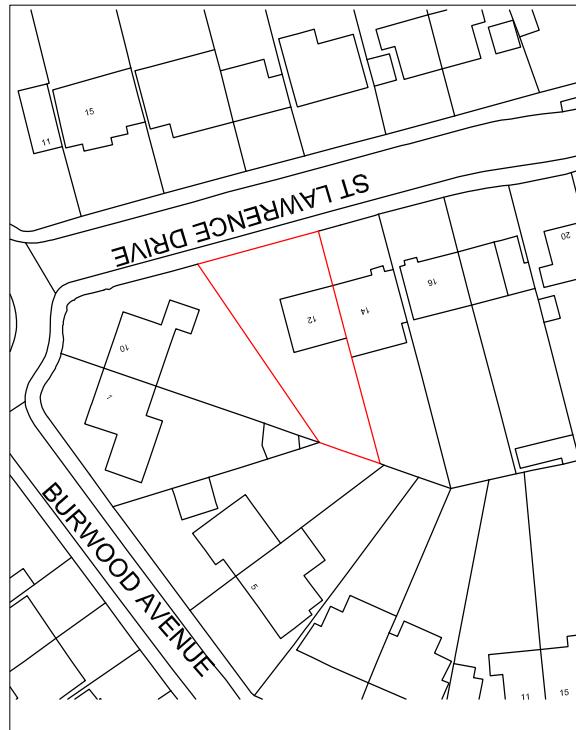

PROPOSED BLOCK PLAN 1:500



12 ST LAWRENCE EXISTING DWG G001
All site dimensions to be verified on site.

Client : Champaklal Misty

Property: 12 St Lawrence Drive, Eastcote Park Estate, Pinner, HA5 2RU
Description of Work: 3.6m Single Storey Rear Extension and conversion of garage into habitable space
Scale: 1:500, 1:1000 Date: Jan 24 Drawn :AP