
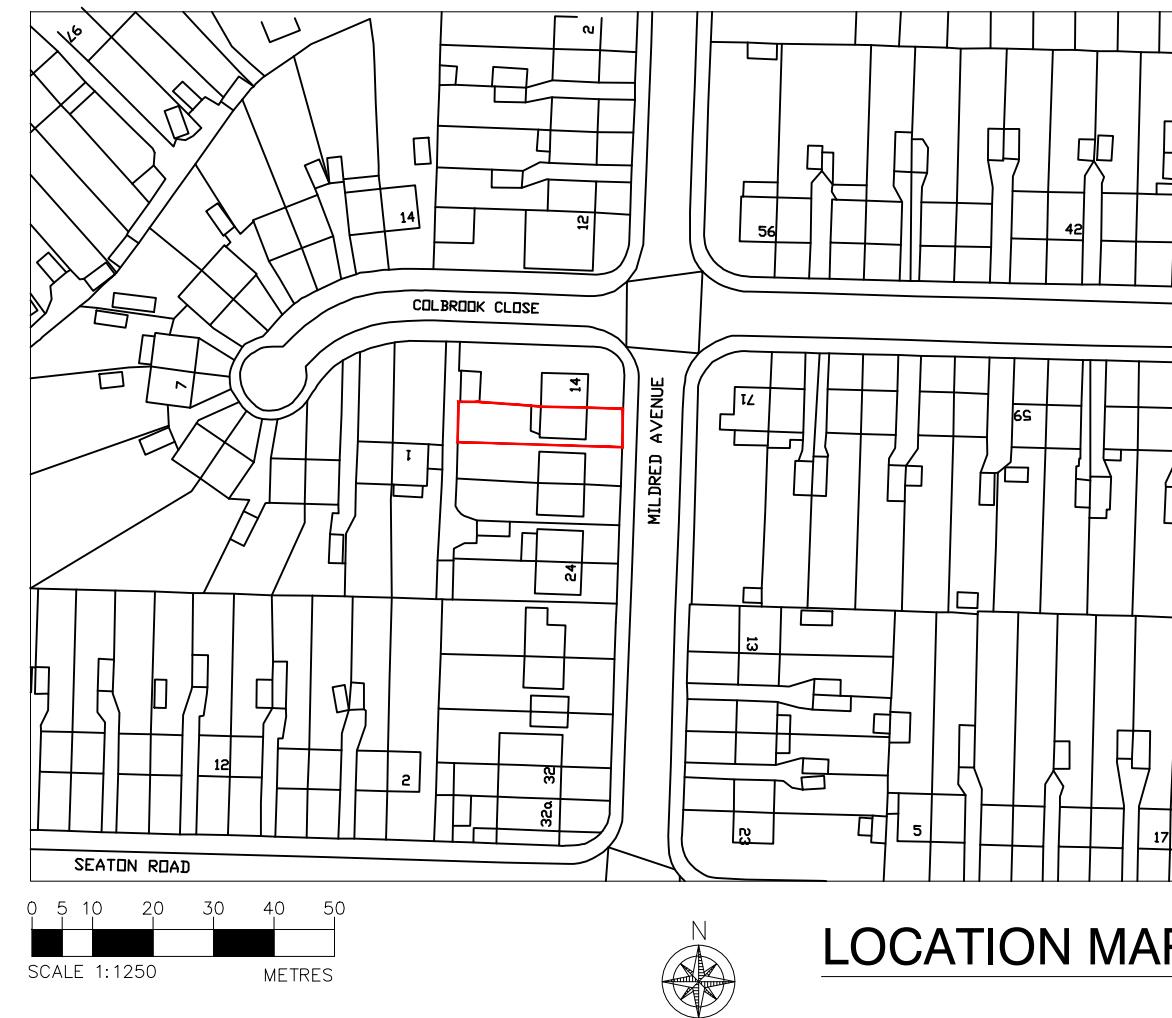


0 5 10 20 30 40

SCALE 1:500 METRES

SITE BLOCK PLAN

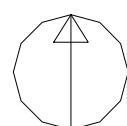

LOCATION MAP

| | | |
|----------------------------------|--|--------------------------------|
| | SITE 16 Mildred Avenue Hayes UB3 1TN | |
| DRAWING NO: 2022143.OS | DRAWING TITLE OS MAP, LOCATION MAP | Scale @ A3: AS SHOWN |
| Revision: P01 | | |