
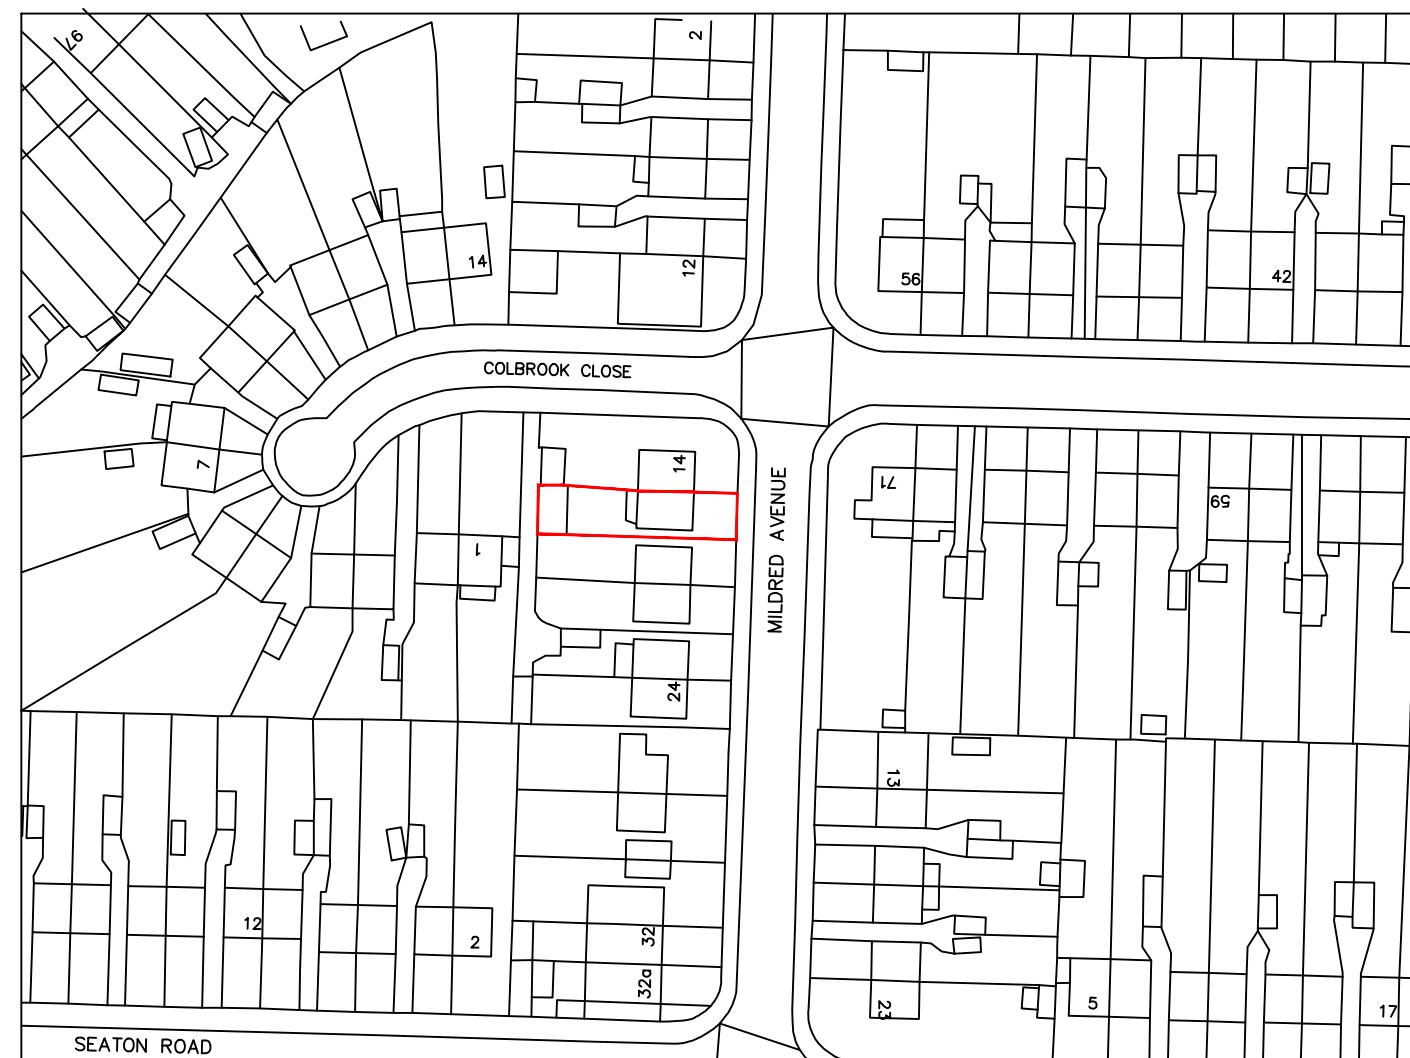


0 5 10 20 30 40
SCALE 1:500 METRES

SITE BLOCK PLAN

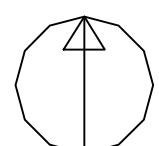

LOCATION MAP

SITE	16 Mildred Avenue Hayes UB3 1TN	
DRAWING NO:	2023143.OS	DRAWING TITLE
	OS MAP, LOCATION MAP	Scale @ A3: AS SHOWN

Revision:
P01