



proposed elevations - scale 1:100



proposed layout - scale 1:50

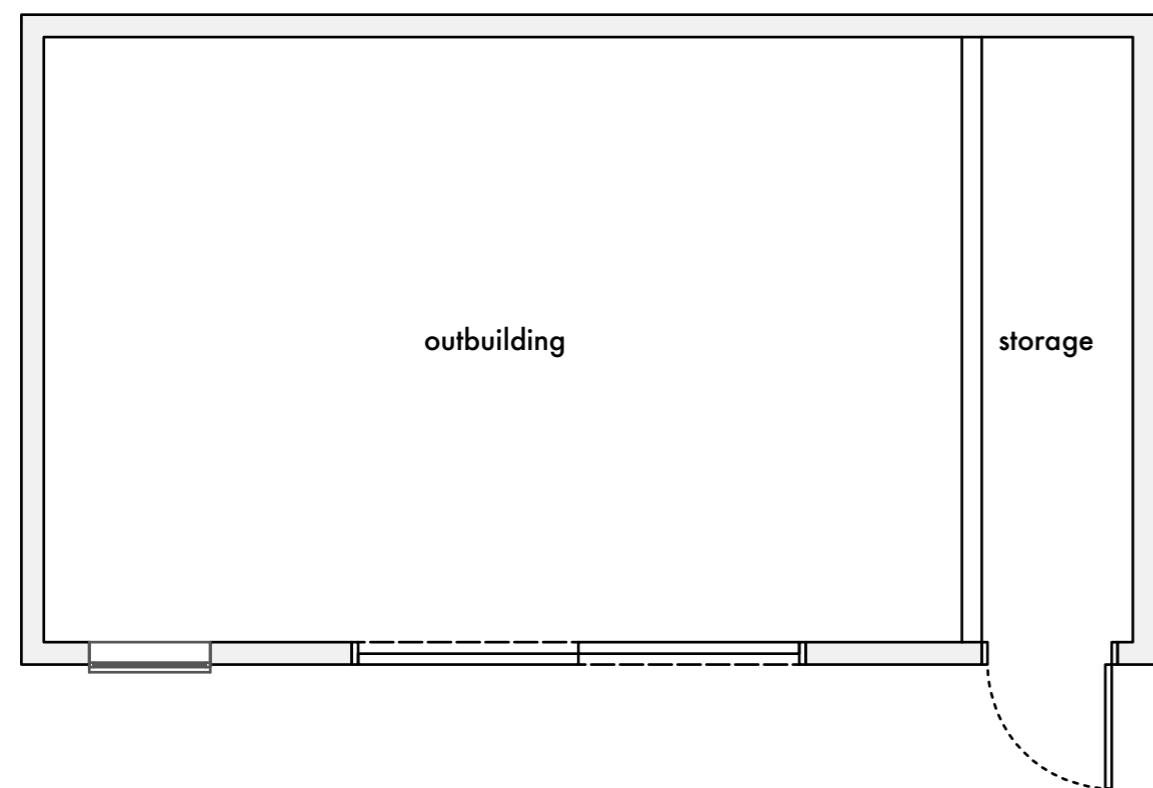

location plan - scale 1:1250

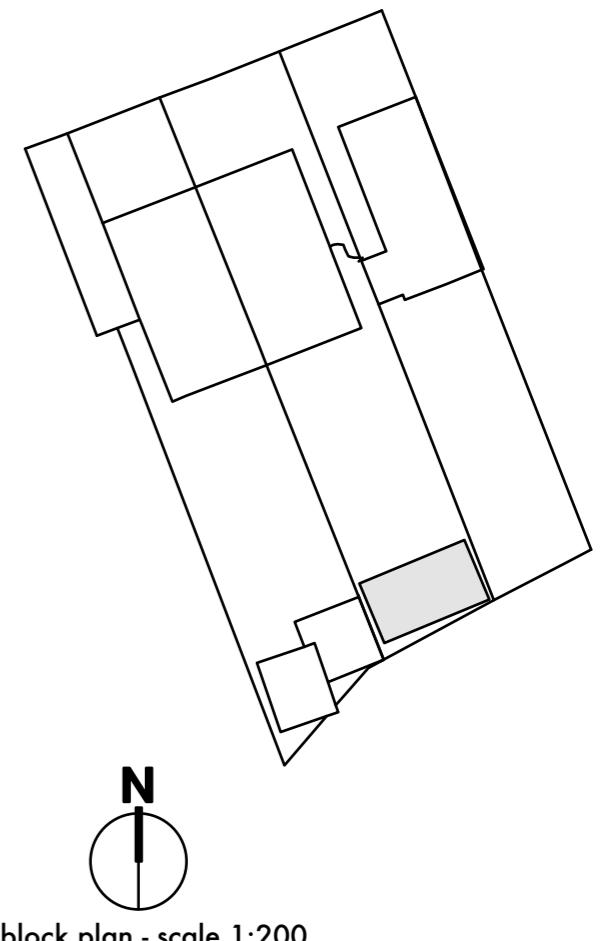

General Notes:
Do not scale from this drawing
Verify all dimensions and levels on site prior to construction
The contents of this drawing are PRD DESIGNS copyright and shall not be copied or re-used without permission

RD DESIGNS
E: info@rd-designs.co.uk
T: 0125 659057
www.rd-designs.co.uk

Project: 30 Castleton Rd,
Ruislip

Drawing: Proposed Outbuilding

Project No: H-010 Drawing No: 001 Scale: As stated @ A3

Date: January 2024