




proposed elevations - scale 1:100

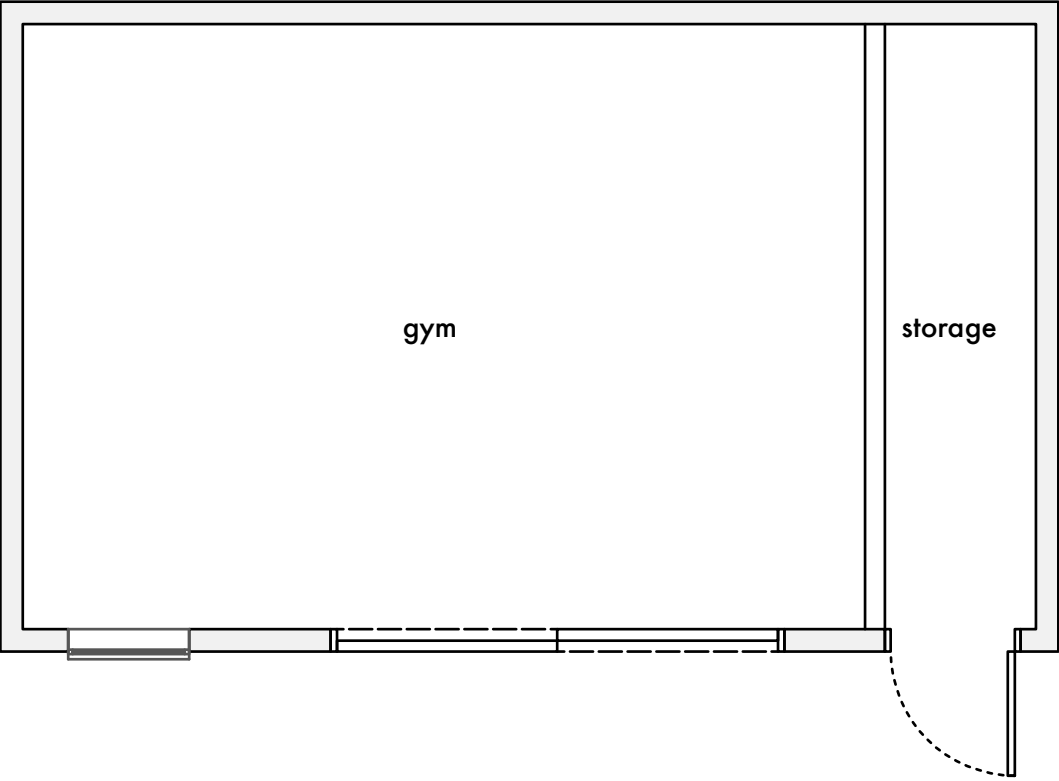

proposed layout - scale 1:50

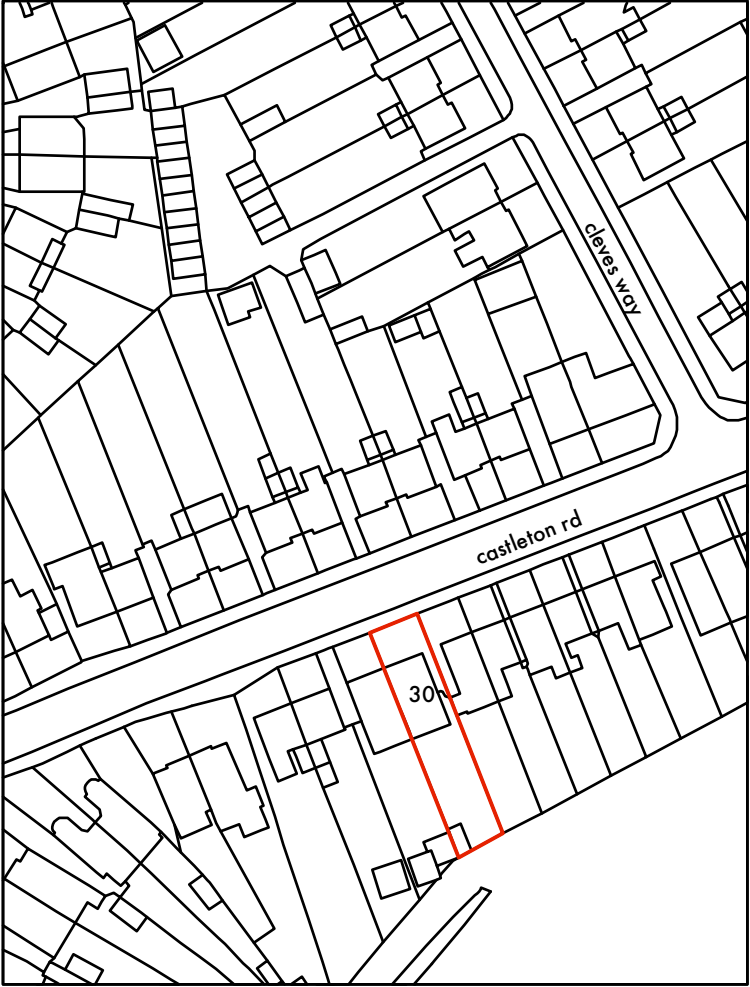

location plan - scale 1:1250

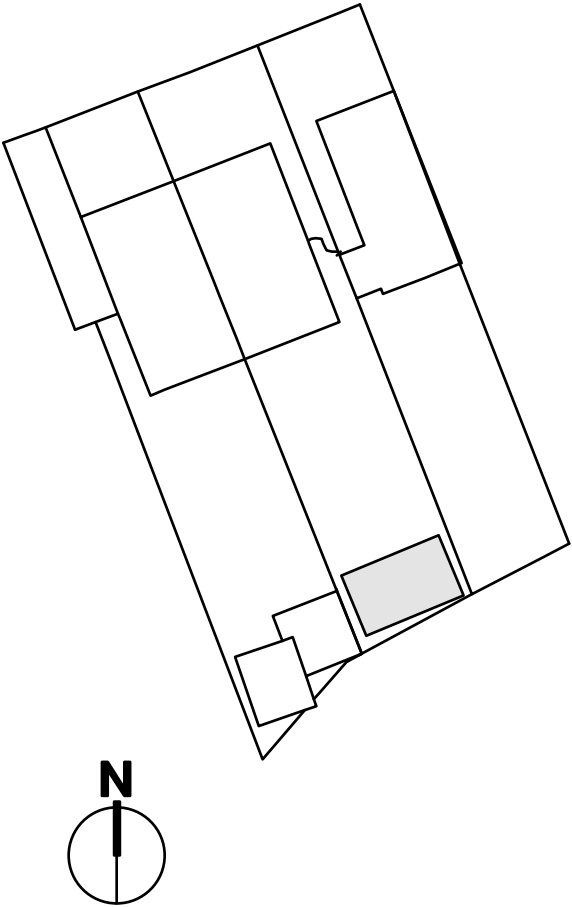

block plan - scale 1:200

General Notes:
Do not scale from this drawing
Verify all dimensions and levels on site prior to construction
The contents of this drawing are PRD DESIGNS copyright and shall not be copied or re-used without permission



RD DESIGNS
E: info@rd-designs.co.uk
T: 01523 659057
www.rd-designs.co.uk

Project: 30 Castleton Rd, Ruislip		
Drawing: Proposed Outbuilding		
Project No: H-010	Drawing No: 001	Scale: As stated @ A3
Date: January 2024		