


NOTE
Do not scale from this drawing. All dimensions and levels must be checked and verified on site by contractor, specialist, manufacturer prior to commencement of work and discrepancies must be reported to the 'Author' in writing before proceeding.

The design materials, specification are copyright protected and must not be copied or transmitted without our prior written permission. Copyright infringements shall be legally enforced and pursued.

Client is responsible for all aspects relating to the Party Wall etc. Act 1996.

Contractor is responsible for all aspects relating to CDM Regulations.

Works should not commence before a 'Building Control' approval is received. Client bears full responsibility for alterations due to commencement of works prior to approval. This drawing is intended to illustrate the proposal only and cannot be used for construction purposes without further information.

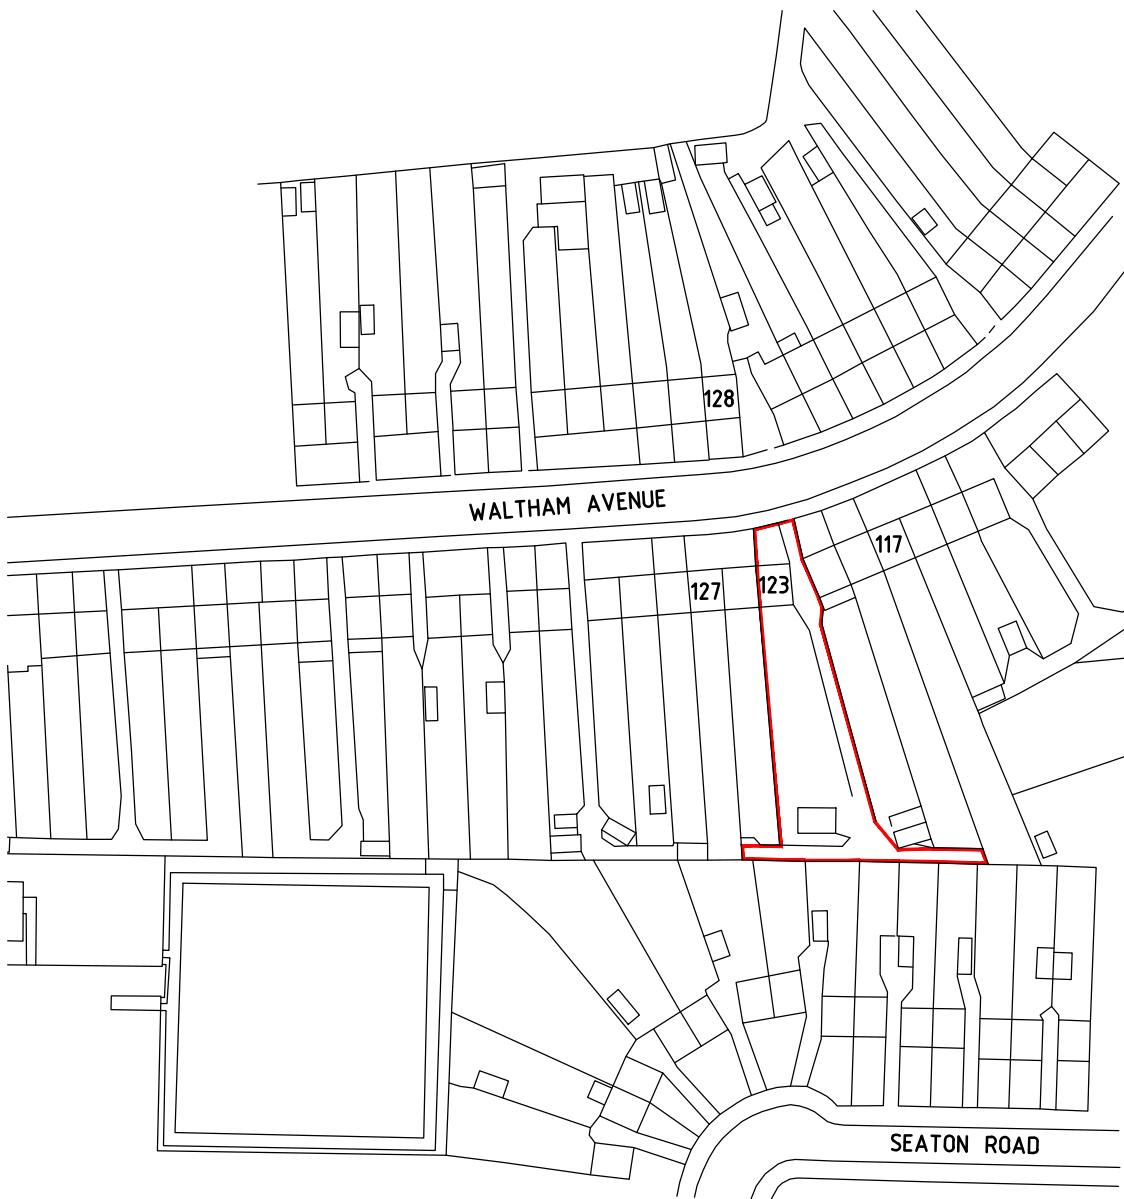

A PLANNING
REF. REVISION FEB '23
DATE

Architecture & Design
PRACTICE

TROON COTTAGES
STANES ROAD
FELTHAM
TW14 9HF

T 020 8061 9976
E info@ad-p.co.uk

Architecture & Design
PRACTICE

PROJECT

123 WALTHAM

AVENUE

HAYES

UB3 1TE

DRAWING TITLE

BLOCK PLAN

SCALE 1:1250 @ A4 DATE FEB '23
DRAWING No 123WA-300-02A

GRAPHIC SCALE 1: 1250 @ A4

