



Side

Rear

Side

Existing Elevations 1:100




Side

Rear

Side

Proposed Elevations 1:100

Scale Bar 1:50

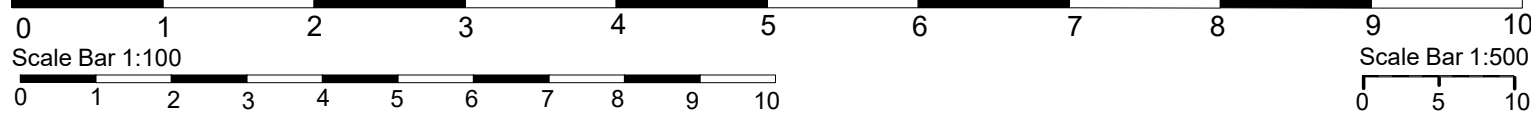

ALL DIMENSIONS SHOWN ARE IN MILLIMETRES

<i>Name</i>		<i>SITE ADDRESS</i>	
Mr. U. Maan		22 Cheney street HA5 2TE	
<i>TITLE</i>			
<i>Proposed layout plan</i>			
<i>SCALE</i>	<i>DATE</i>	<i>DWG NO</i>	<i>Rev</i>
	May 2026	NM22CS02	