


NOTES

Drawings for planning purposes only
and not for construction.

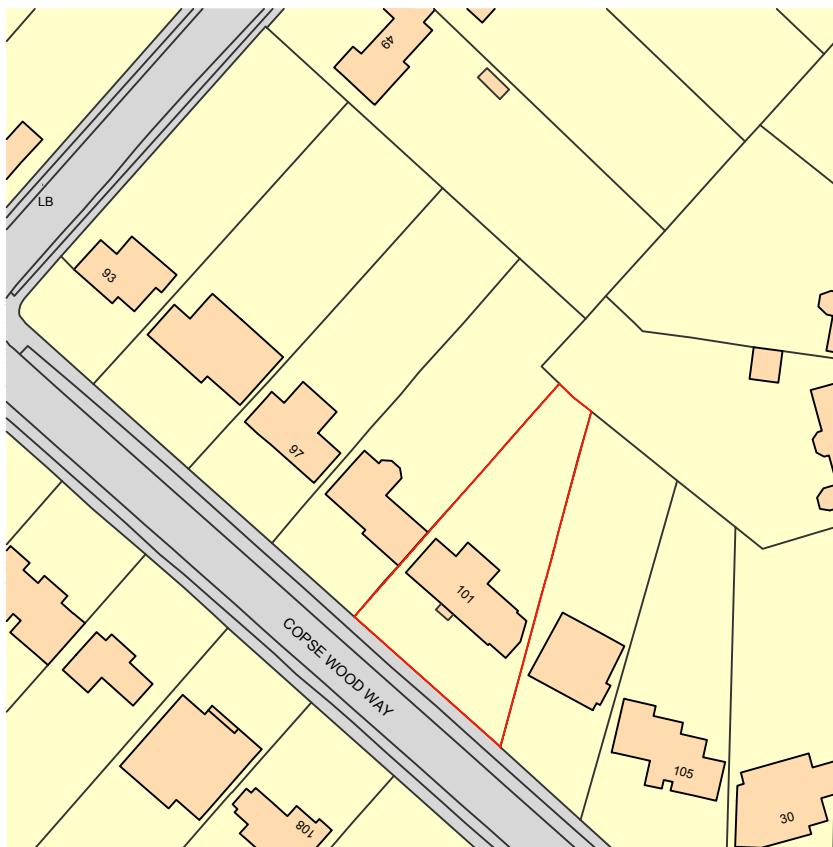

Ordnance Survey, (c) Crown Copyright 2022. All rights reserved. Licence number 100022432

This drawing is copyright
USL Architects.

0m 10m 20m 30m 40m 50m
PAPER SIZE : A4
SCALE 1:1250

Job No. Date 01/07/2022	Job COPSEWOOD WAY 101 COPSEWOOD WAY NORTHWOOD HA6 2TU	Drawing LOCATION PLAN	Drawing No. CWN/EX/400	Revision	N N
			Dm	Chk	
			DV	BK	