


**NOTES**

Drawings for sketch purposes only  
and not for construction.

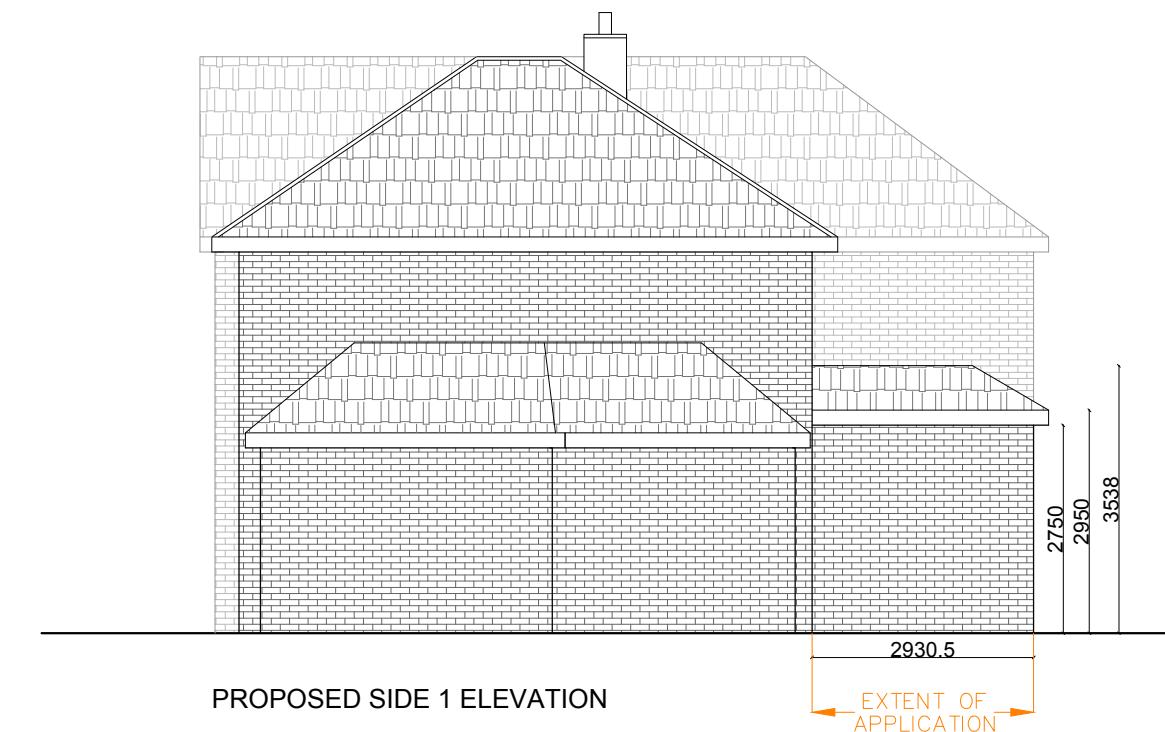

This drawing is copyright  
USL Architects.



Ground floor  
7 Progress Business Centre  
Whittle Parkway  
Bunham SL1 6DQ  
England  
usl@uslarchitects.co.uk

Job No.	Job	Drawing	Drawing No.	Revision	N 	PAPER SIZE: A3	SCALE 1:100
2022/CWN	<b>COPSEWOOD WAY</b> 101 COPSEWOOD WAY NORTHWOOD HA6 2TU	PROPOSED SIDE ELEVATIONS	CWN/PL/103	Dm			
01/07/2022			DV	BK			