



SIDE - NORTH

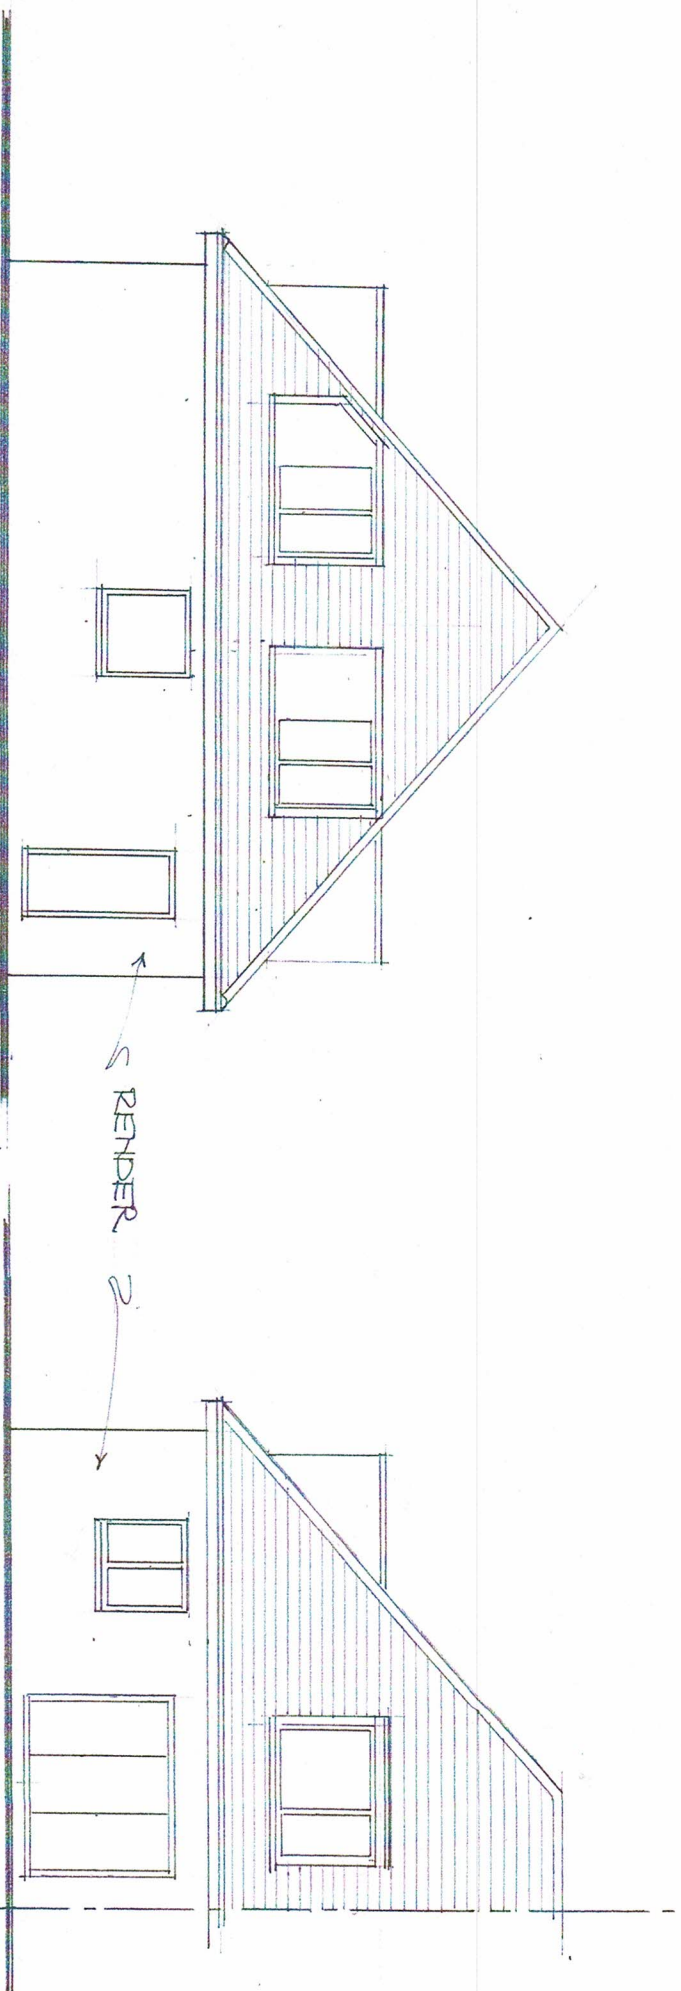

REAR - WEST

SECTIONAL SIDE - SOUTH

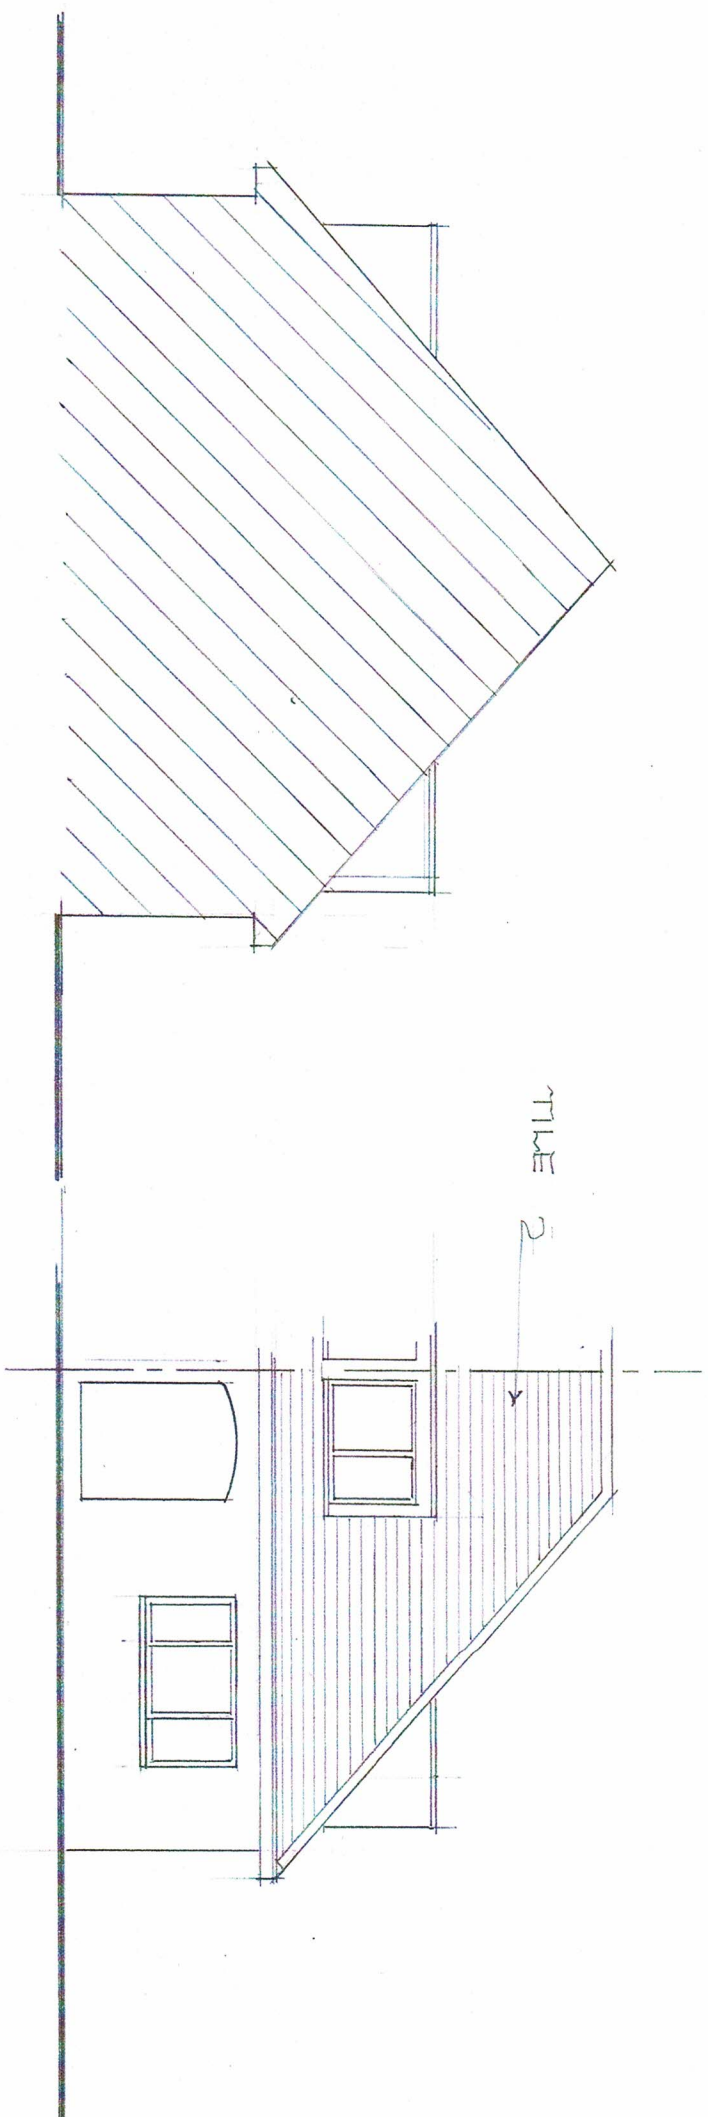

FRONT - EAST

ELEVATIONS - EXISTING

SCALE 1:100



Proposals for
32 Corwell Lane
Uxbridge
UB8 3DD

Dwg. No.
CLUX
02



keithdunford@gmail.com 07932174640