



3062

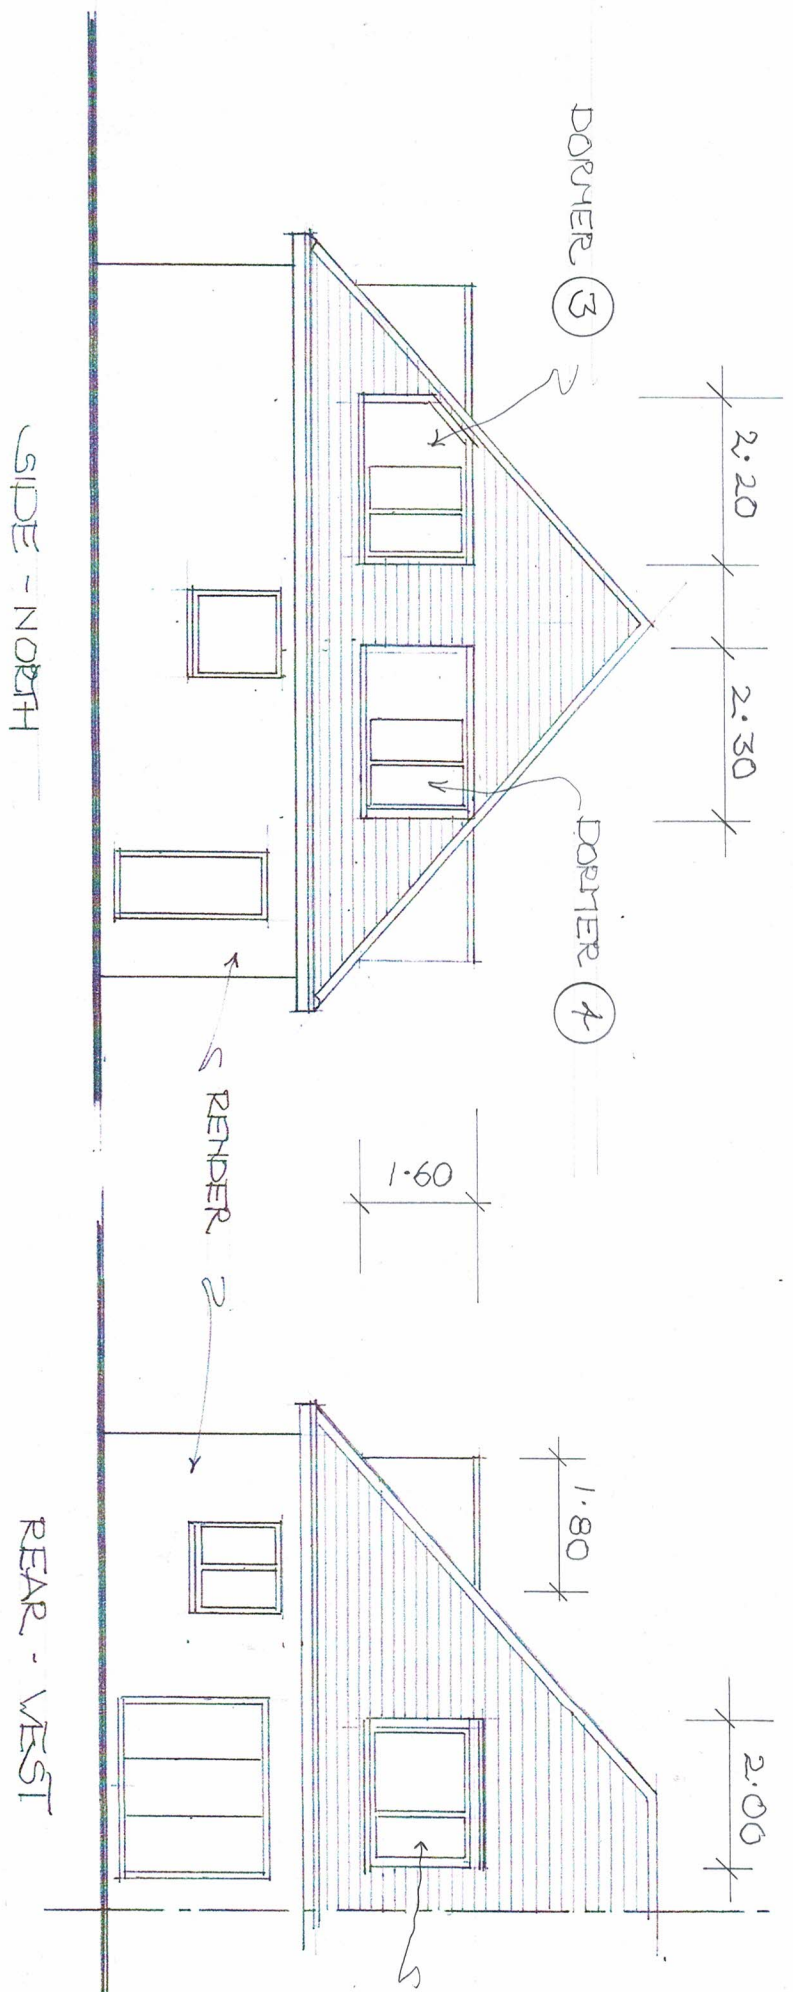

ALL DORMERS WITH DARK GREY PVC CLADDING WITH MATCHING ALUMINIUM WINDOWS

SIDE - NORTH

REAR - WEST

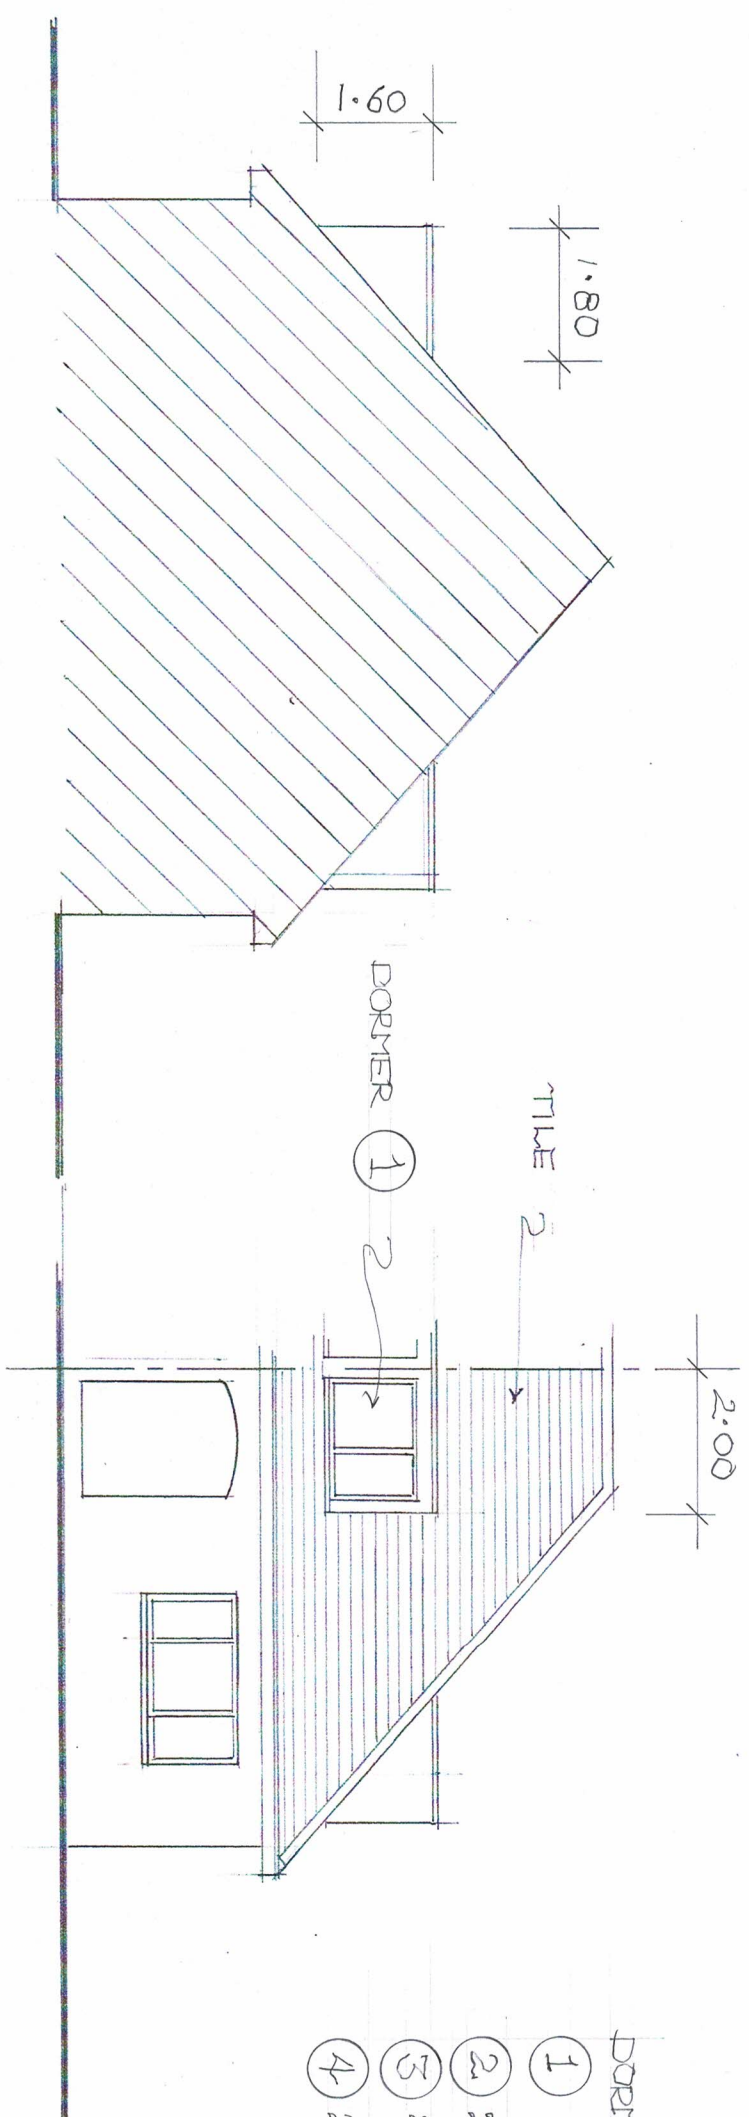

SECTIONAL SIDE - SOUTH


FRONT - EAST

DORMER VOLUMES

- ① $2.0 \times 1.8 \times 1.6 \div 2 = 2.9 \text{ m}^3$
- ② $2.0 \times 1.8 \times 1.6 \div 2 = 2.9 \text{ m}^3$
- ③ $2.2 \times 1.8 \times 1.6 \div 2 = 3.2 \text{ m}^3$
- ④ $2.3 \times 1.8 \times 1.6 \div 2 = 3.3 \text{ m}^3$

ELEVATIONS - EXISTING

SCALE 1:100

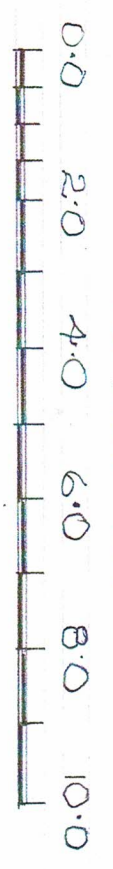

Proposals for 32 Corwell Lane Uxbridge UB8 3DD	Dwg. No. CLUX 02a	 keith dunford architectural services
keithdunford@gmail.com 07932174640		