



SIDE - NORTH

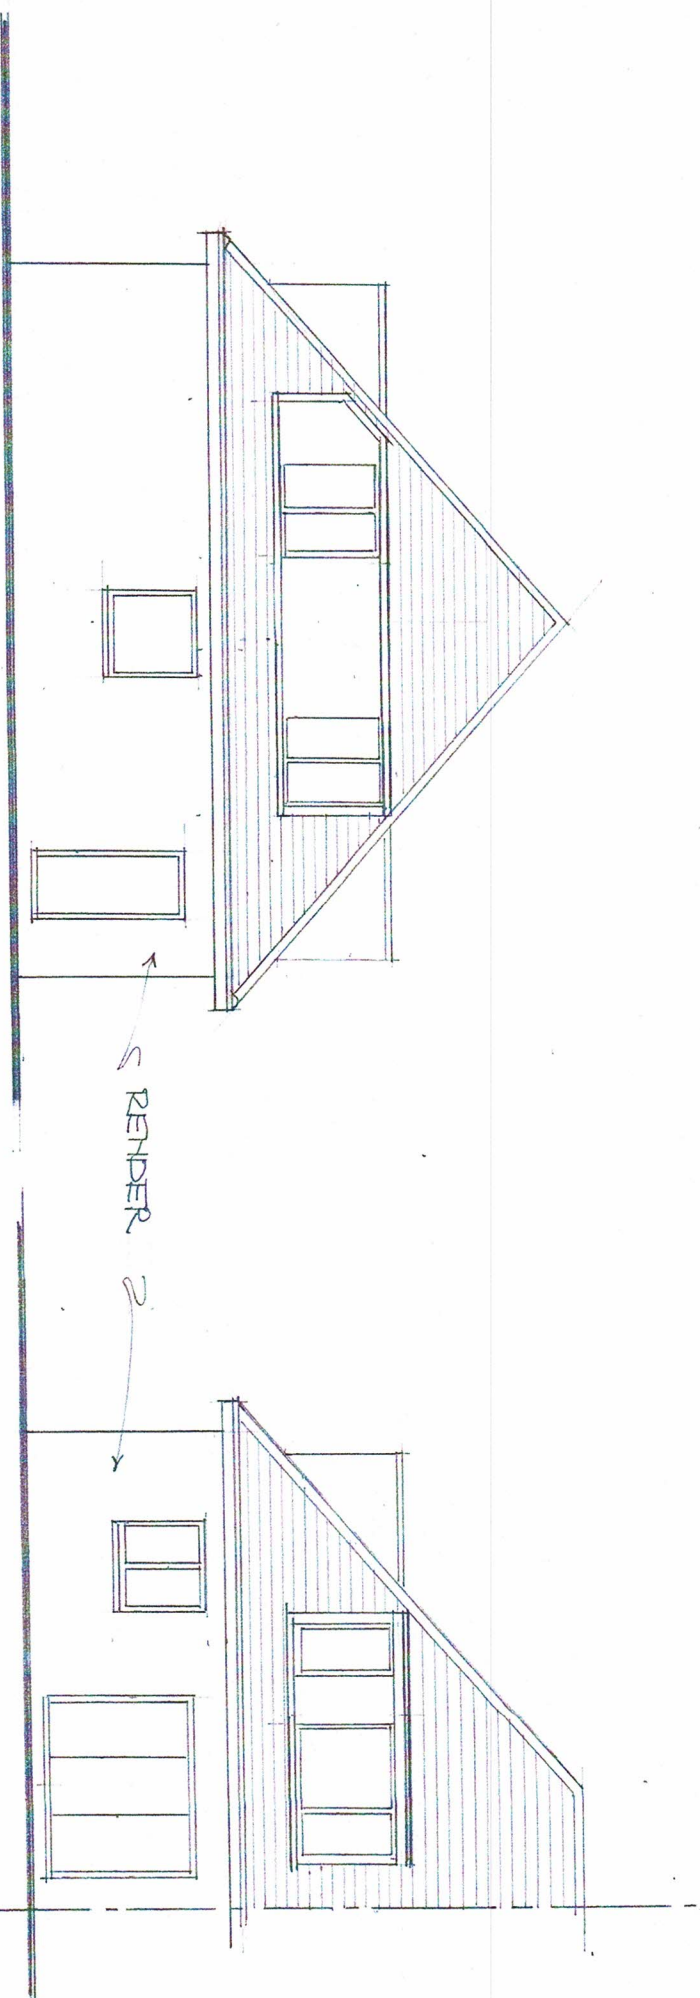

REAR - WEST

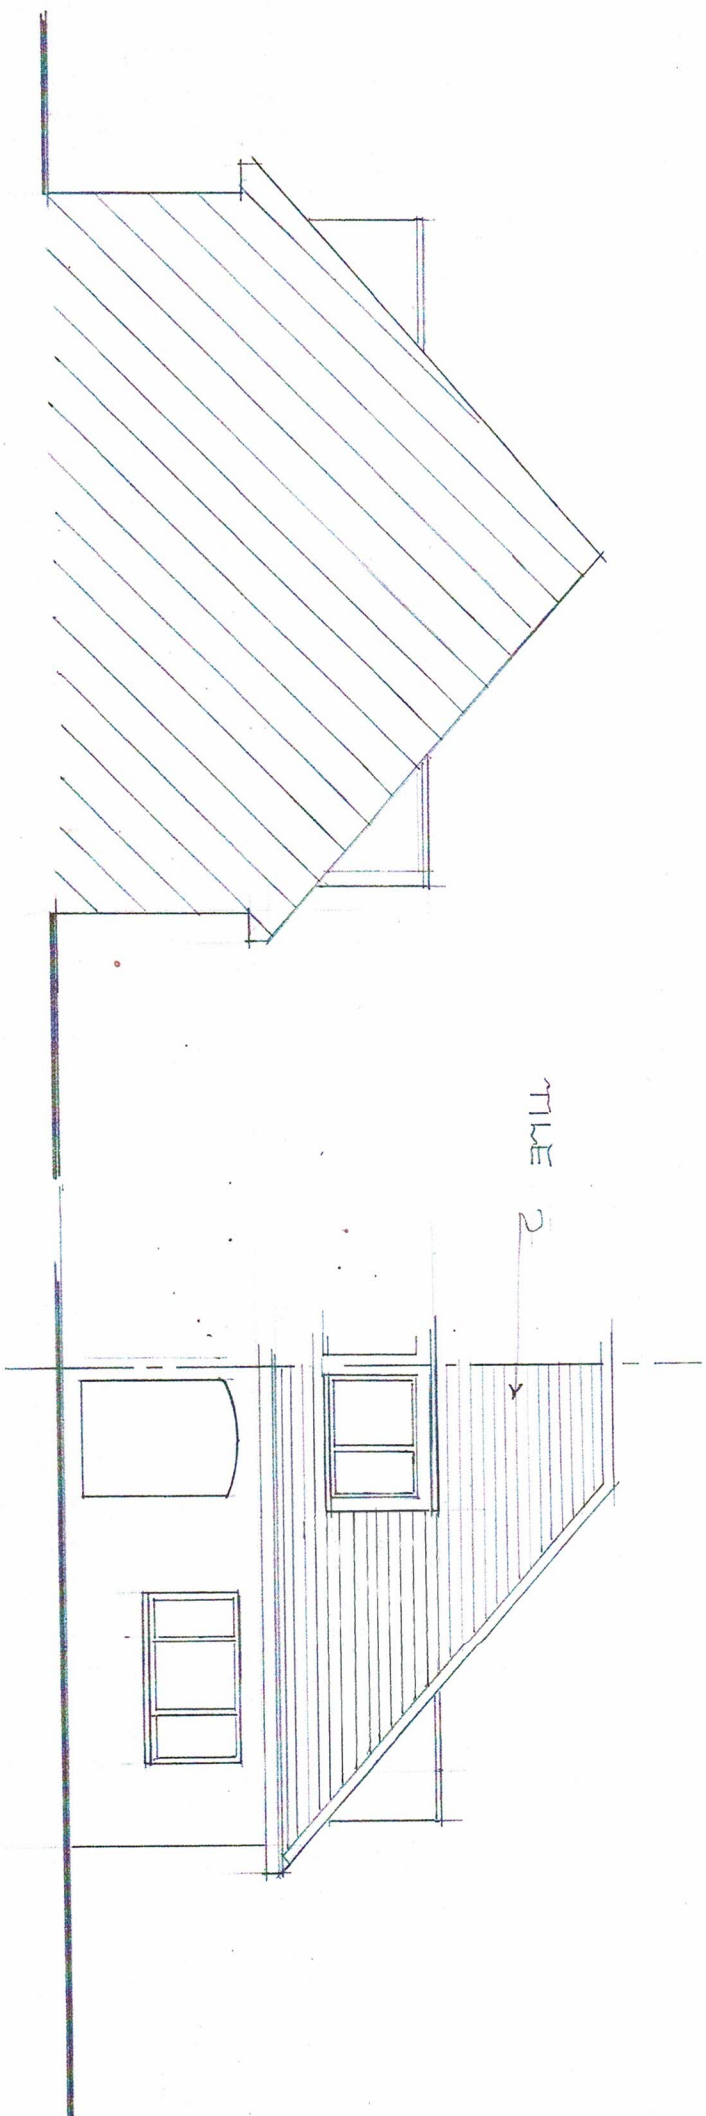

SECTIONAL SIDE - SOUTH

FRONT - EAST
(NO ALTERATION)

ELEVATIONS - PROPOSED

SCALE 1:100



Proposals for 32 Corwell Lane Uxbridge UB8 3DD	Dwg. No. CLUX 03  Keith Dunford architectural services
keithdunford@gmail.com	07932174640