


PROPOSED DORMER (A)
DARK GREY PVC
CLADDING TO MATCH
EXISTING

2.22 1.10 2.30

1.60

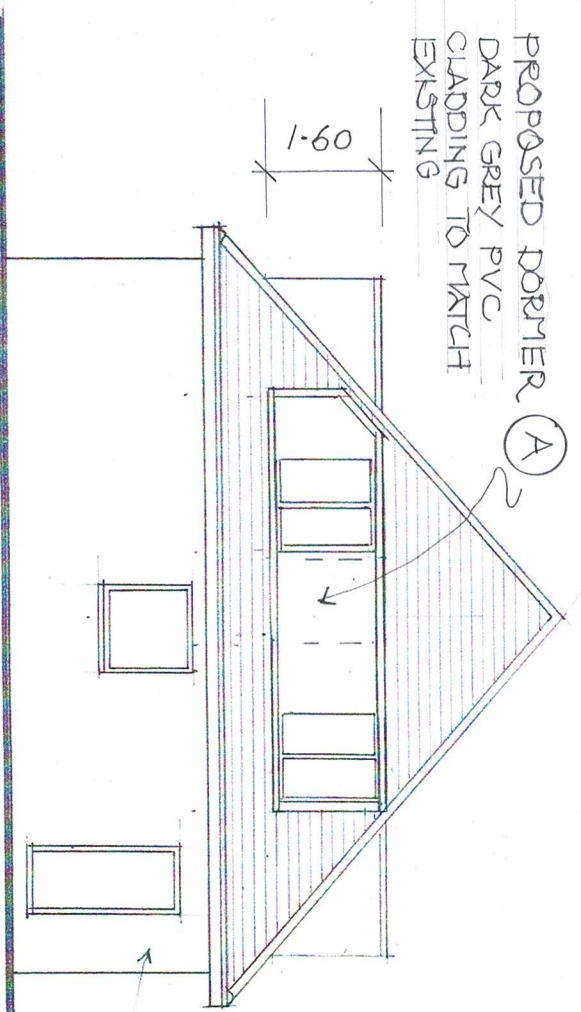


SIDE - NORTH

1.80

1.40 2.00

PROPOSED DORMER (B)
DARK GREY PVC CLADDING
WITH DARK GREY ALUMINIUM
WINDOW TO MATCH EXISTING

1.60

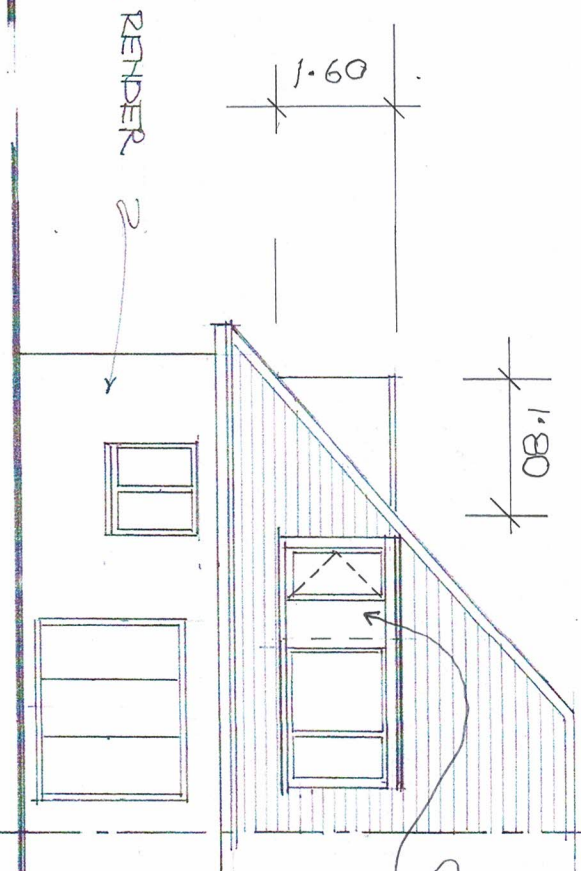

REAR - WEST

PROPOSED DORMER VOLUMES


(A) $1.1 \times 1.6 \times 1.8 \div 2 = 1.61\text{m}^3$

(B) $1.4 \times 1.6 \times 1.8 \div 2 = 2.01\text{m}^3$

TOTAL INCREASE IN DORMER VOLUME

3.61m³

TILE

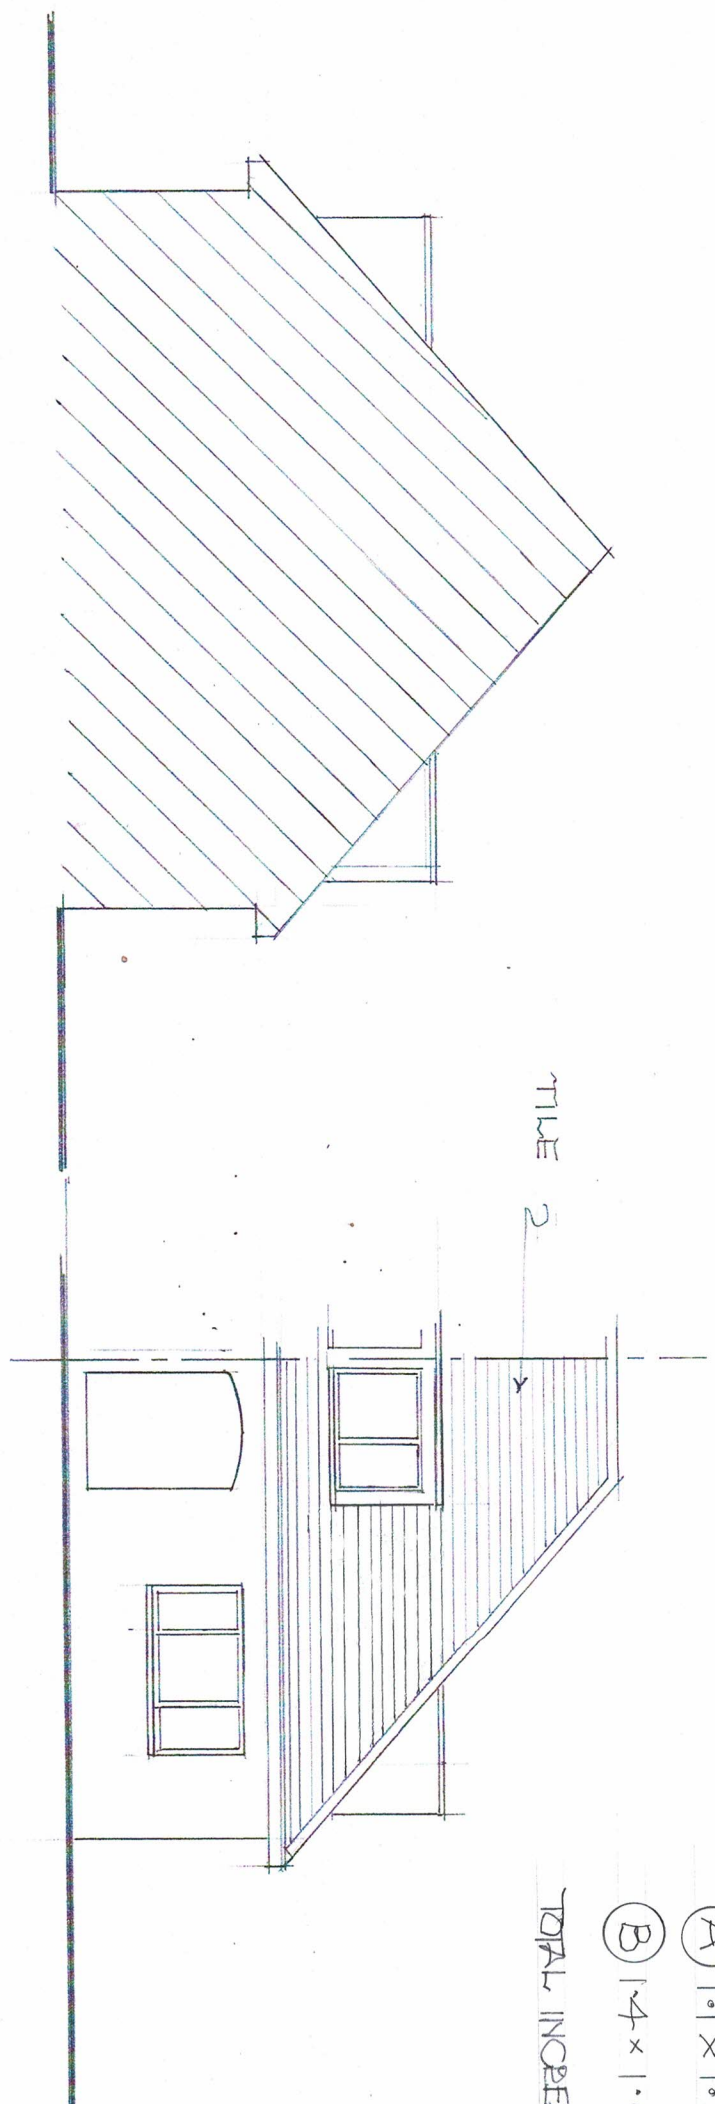

SECTIONAL SIDE - SOUTH

FRONT - EAST
(NO ALTERATION)

ELEVATIONS - PROPOSED

SCALE 1:100

0.0 2.0 4.0 6.0 8.0 10.0

Proposals for

32 Corwell Lane
Uxbridge
UB8 3DD

Dwg. No.

CLUX
03a



keitharchitect@gmail.com 07932174640