


PROPOSED ELEVATIONS


SCALE 1:100

0.0 2.0 4.0 6.0 8.0 10.0



SIDE NORTH
NO ALTERATION

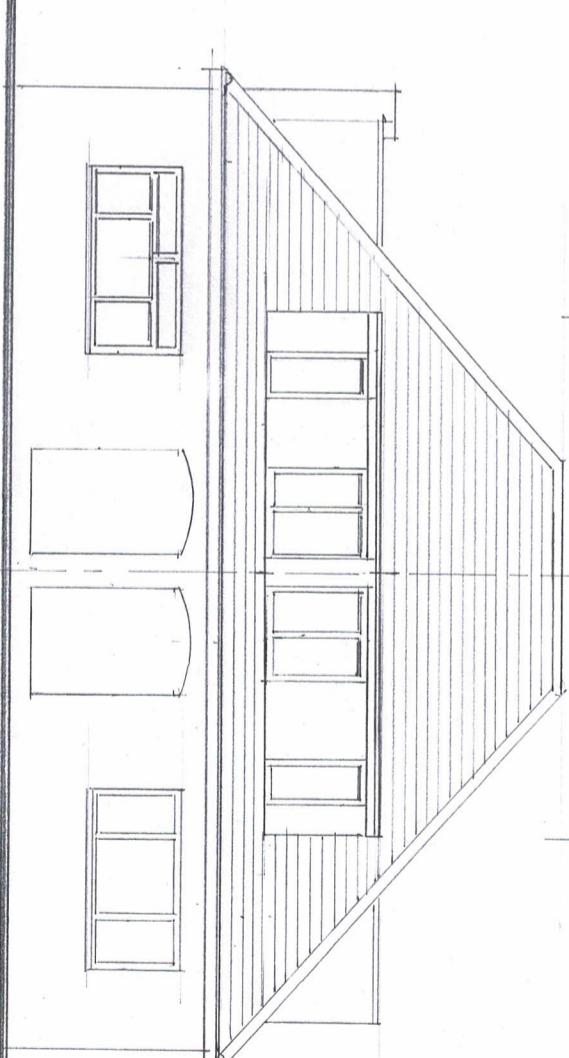

REAR WEST
NO ALTERATION

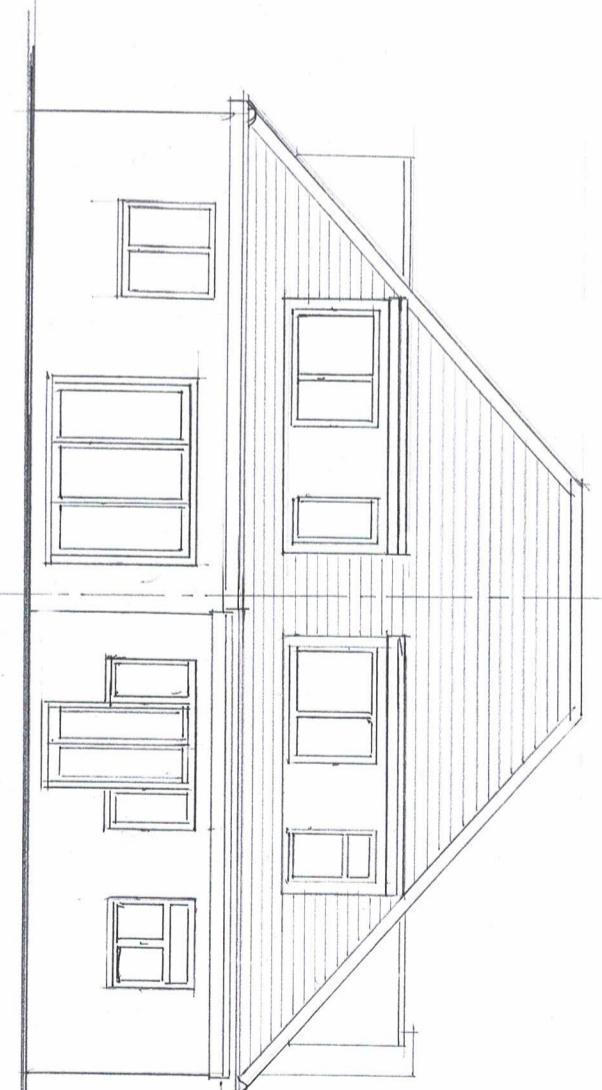

SIDE SOUTH
NO ALTERATION

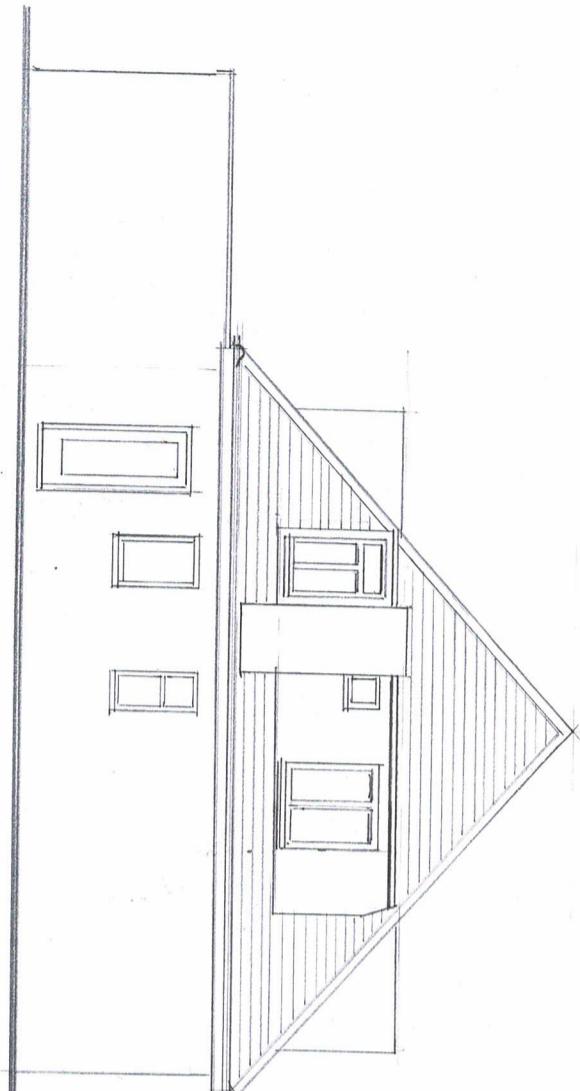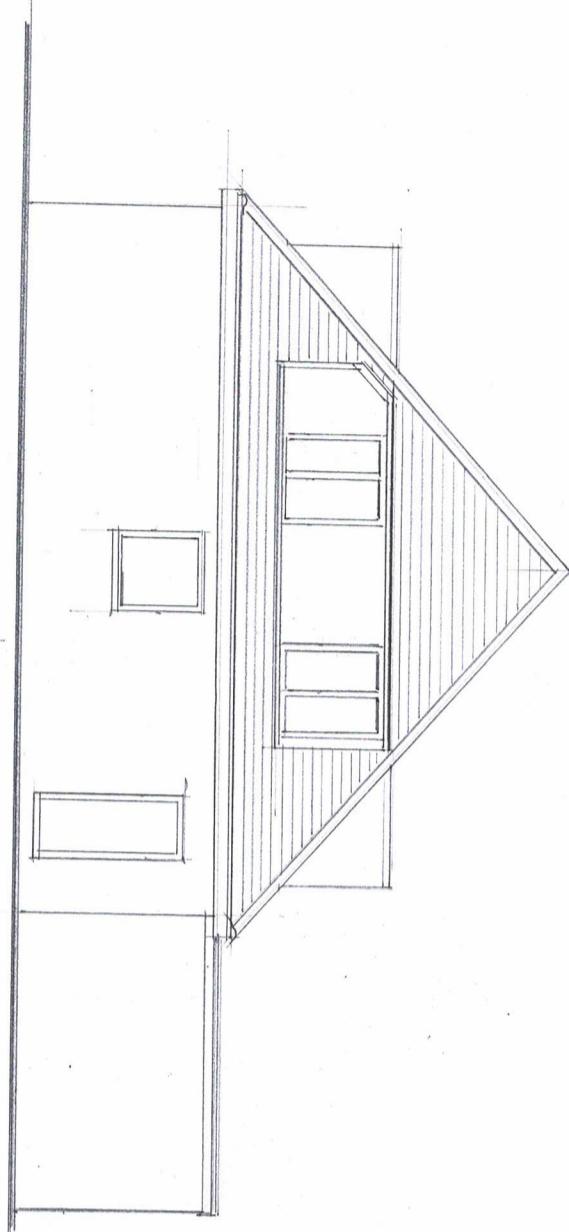

Proposals for 32 & 34 Corwell Lane Uxbridge UB8 3DD	Dwg No. CLDS 04	Keith Dunford architectural services
--	-----------------------	--