
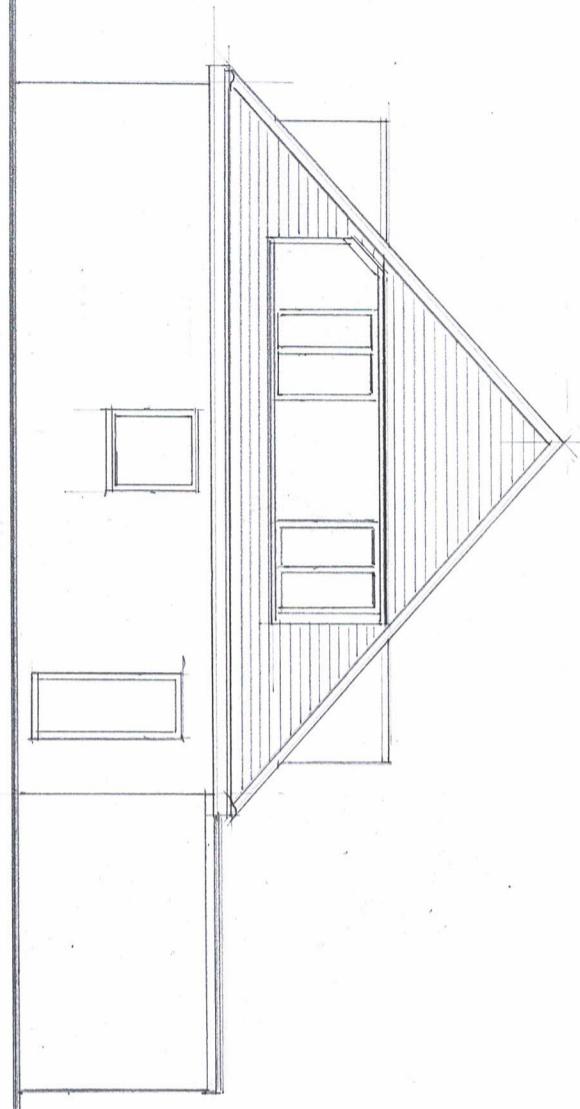


PROPOSED ELEVATIONS


SCALE 1:100

0.0 2.0 4.0 6.0 8.0 10.0


SIDE NORTH
NO ALTERATION

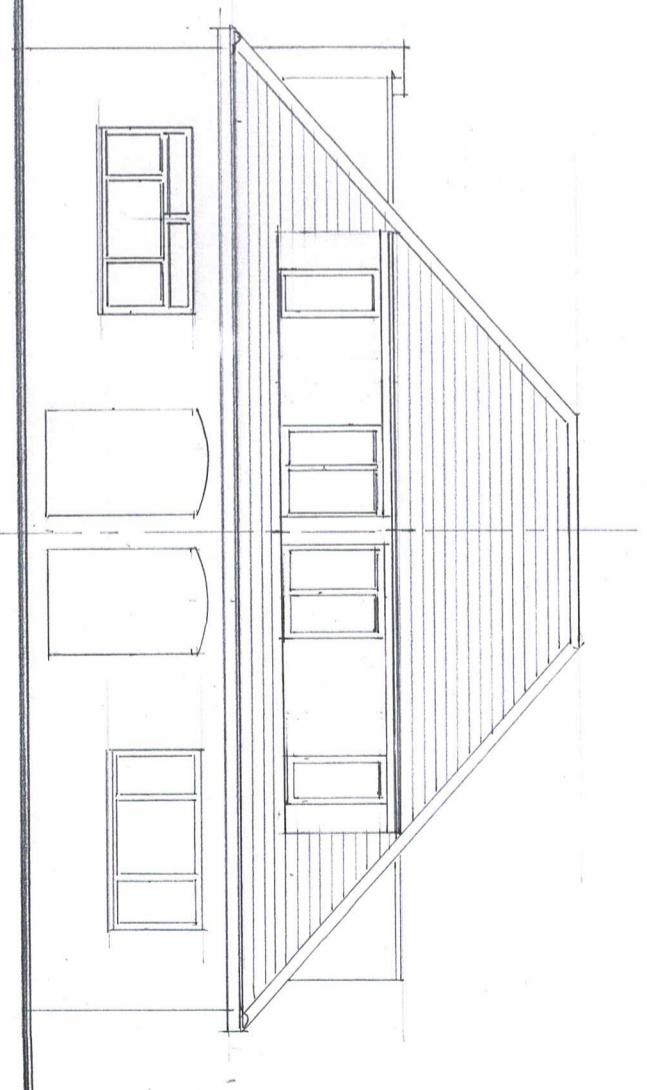

REAR WEST
NO ALTERATION

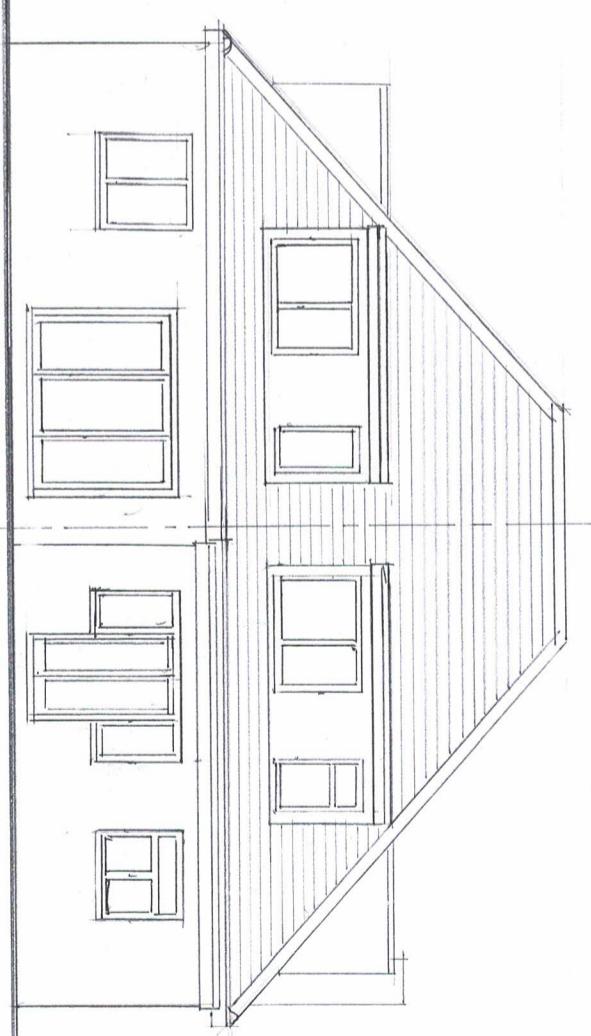

SIDE SOUTH
NO ALTERATION

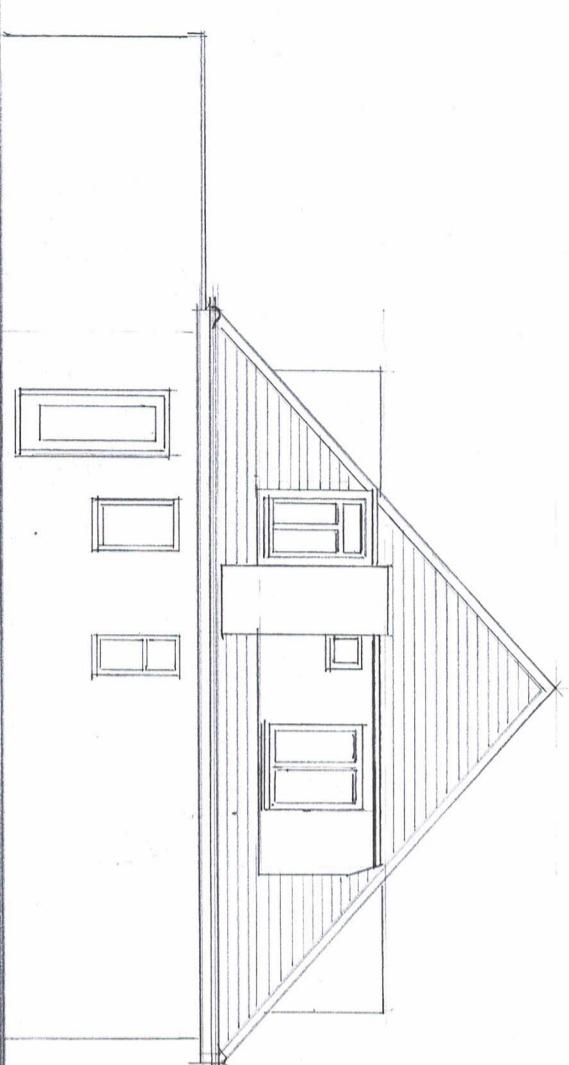

Proposals for	Dwg No.
32 & 34 Corwell Lane	CLD
Uxbridge	04
UB8 3DD	Keith Dunford architectural services

keithdunford@gmail.com 07932174640