




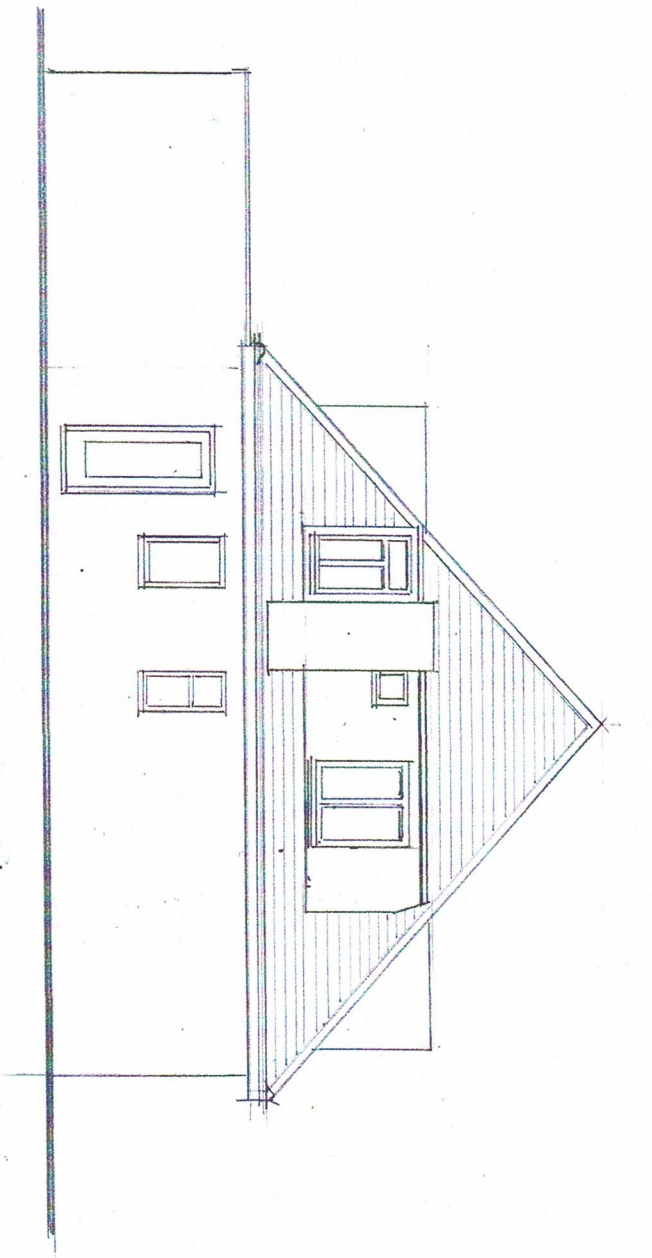


SIDE SOUTH

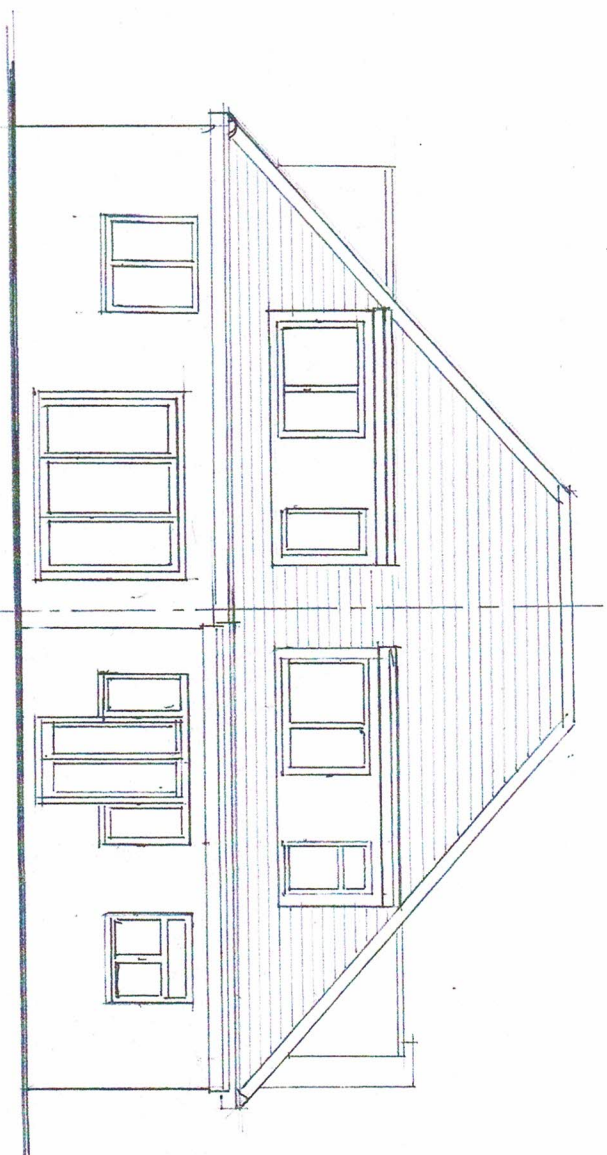

REAR WEST

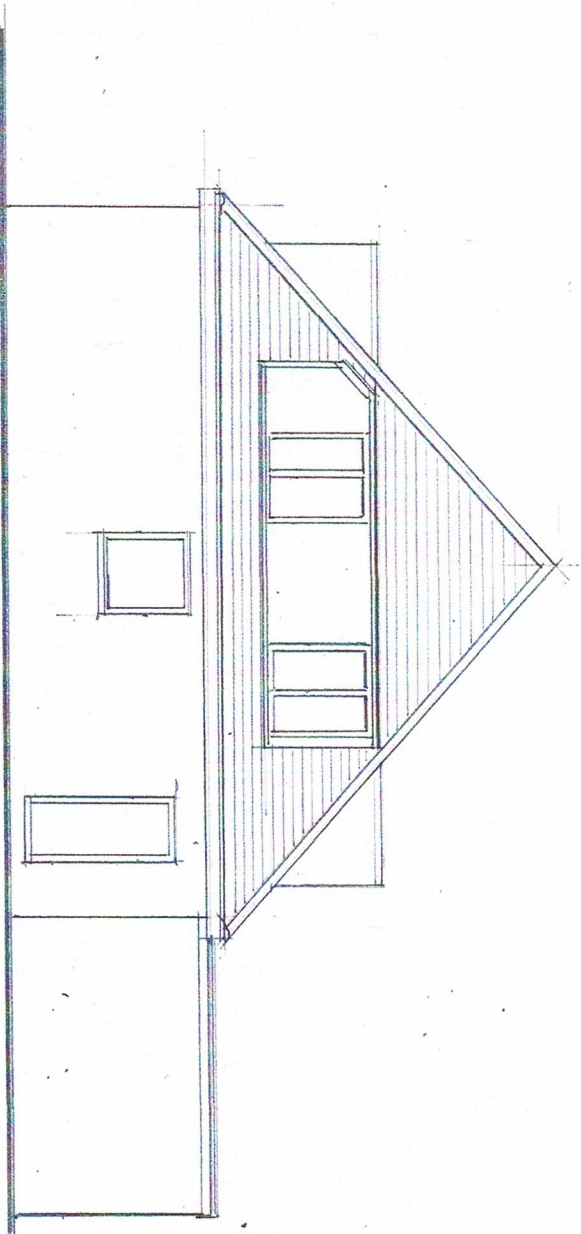

SIDE NORTH

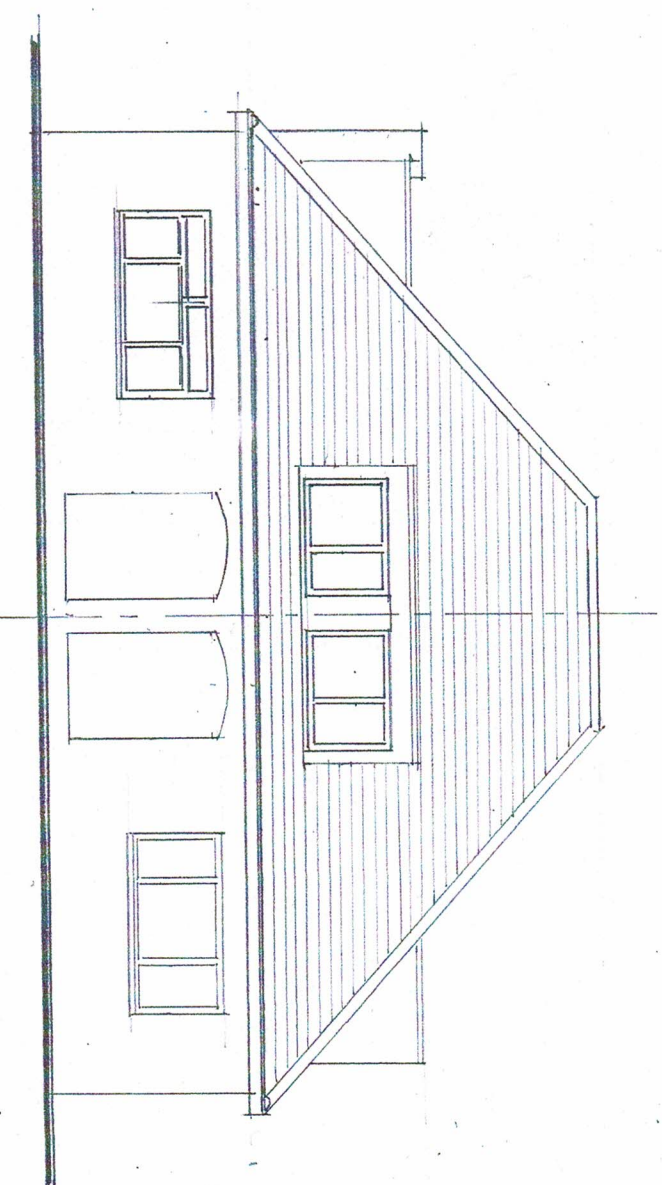

FRONT EAST

EXISTING ELEVATIONS

SCALE 1:100



Proposals for

32 & 34 Corwell Lane
Uxbridge
UB8 3DD

Dwg No.

02



keithdunford@gmail.com 07932174640