



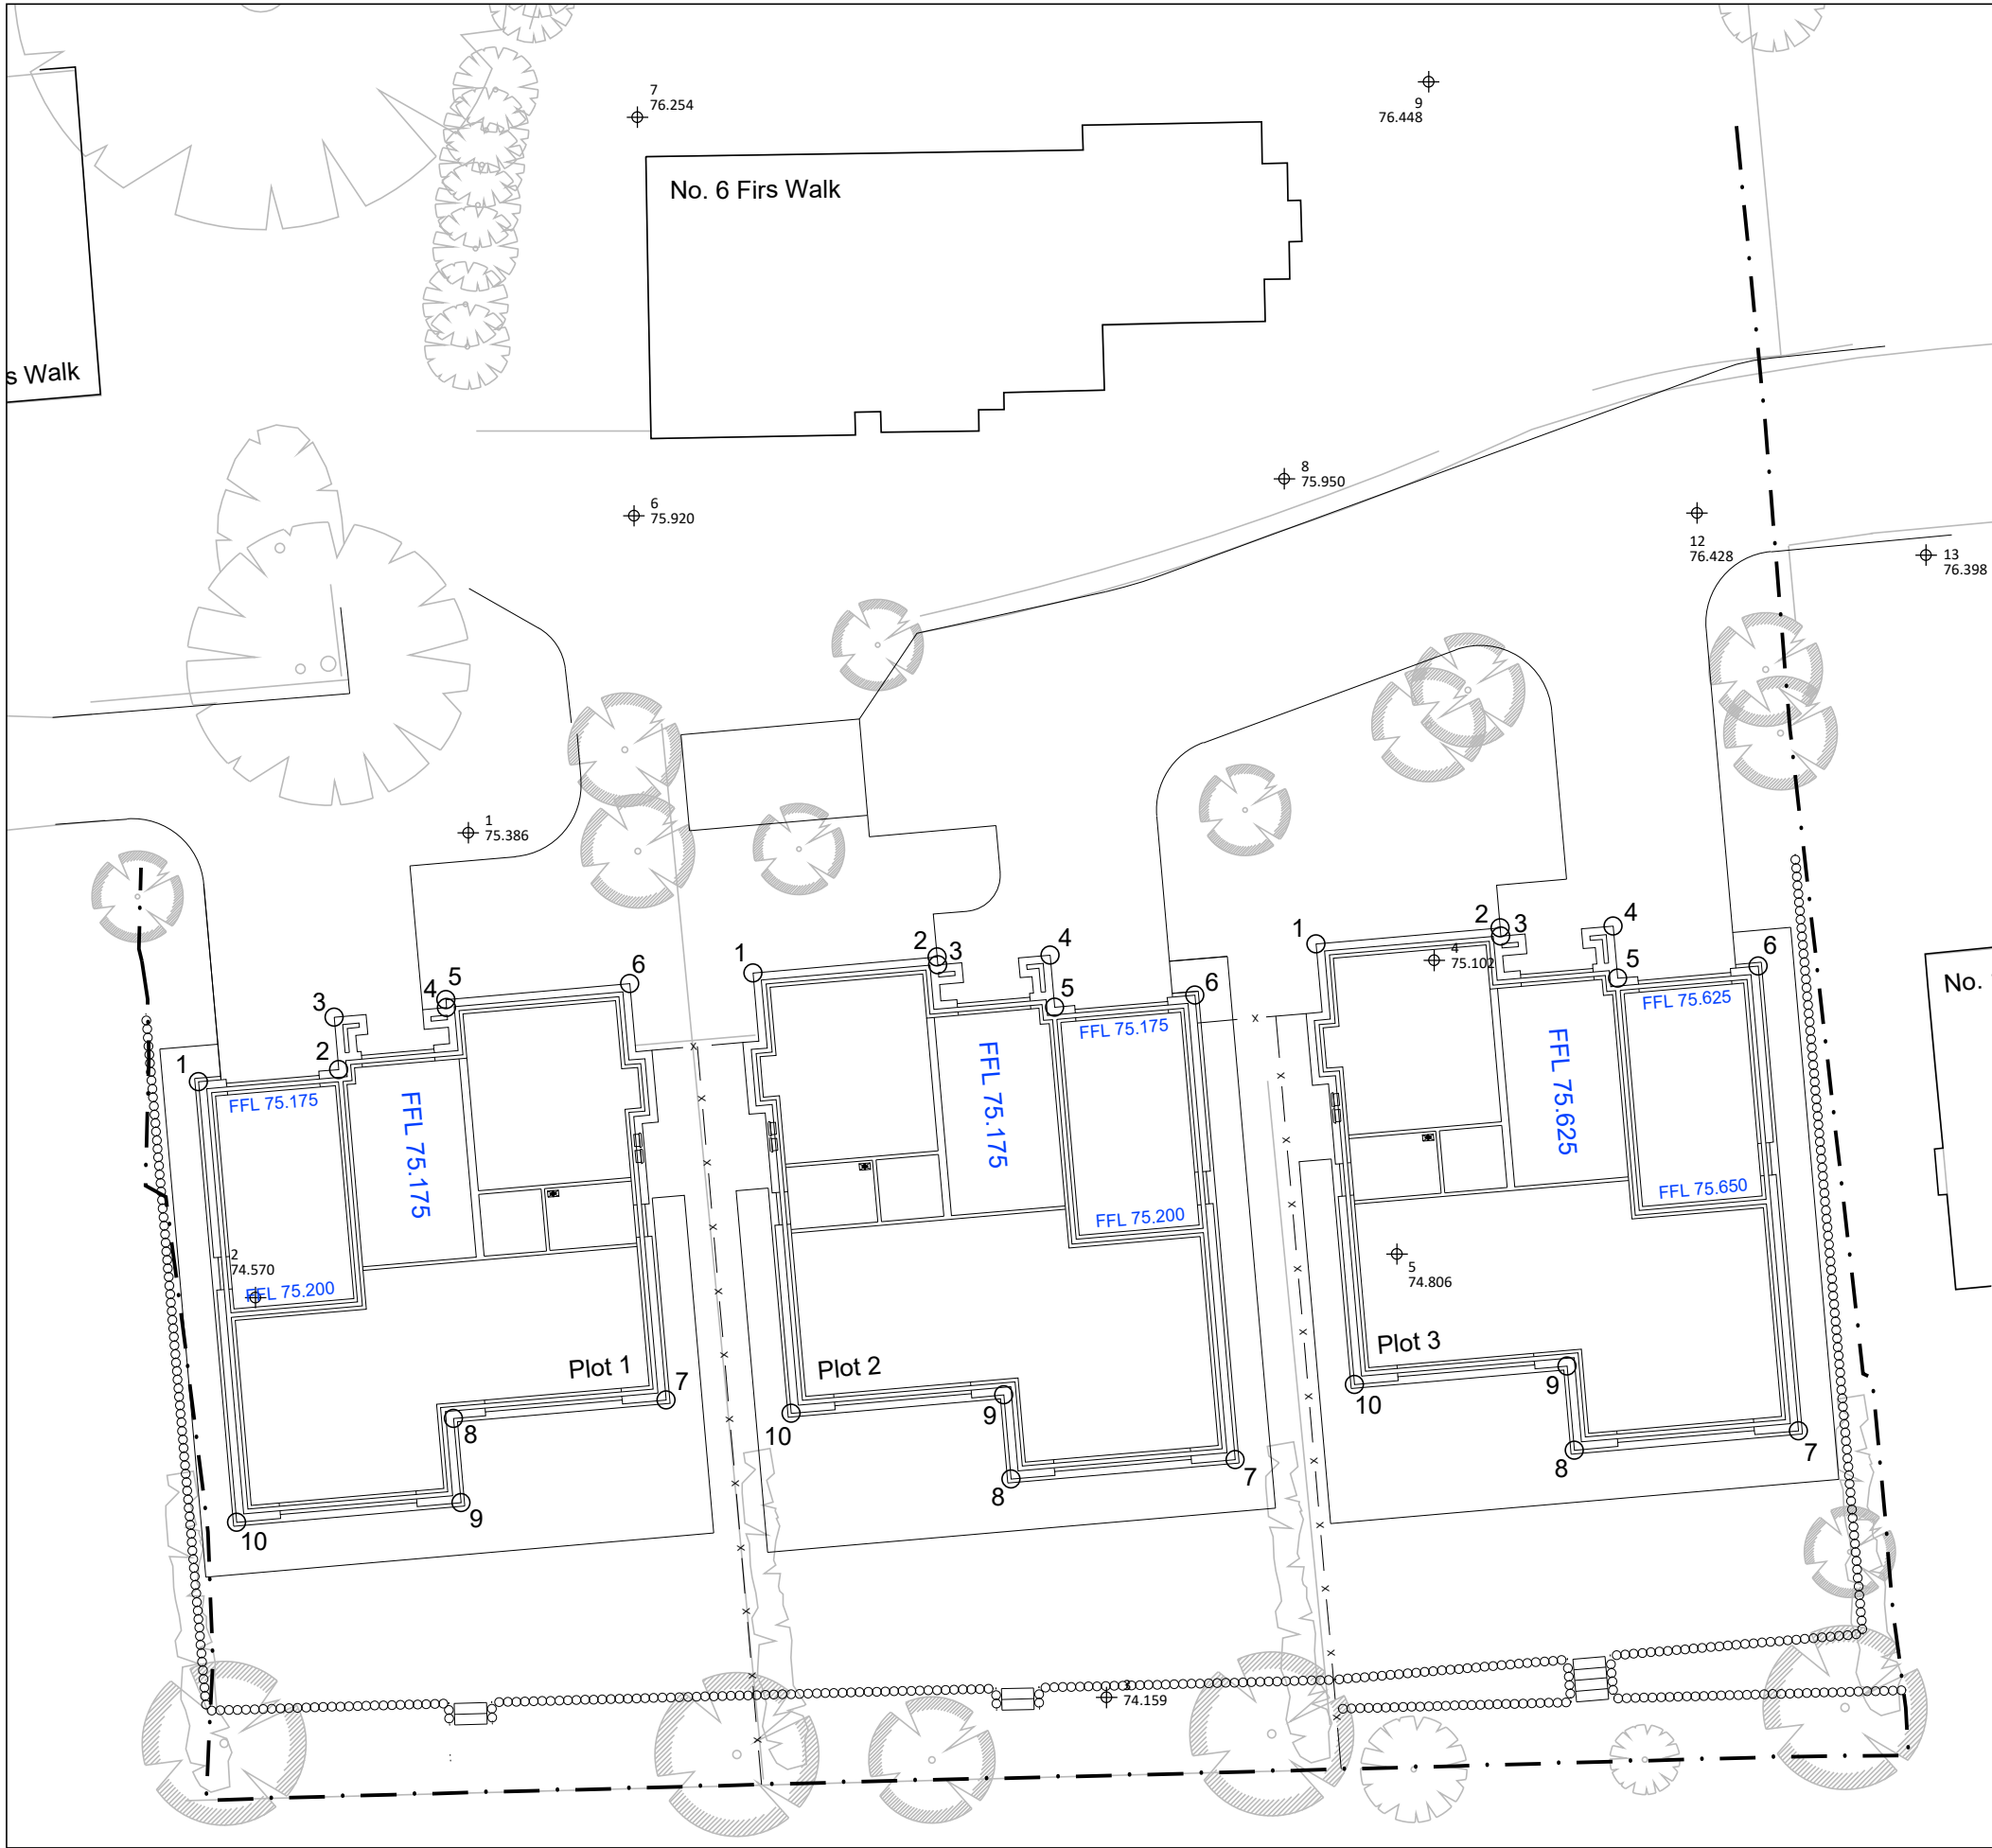

Setting Out Layout

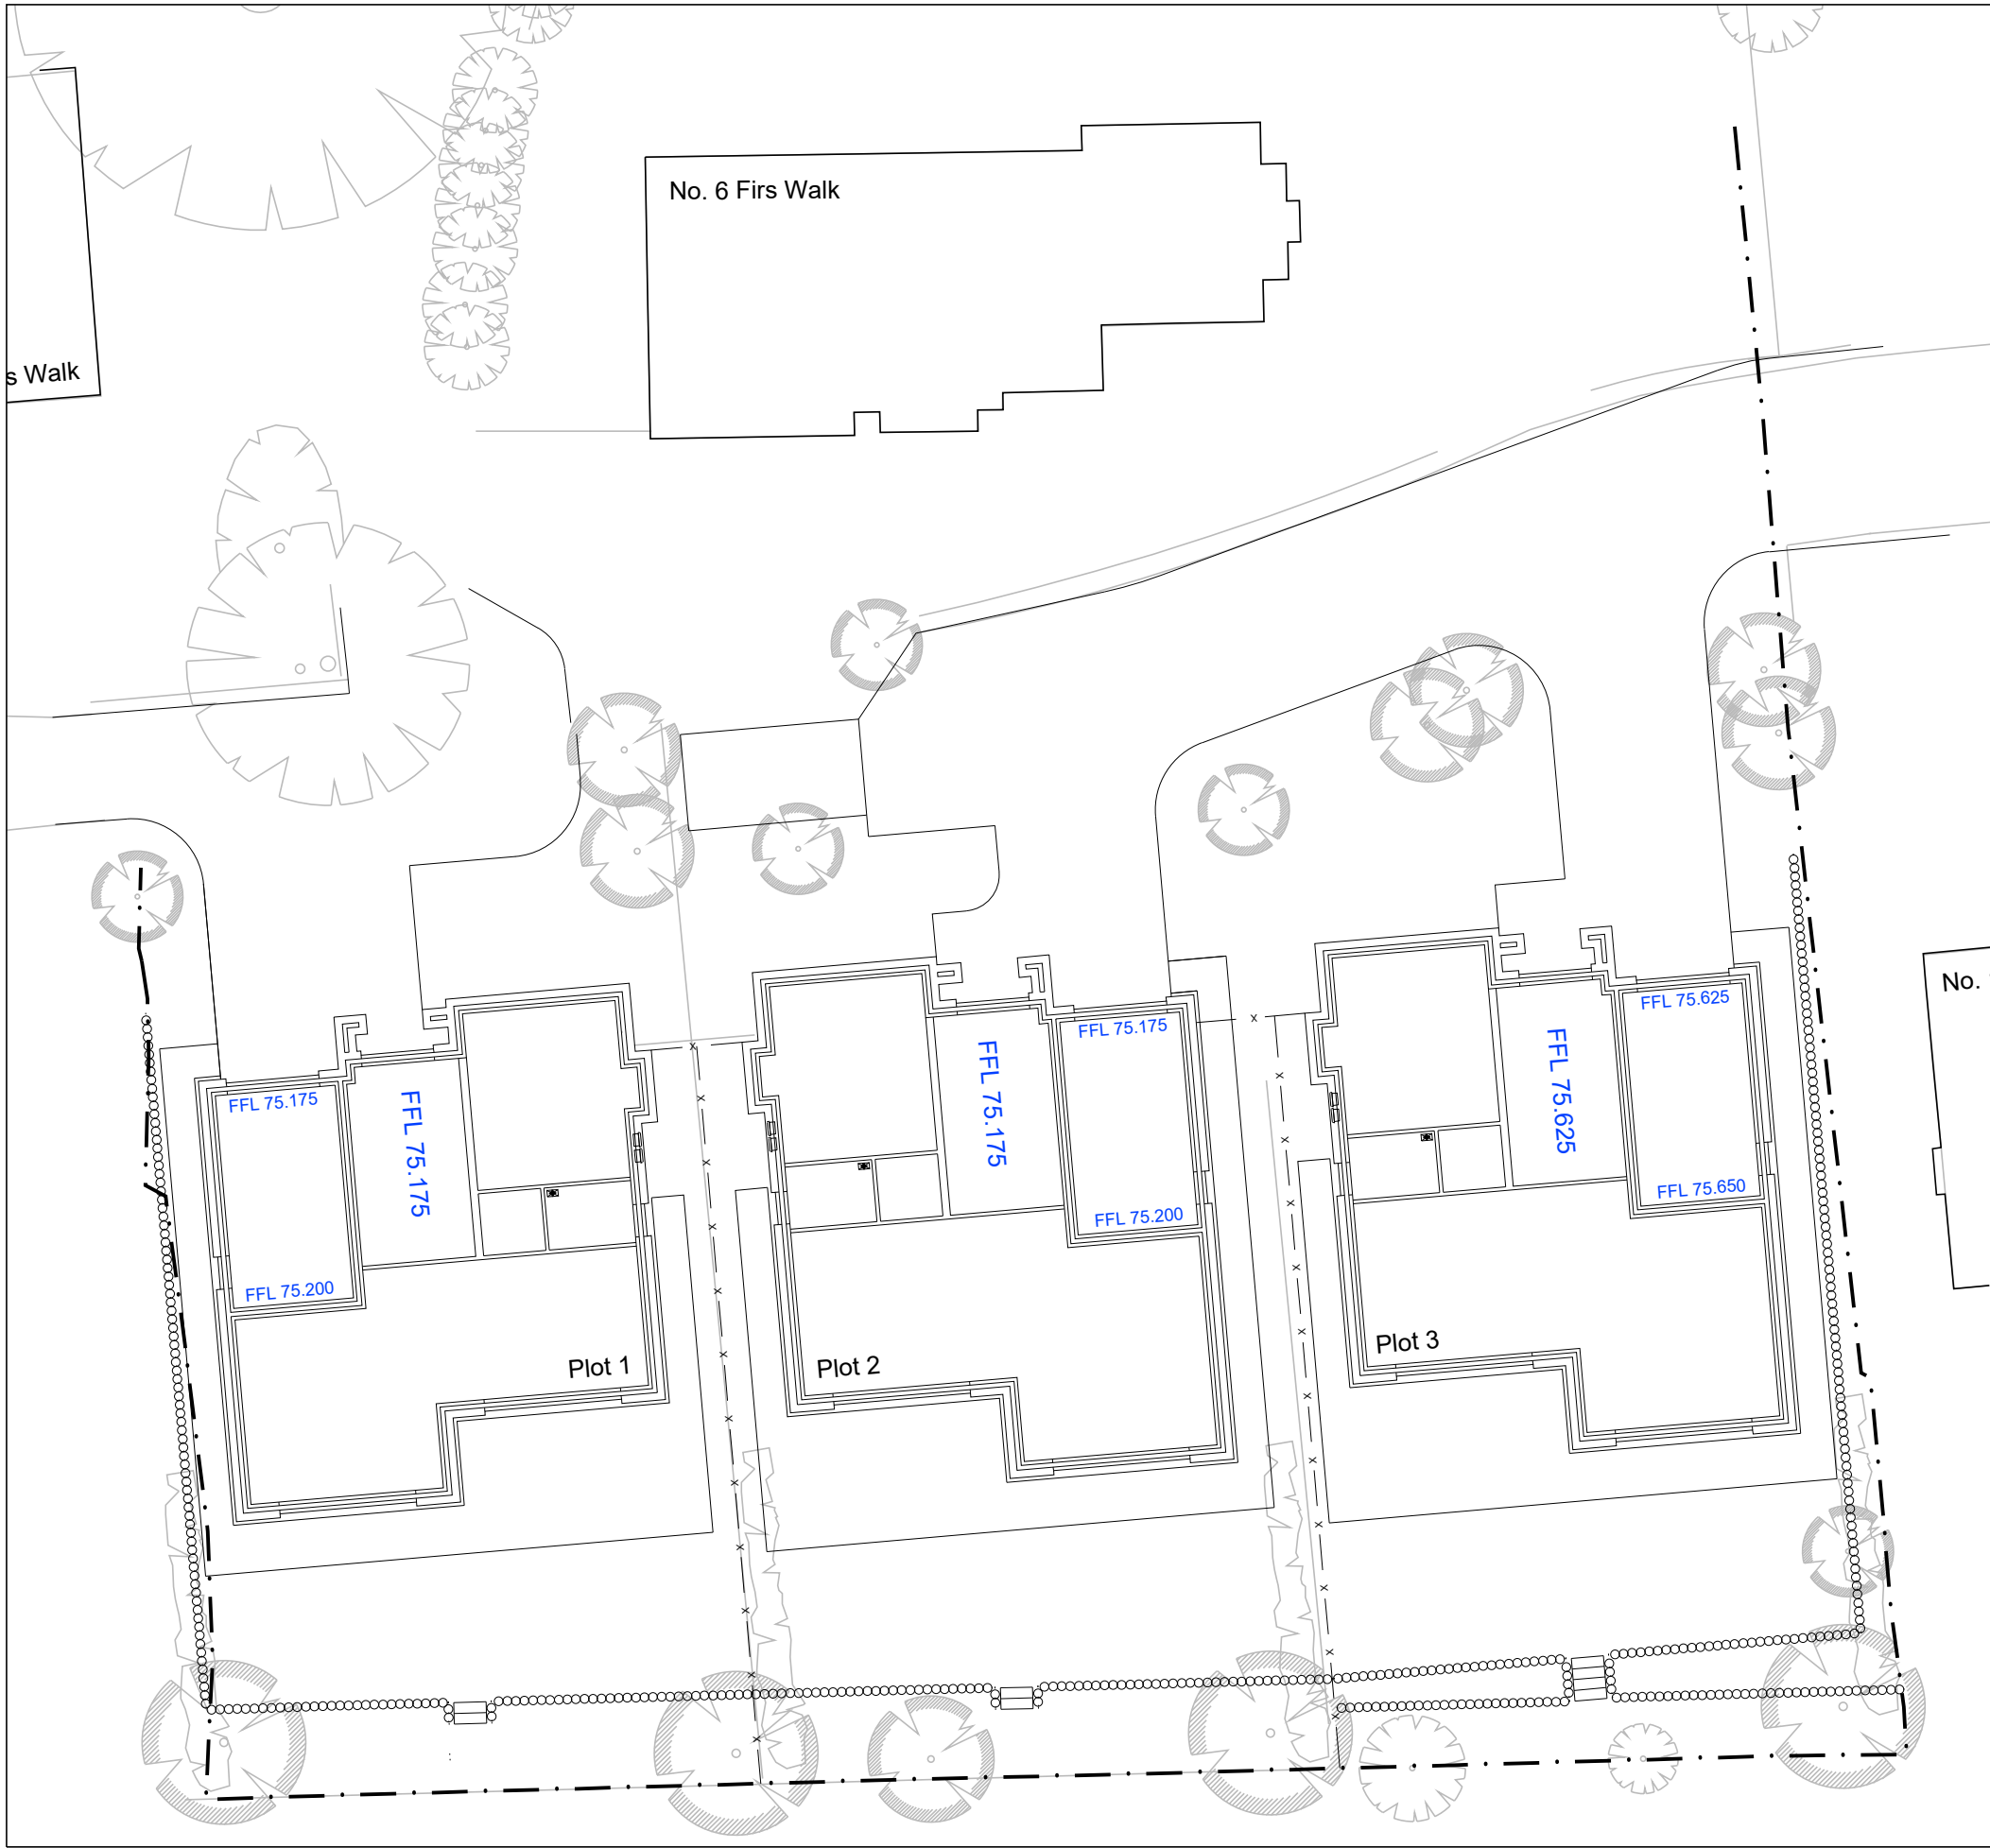

Surfacing Layout (if required)

Plot 1

PNO.	EASTING	NORTHING
1	508795.640	191649.334
2	508799.563	191649.675
3	508799.436	191651.132
4	508802.574	191651.405
5	508802.554	191651.629
6	508807.700	191652.077
7	508808.720	191640.642
8	508802.773	191639.914
9	508802.978	191637.561
10	508796.711	191637.016

Plot 2

PNO.	EASTING	NORTHING
1	508811.139	191652.376
2	508816.285	191652.824
3	508816.304	191652.599
4	508819.442	191652.872
5	508819.569	191651.415
6	508823.492	191651.757
7	508824.622	191638.766
8	508818.355	191638.221
9	508818.151	191640.574
10	508812.211	191640.058

Plot 3

PNO.	EASTING	NORTHING
1	508826.881	191653.185
2	508832.026	191653.633
3	508832.046	191653.408
4	508835.184	191653.681
5	508835.310	191652.224
6	508839.233	191652.566
7	508840.363	191639.575
8	508834.097	191639.030
9	508833.892	191641.383
10	508827.952	191640.867

NO.	EASTING	NORTHING	LEVEL
1	508803.182	191656.294	75.386
2	508797.236	191643.300	74.570
3	508821.022	191632.117	74.159
4	508830.181	191652.726	75.102
5	508829.139	191644.515	74.806
6	508807.811	191665.156	75.920
7	508807.910	191676.301	76.254
8	508825.992	191666.192	75.950
9	508830.026	191677.293	76.448
10	508807.617	191687.900	77.215
11	508829.203	191685.218	77.129
12	508837.524	191665.234	76.428
13	508843.929	191664.058	76.398
14	508849.987	191672.966	76.400
15	508837.149	191686.406	77.332

2 SURVEY STATION

STATIONS IN HARD SURFACES ARE CROSS HEAD GALVANISED BOLTS.

STATIONS IN SOFT GROUND ARE PEGS AT GROUND LEVEL WITH CROSS HEAD GALVANIZED SCREWS.

Notes

- All dimensions are in Metres unless stated otherwise.
- Survey stations extracted from Topo Survey, prepared by KND Surveys Ltd, ref: K0417-T.

Important Notes

It is essential that this drawing is read in conjunction with the architectural drawings to determine actual building dimensions and serve as a means of check.

All co-ordinates to the houses, refer to the outer extent of substructure brickwork.

WIP

REV	DESCRIPTION	DATE
1	SCALE : 1:200@A1	
2	DATE : April 2023	
3	DRAWN : IDL	
TITLE :		
Setting Out & Surfacing Layouts		
PROJECT :		
Firs Walk, Northwood		
Client : Gavacan Homes		
Draw No: IDL/1176/06/01		
Ref. No: 1176-06.dwg		
33 The Point, Rockingham Road Market Harborough Leicestershire LE16 7QU Tel 01858 411570 Fax 01858 411571 Email: info@infrades.co.uk URL: www.infrades.co.uk		
iD LTD INFRASTRUCTURE DESIGN LIMITED		