


Notes:
 © 2023 Blue Architecture Limited.
 All rights reserved.
 All drawings are for the purpose of gaining
 Planning approval only.
 All written dimensions to be taken in
 preferences to scaled dimensions.
 The contractor is responsible for checking
 and verifying measurements on site prior
 to any work commencing.

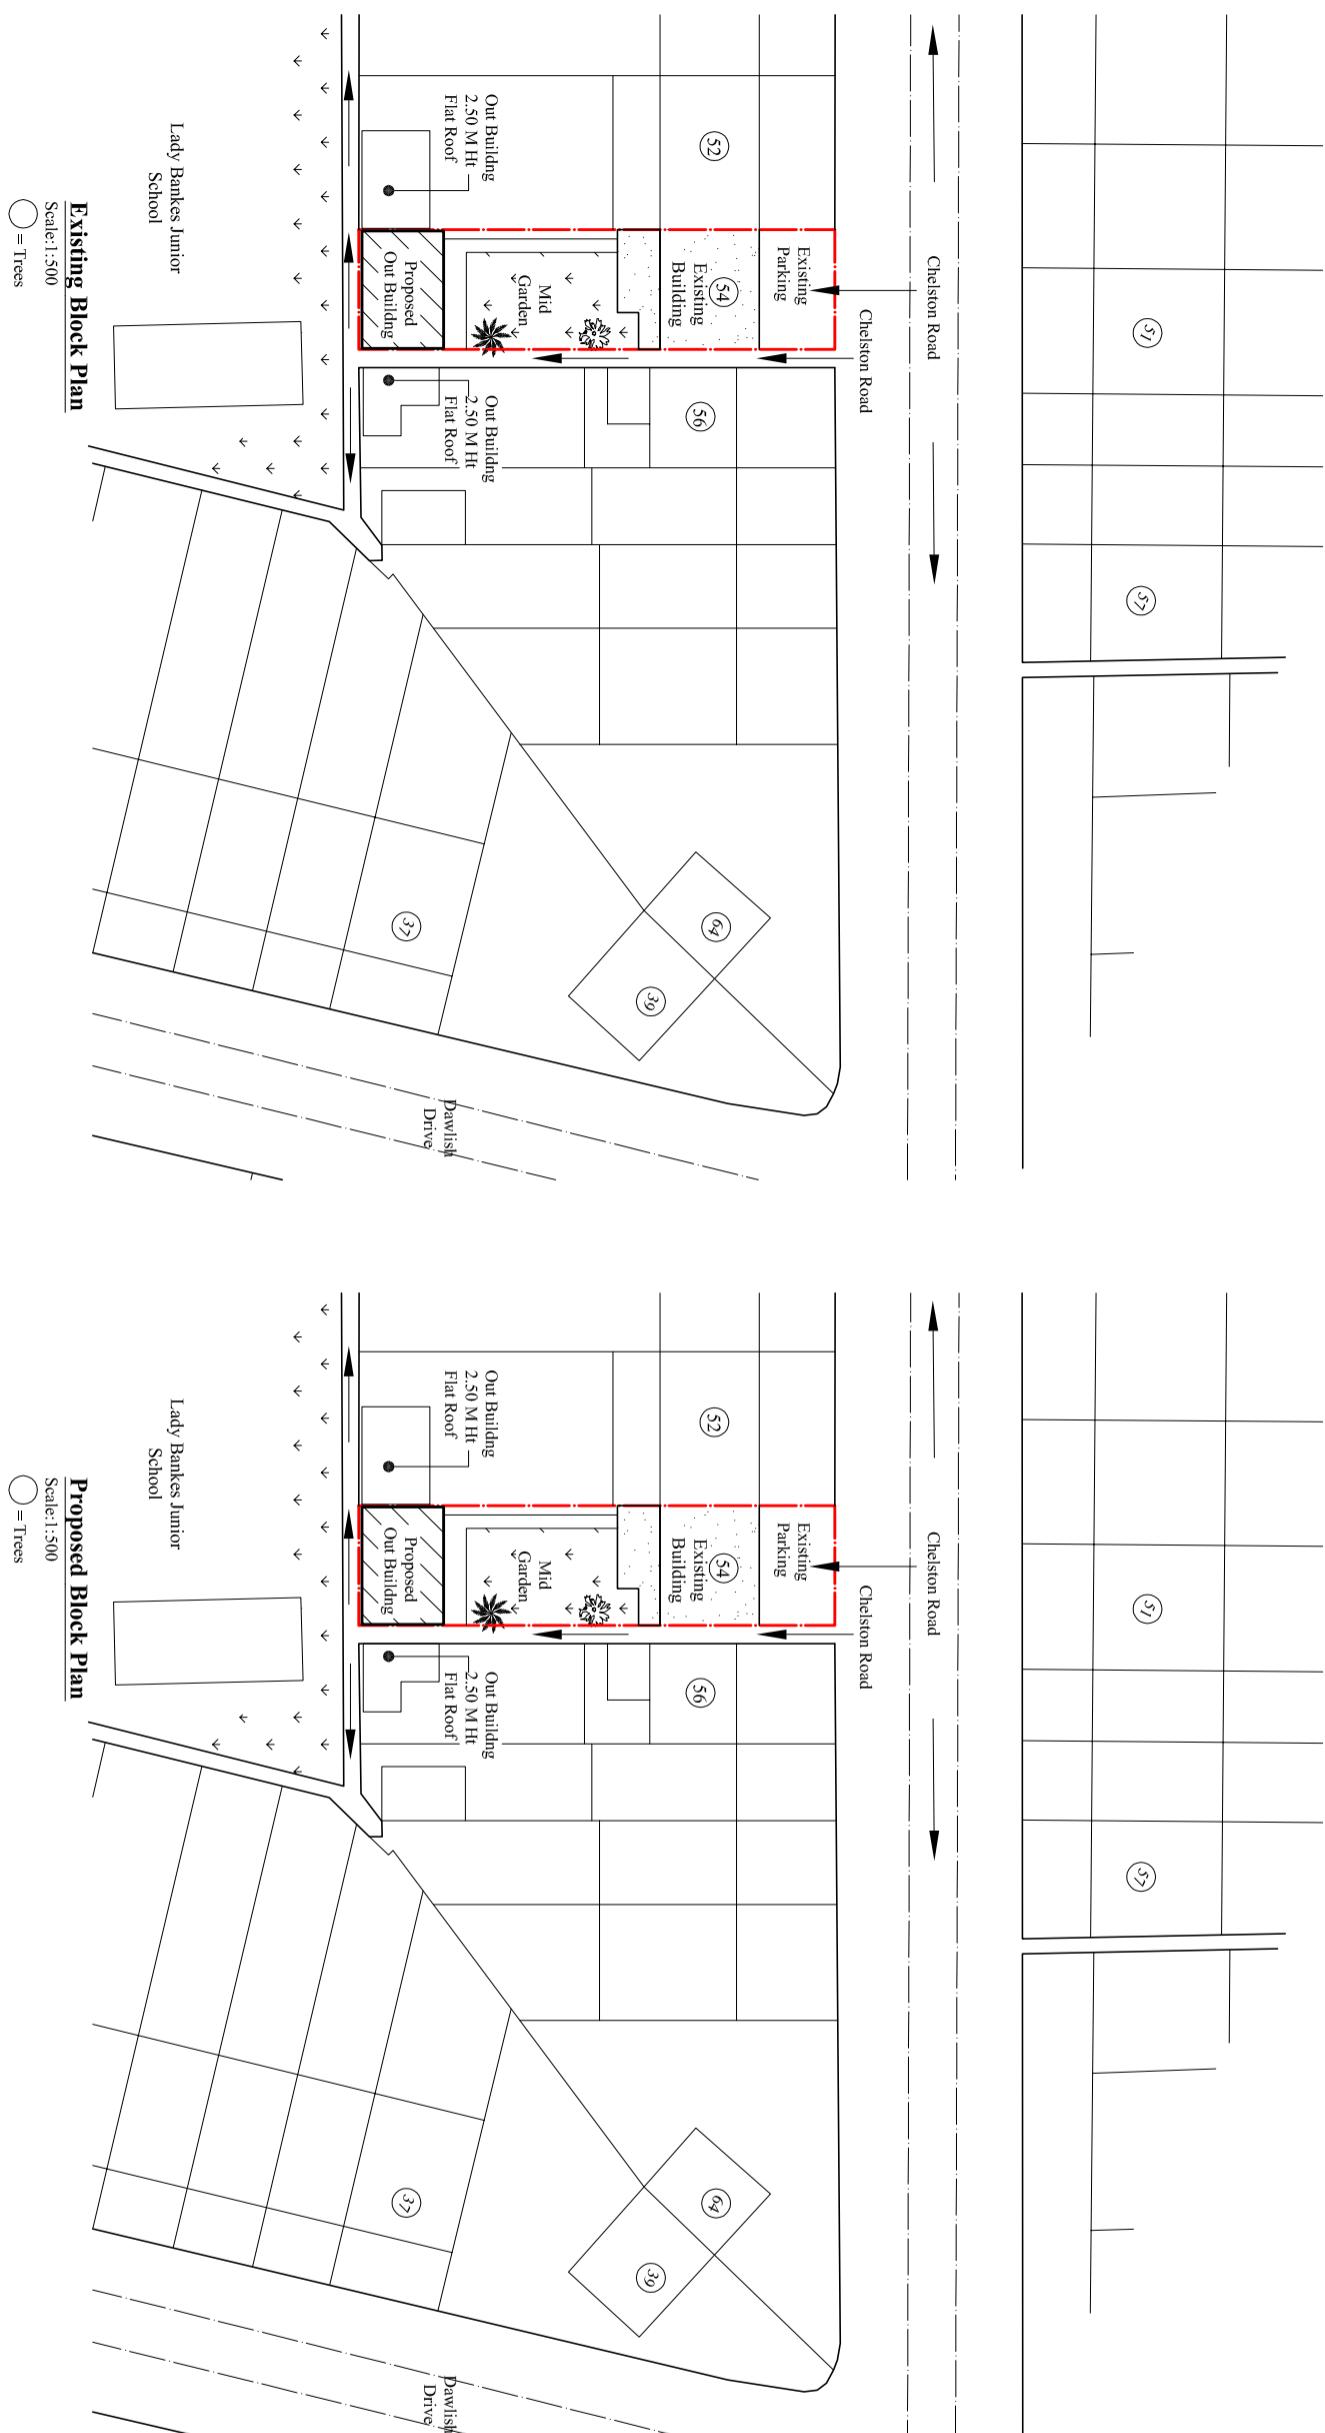

Lady Bankes Junior
School

○ = Trees

Existing Block Plan

Scale: 1:500

Lady Bankes Junior
School

○ = Trees

Proposed Block Plan

Scale: 1:500

Title:
 Existing and Proposed Block plans.

Status:
 PLANNING

Drawn by:	Str. Er.	Checked by:
L.P	---	R.K
Project no:	Sheet Size	Sheet no.
BAL-54CH	A3	

Project:
 Retrospective application for Single storey
 Detached Out Building for Home office,
 Physical fitness and storage.

Location:
 54 Chelston Road, Ruislip,
 Middlesex, HA4 9SB.