


Site Area Calculation

Total Rear garden Area: 1569.45 SqM


Proposed Out Building : 41.90 SqM

Total build up: 41.90 SqM

So, Total area covered by new build is less than 50 % of total rear garden.

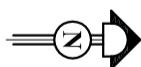

Notes:
 © 2023 Blue Architecture Limited.
 All rights reserved.
 All drawings are for the purpose of gaining Planning approval only.
 All written dimensions to be taken in preferences to sealed dimensions.
 The contractor is responsible for checking and verifying measurements on site prior to any work commencing.

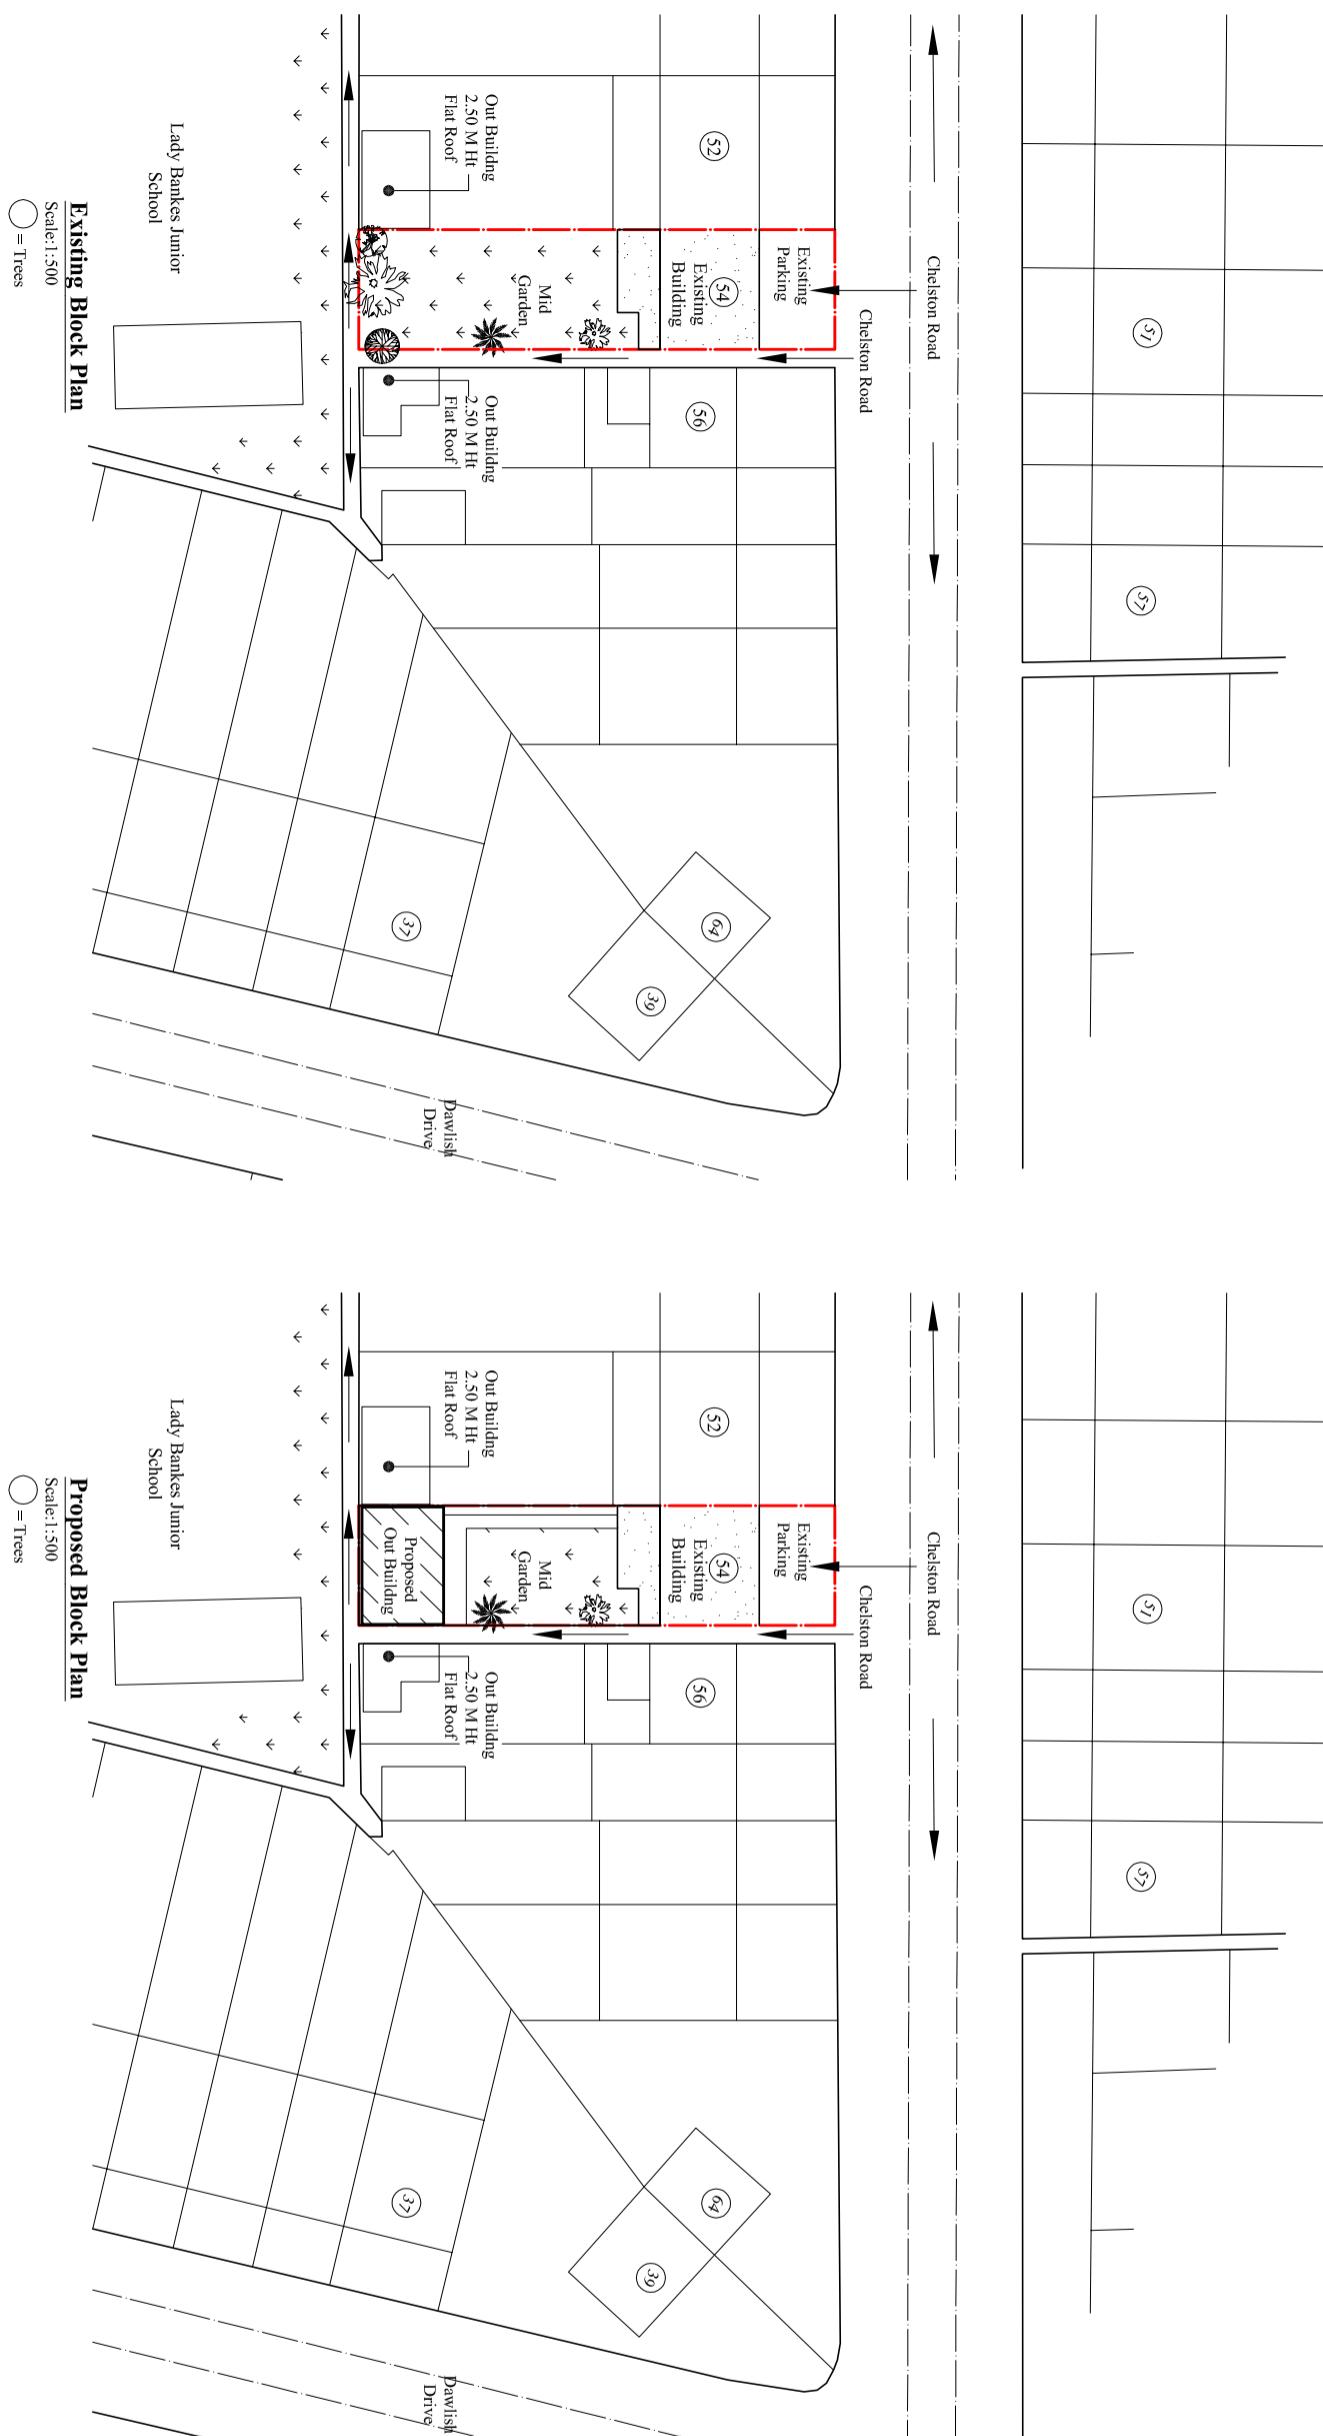

Client:
Mr. Atul Gupta.

Project:
 Single storey Detached Out Building for Physical fitness Children play area and storage.

Location:
 54 Chelston Road, Ruislip,
 Middlesex, HA4 9SB.

Status:
PLANNING

Title:
 Existing and Proposed Block plans.

○ = Trees
 Scale: 1:500

Existing Block Plan

○ = Trees
 Scale: 1:500

Proposed Block Plan

○ = Trees
 Scale: 1:500

Drawn by:	Str. Er.	Checked by:
L.P	---	R.K
Project no:	Sheet Size	Sheet no.
BAL-1644	A3	
Date:	Scale:	
01/02/2023	1:500	
02		