
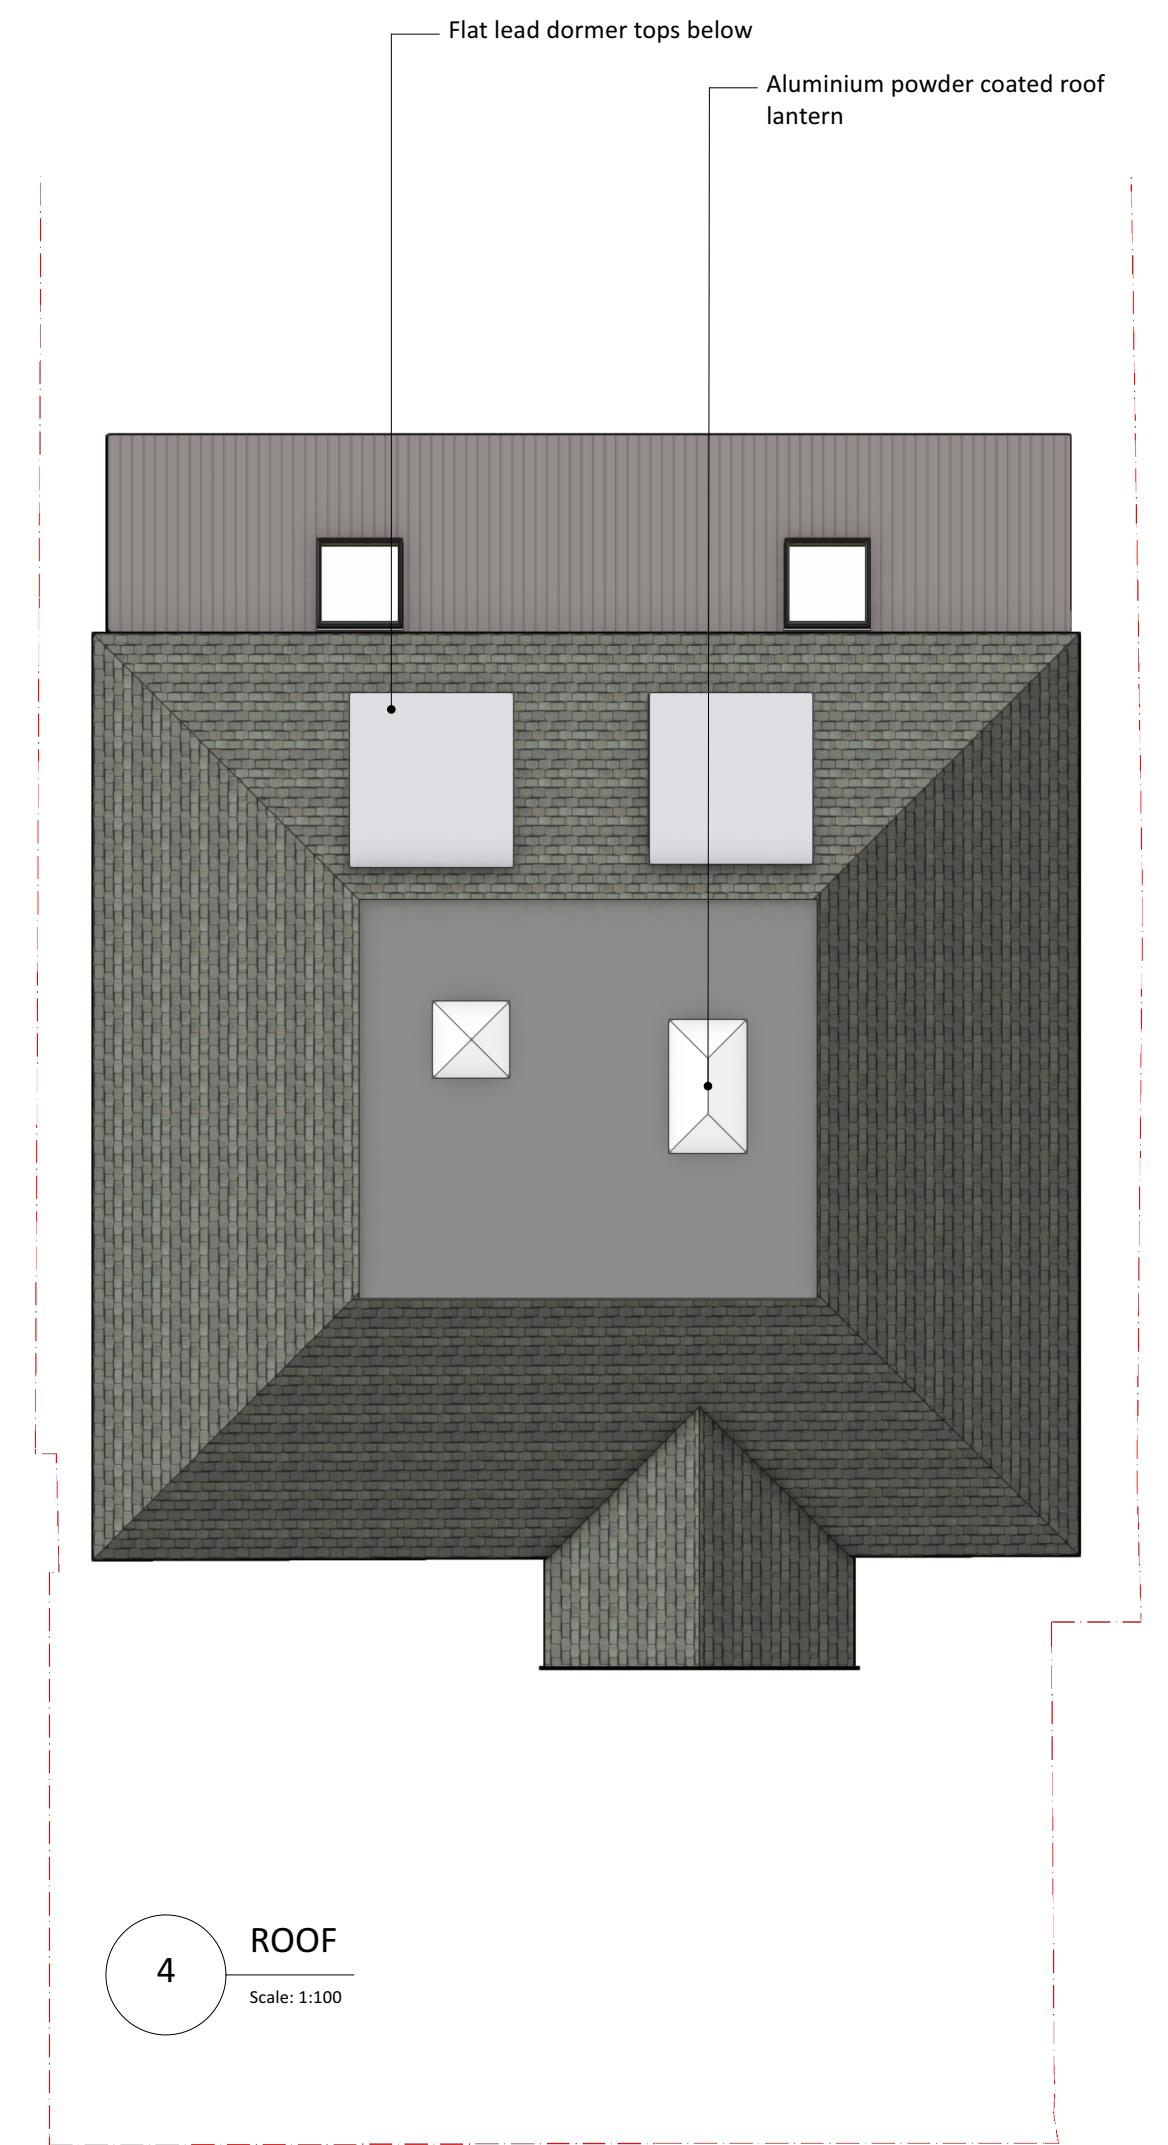
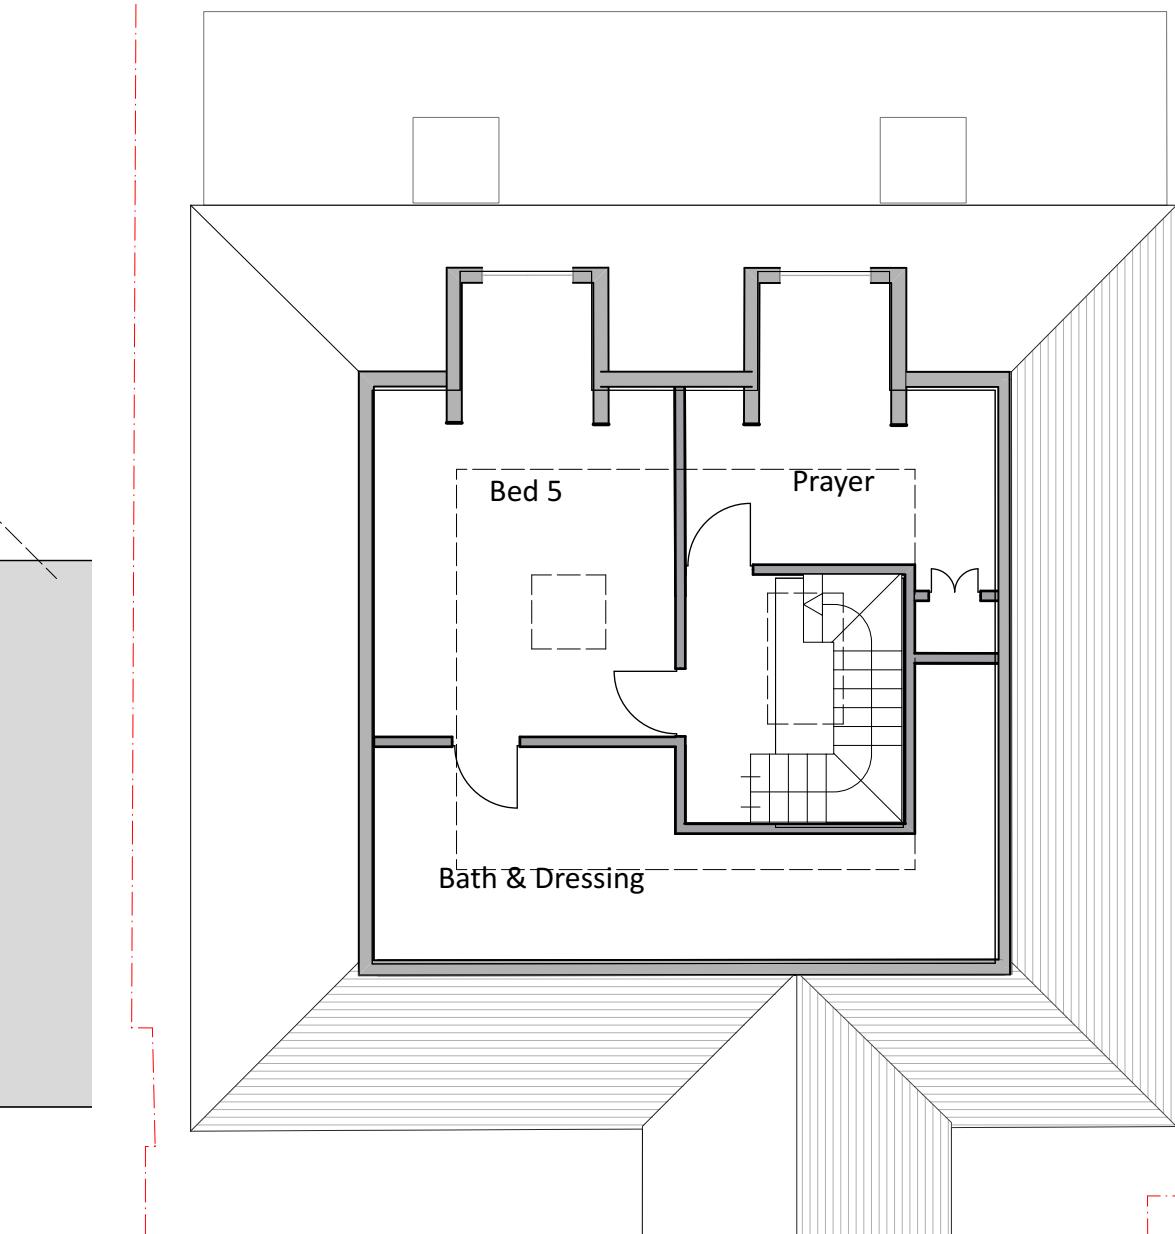
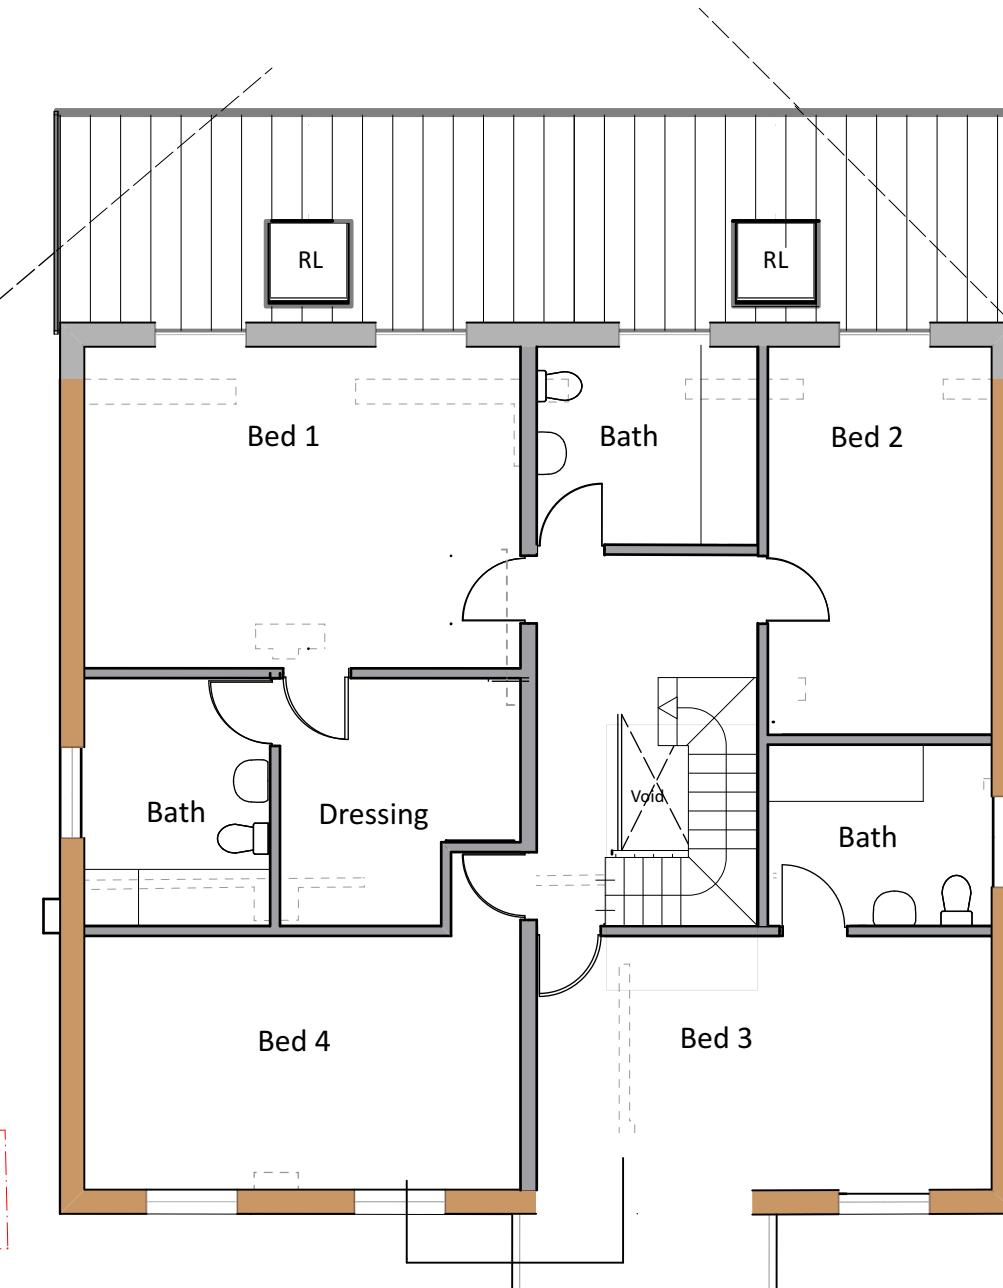
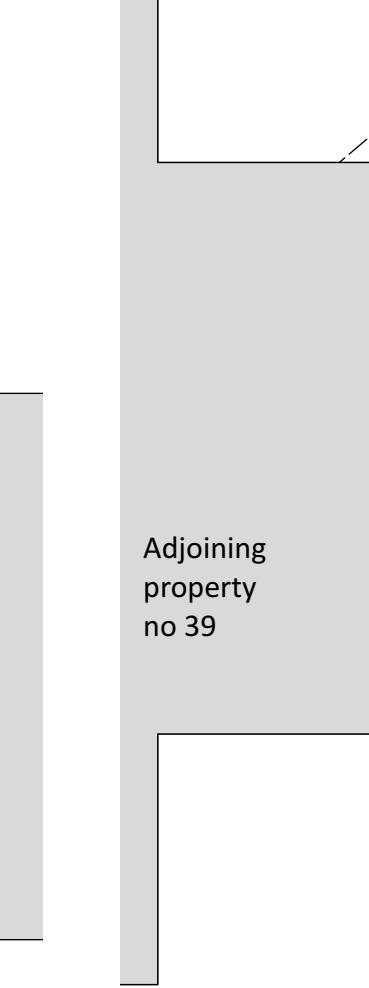


General Notes
 1. Demolition shown dotted
 2. New work shown shaded
 3. RLA Roof lights above
 4. RL roof light

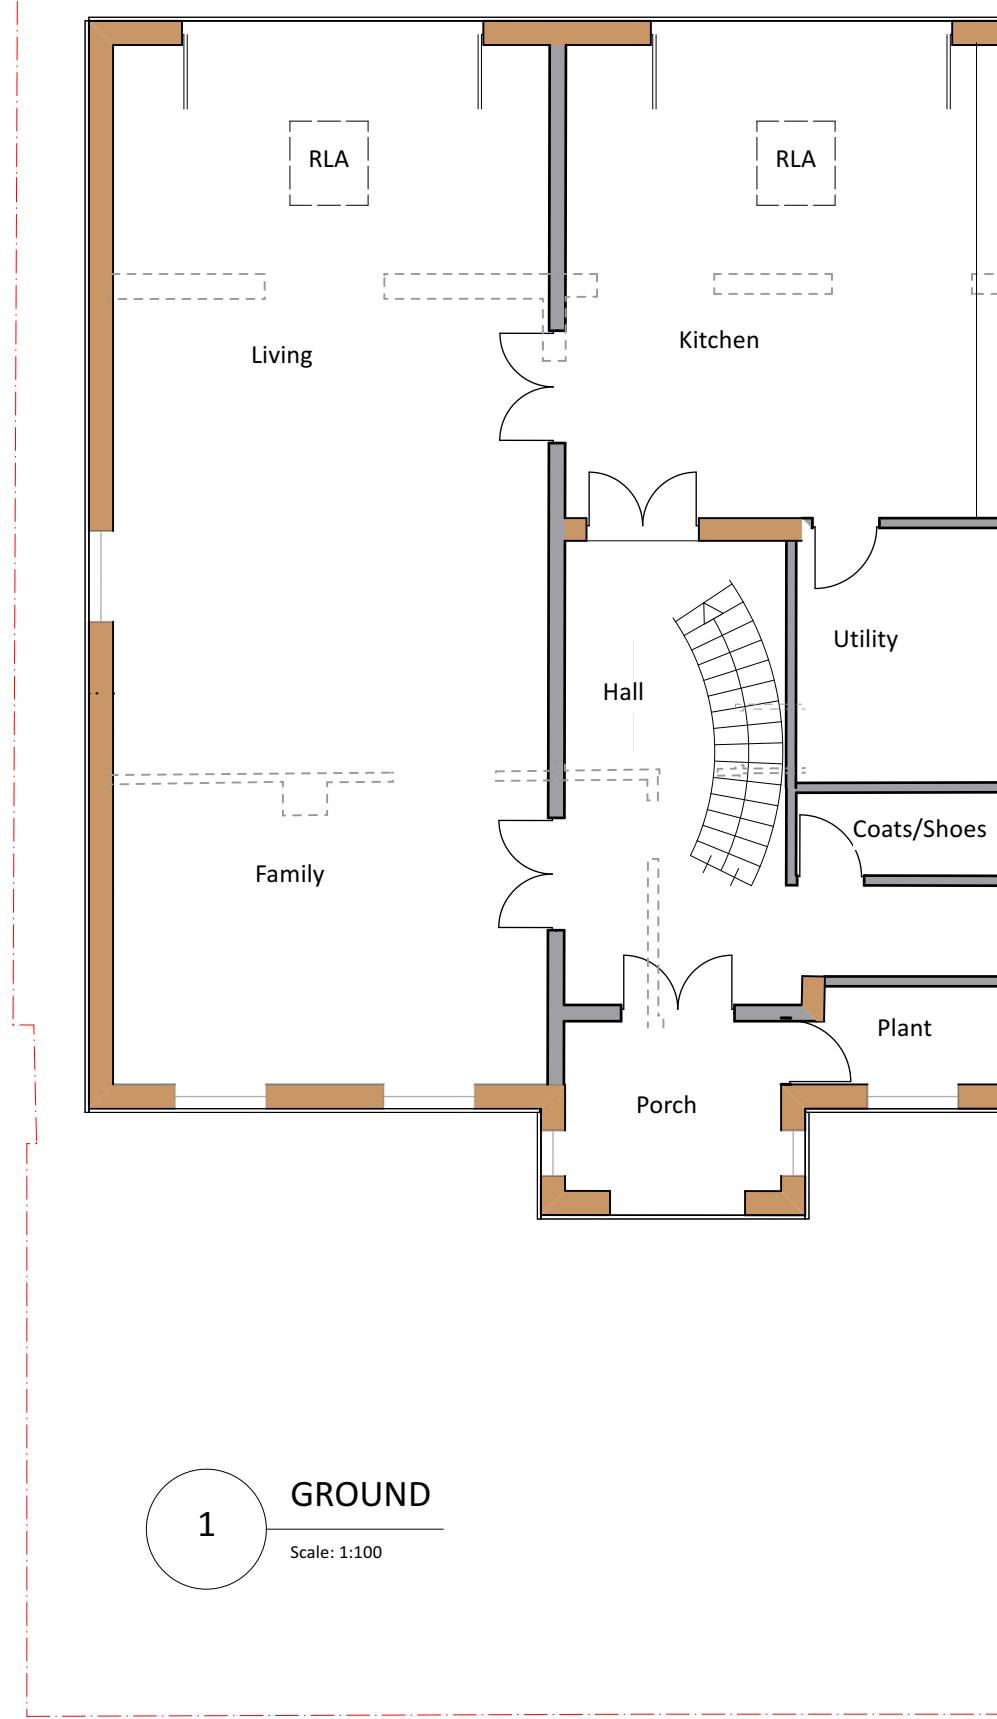

ISSUE DATE REVISION

PROJECT 41 Highfield Drive, Ickenham UB10 8AW

CLIENT Mr Madhan

DRAWING PROPOSED PLANS

aa+ architects

All rights reserved in chapter IV of the
copyright design & patents act 1988
have been asserted. The drawing must
not be scaled; only figured dimensions
should be used. Check and verify all
dimensions on site prior to commencing
any work. Any discrepancies should be
reported to the Architects immediately.

0 1 2 3 4 5 M



PROJECT # 2021.012 DWG # REV
DATE 27/03/2020
SCALE 1:100
DRAWN BY JC
CHKD BY JC
ISSUE NO. 1
C01

Akaal Associates Ltd trading as aa+ architects
Moor House Farm Lower Road Denham Uxbridge UB9 5EN
t 01895 834961 e info@aa-plus.uk w aa-plus.uk