



Adjoining building no 39

2  
WEST-FRONT  
Scale: 1:100



1  
EAST-REAR  
Scale: 1:100

Reconstituted stone lintels & cills




3  
NORTH  
Scale: 1:100



4  
SOUTH  
Scale: 1:100

SOUTH

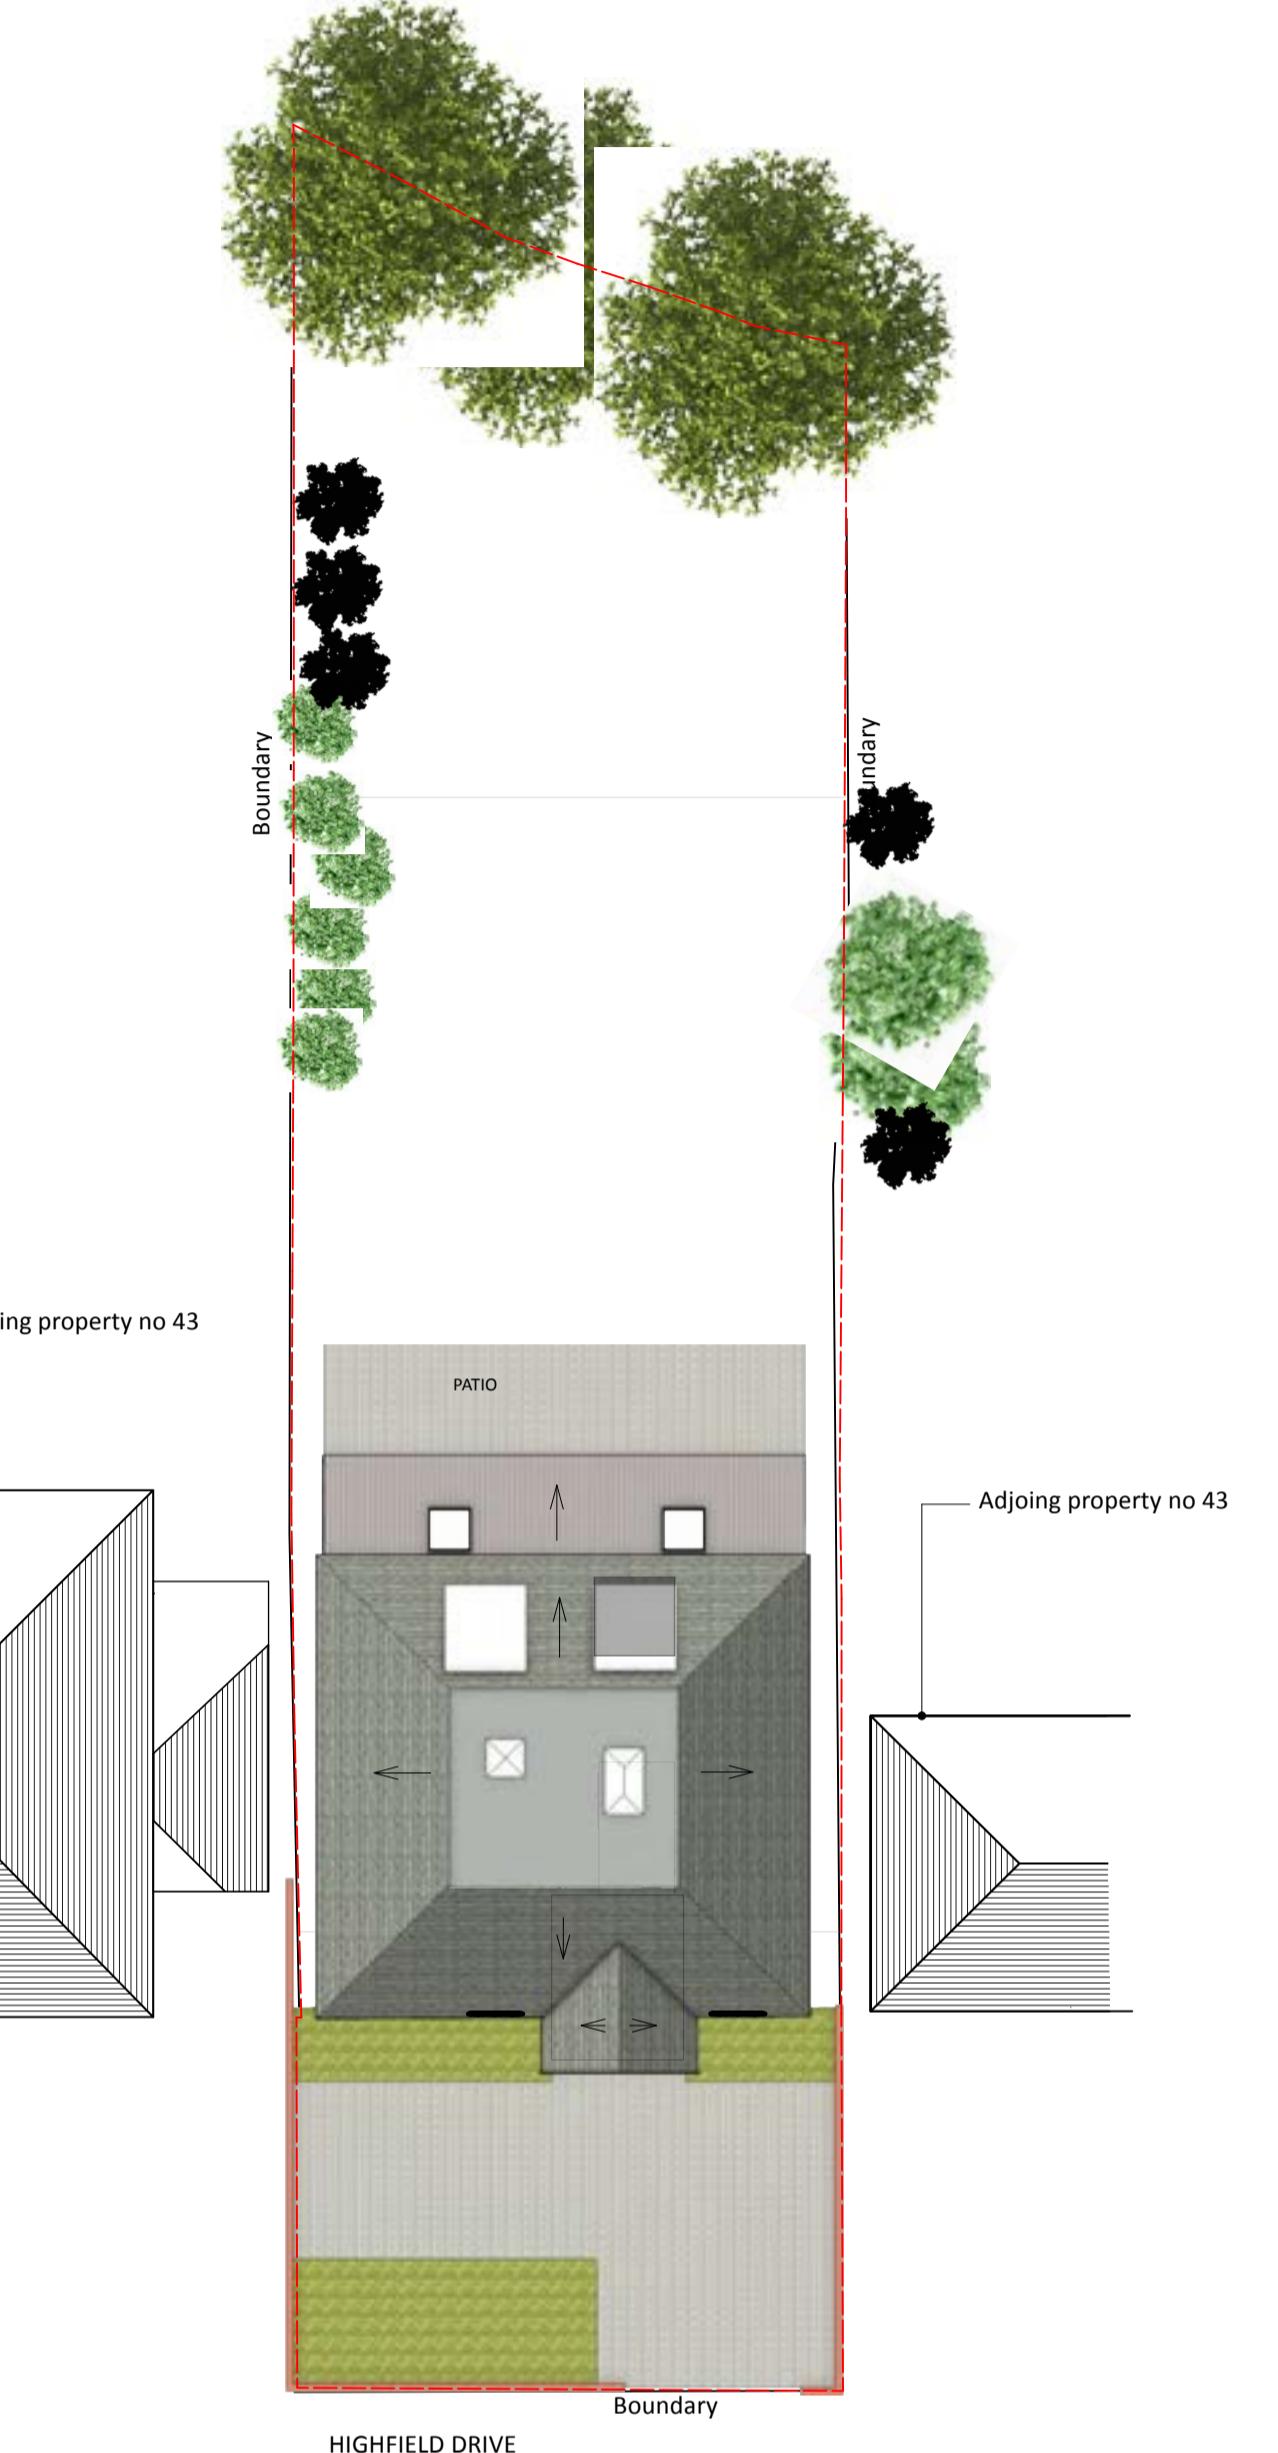

5  
SITE LAYOUT  
Scale: 1:200

0 1 2 3 4 5 M

ISSUE DATE REVISION

PROJECT 41 Highfield Drive, Ickenham UB10 8AW

CLIENT Mr Madhan

DRAWING PROPOSED ELEVATIONS & SITE LAYOUT

**aa+**  
architects

All rights reserved in chapter IV of the  
copyright designs & patents act 1988  
have been asserted. This drawing must  
not be scaled; only figured dimensions  
should be used. Check and verify all  
dimensions on site prior to commencing  
any work. Any discrepancies should be  
reported to the Architects immediately.

PROJECT # 2021.012 DWG # REV

DATE 27/03/2020

SCALE 1:100

DRAWN CHKD

KS JC

C02

Akaal Associates Ltd trading as aa+ architects  
Moor House Farm Lower Road Denham Uxbridge UB9 5EN  
t 01895 834961 e info@aa-plus.uk w aa-plus.uk