
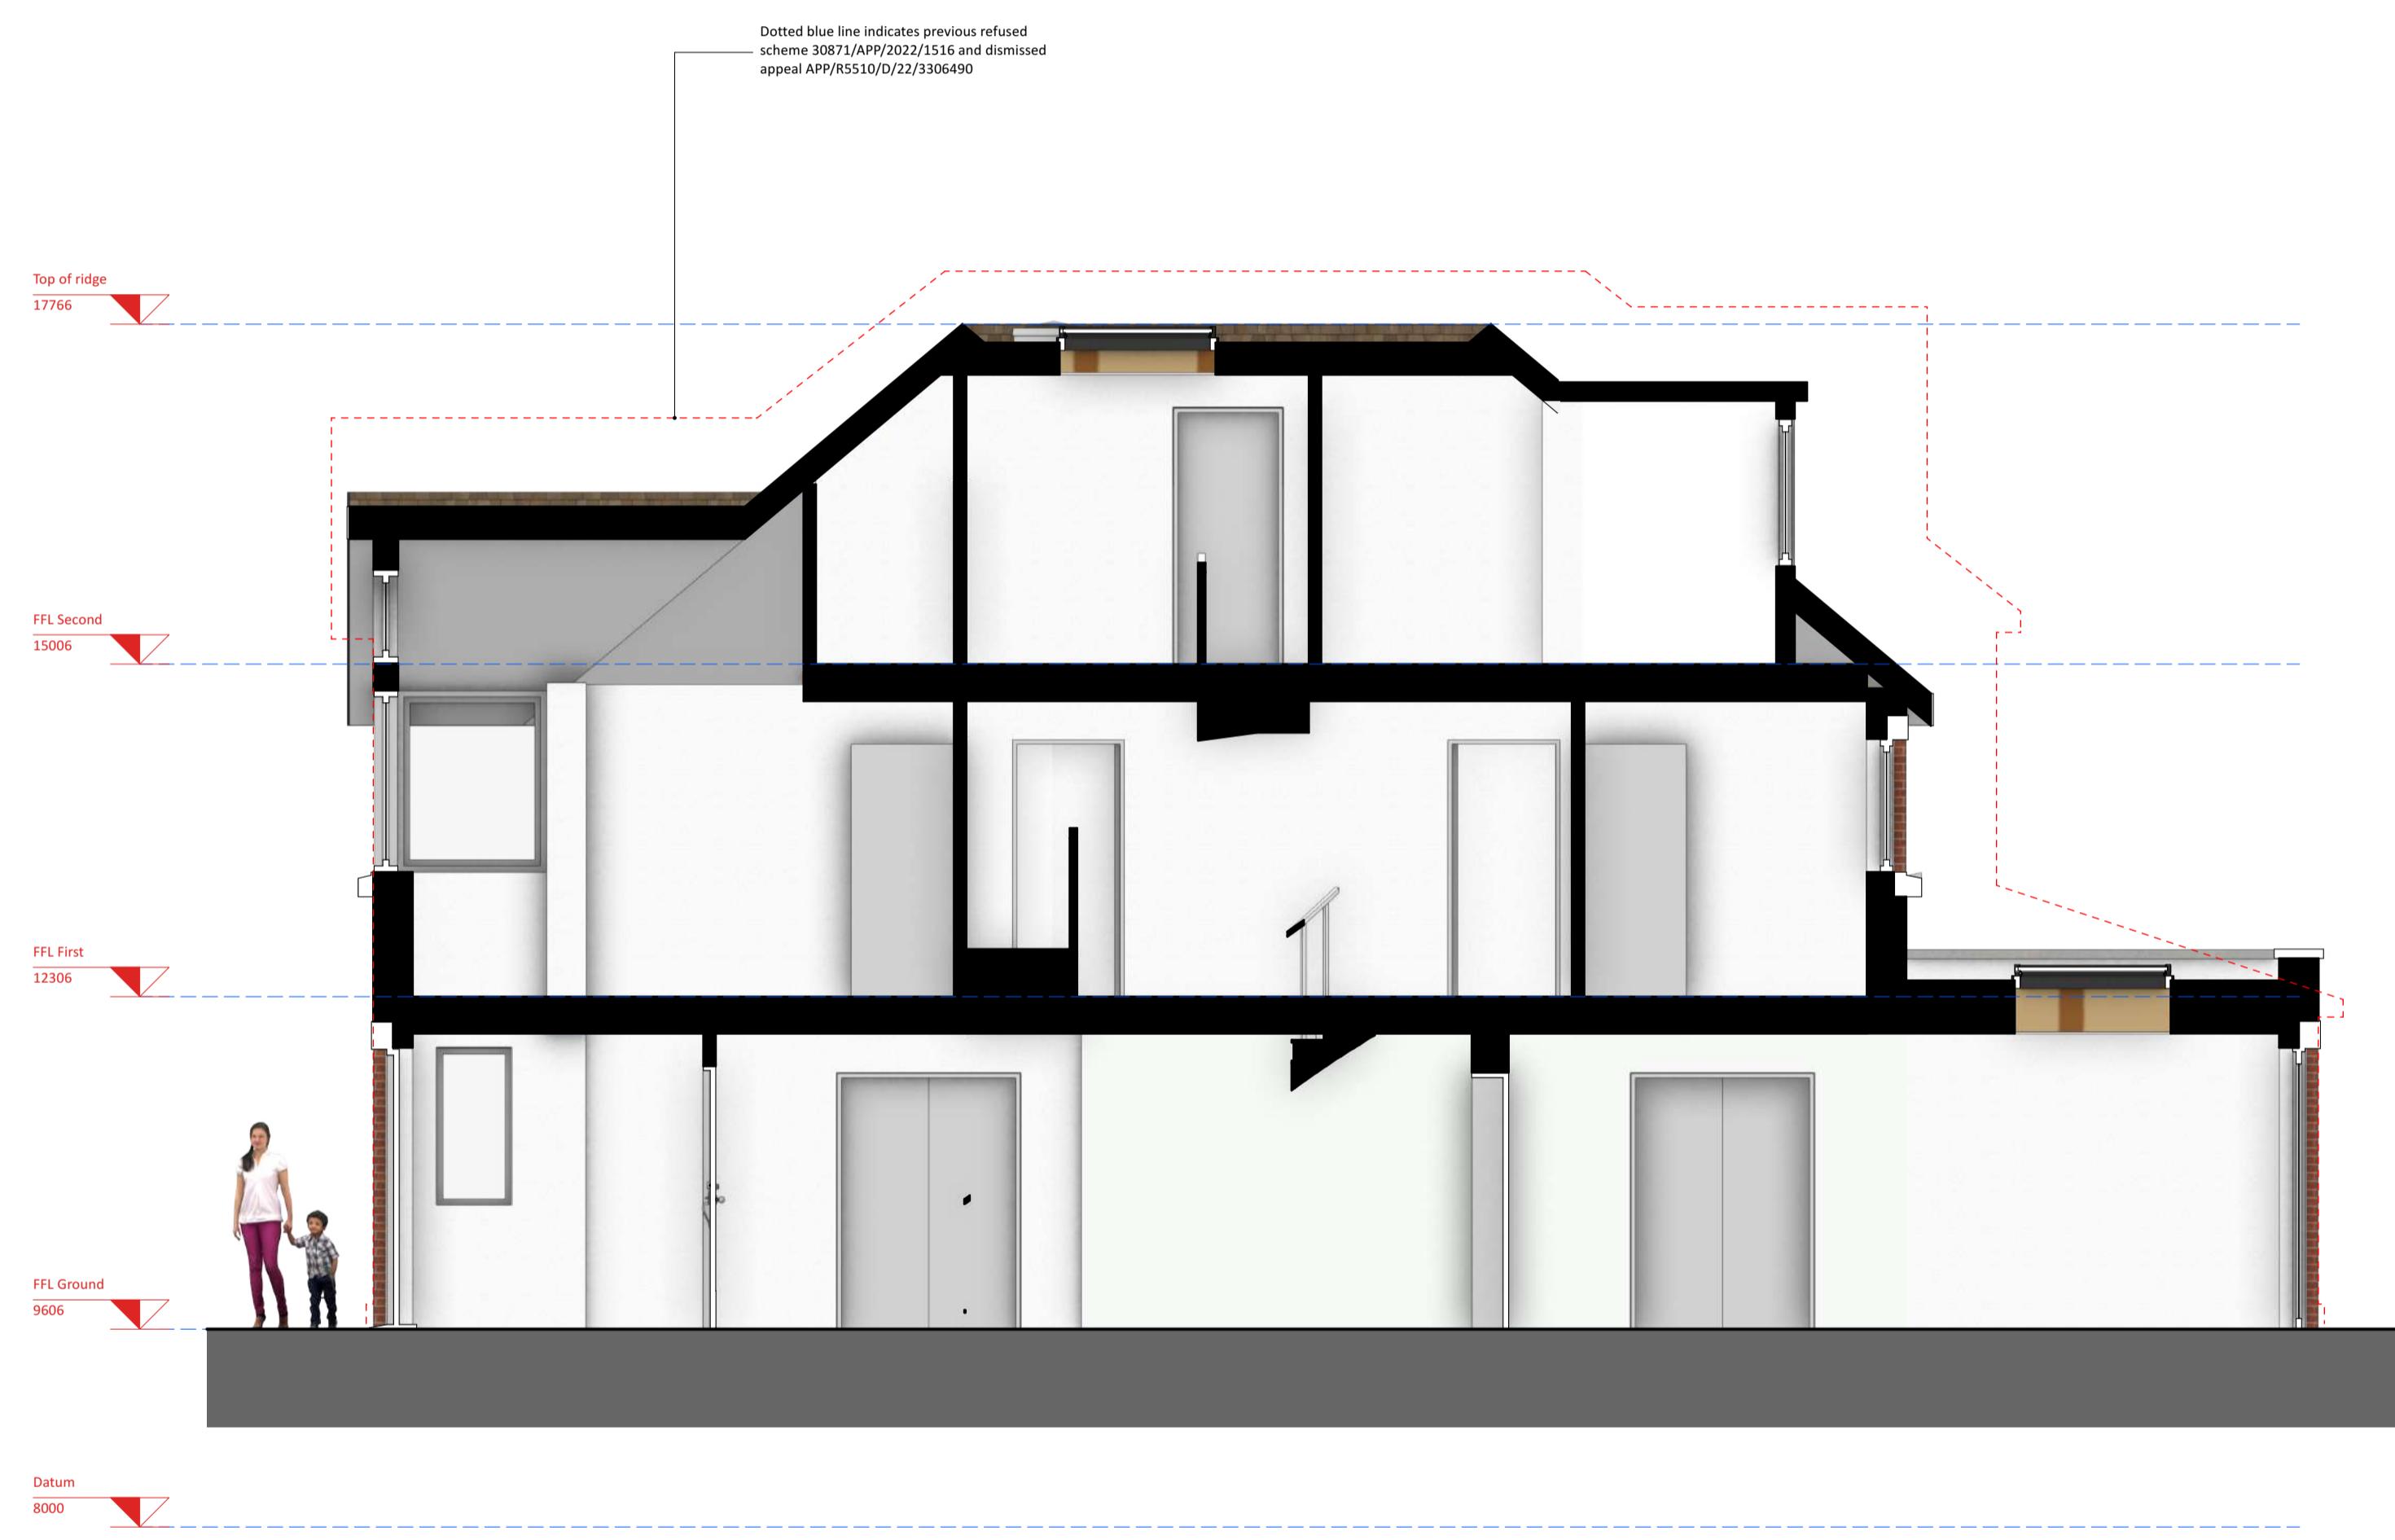
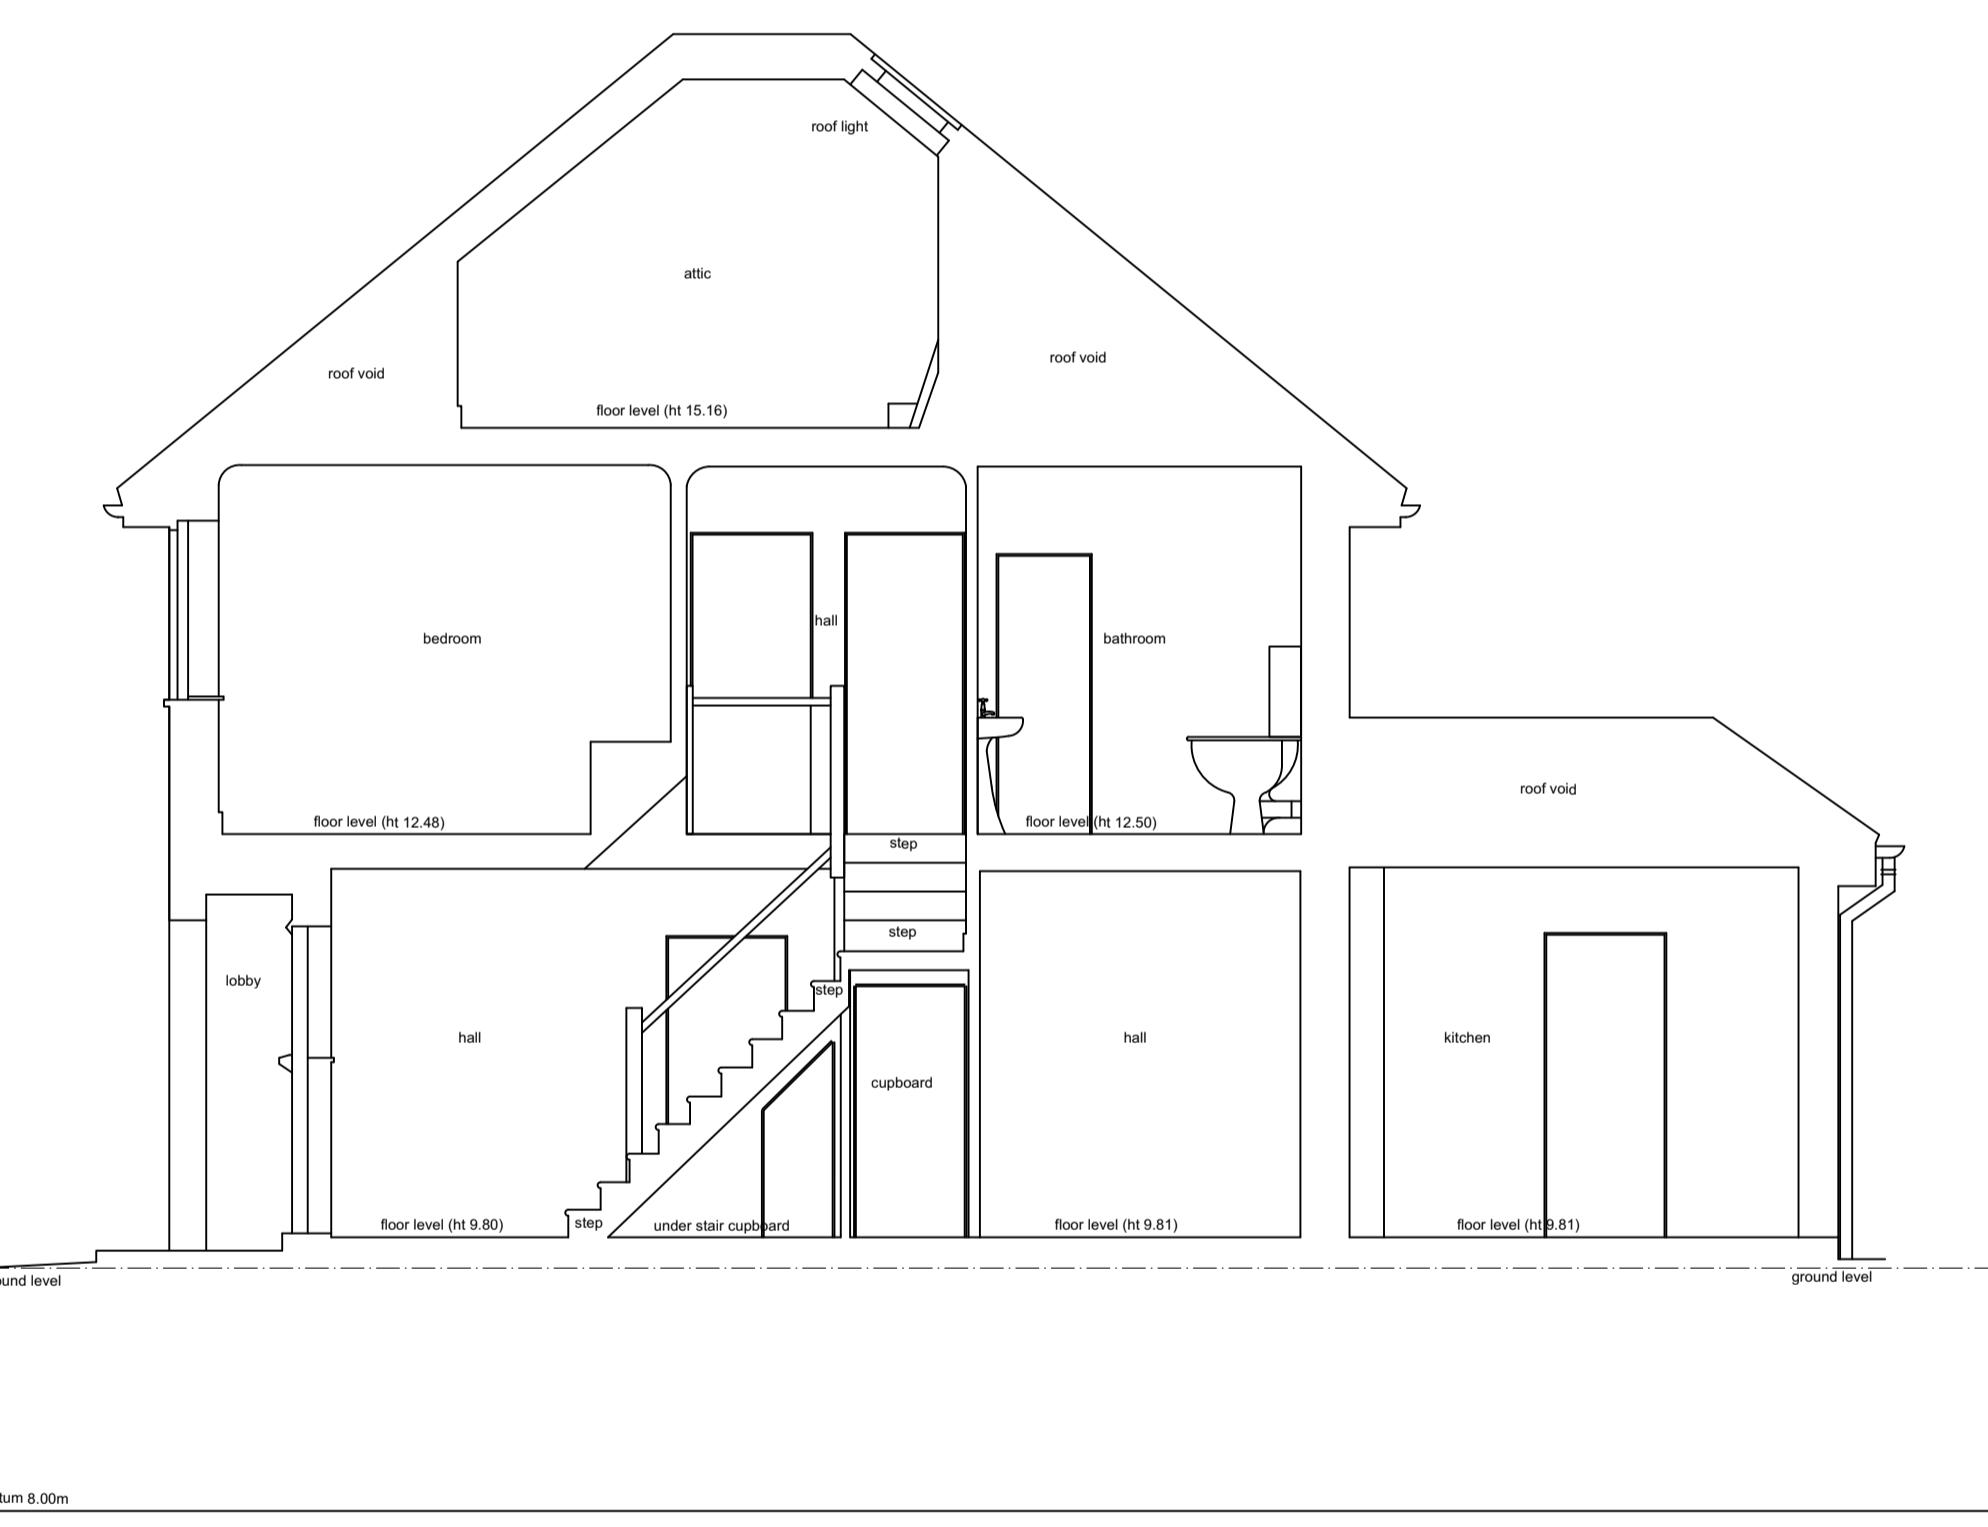
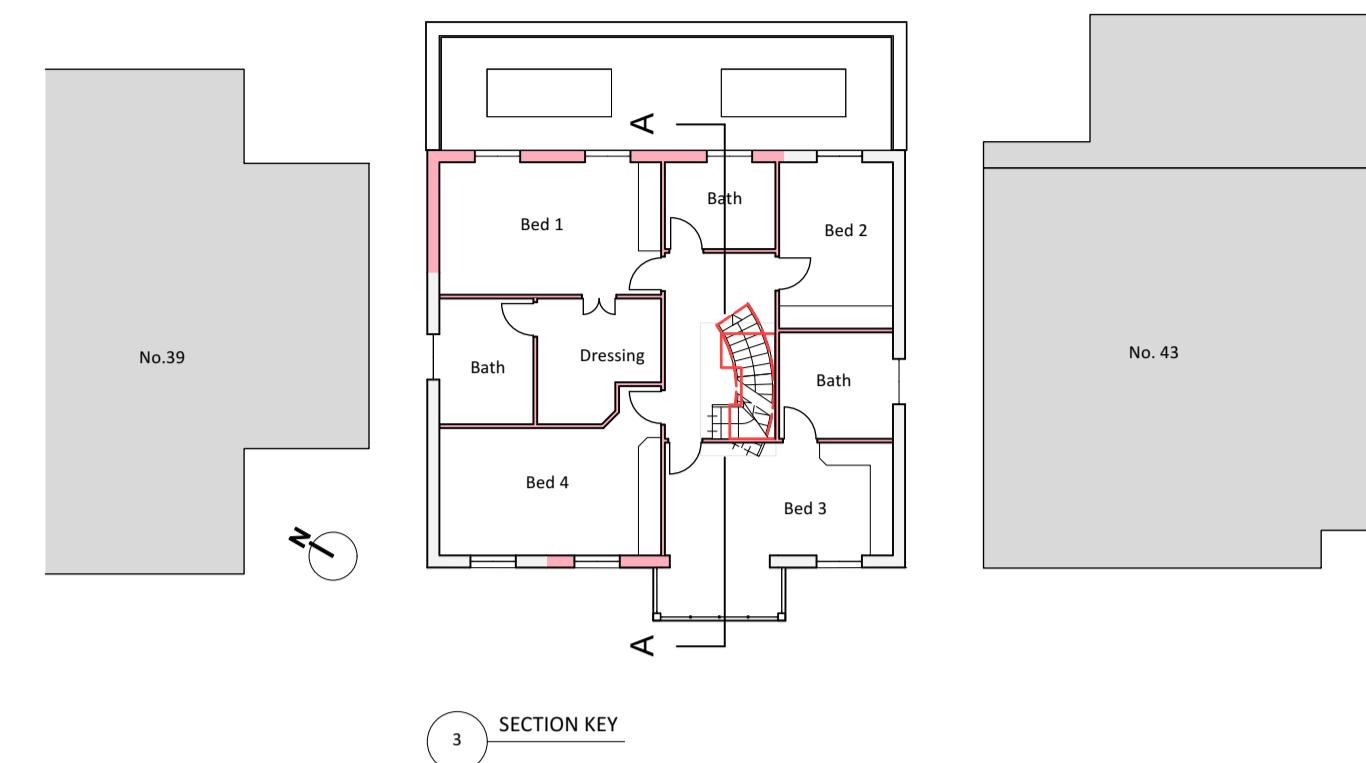


General Notes  
 1. New work shown shaded in red  
 2. Demolition shown dotted in red  
 3. W: Wardrobe  
 4. C: Cupboard  
 RLA: Roof lantern above  
 RL: Roof light/lantern below  
 If shown levels indicated in red dotted

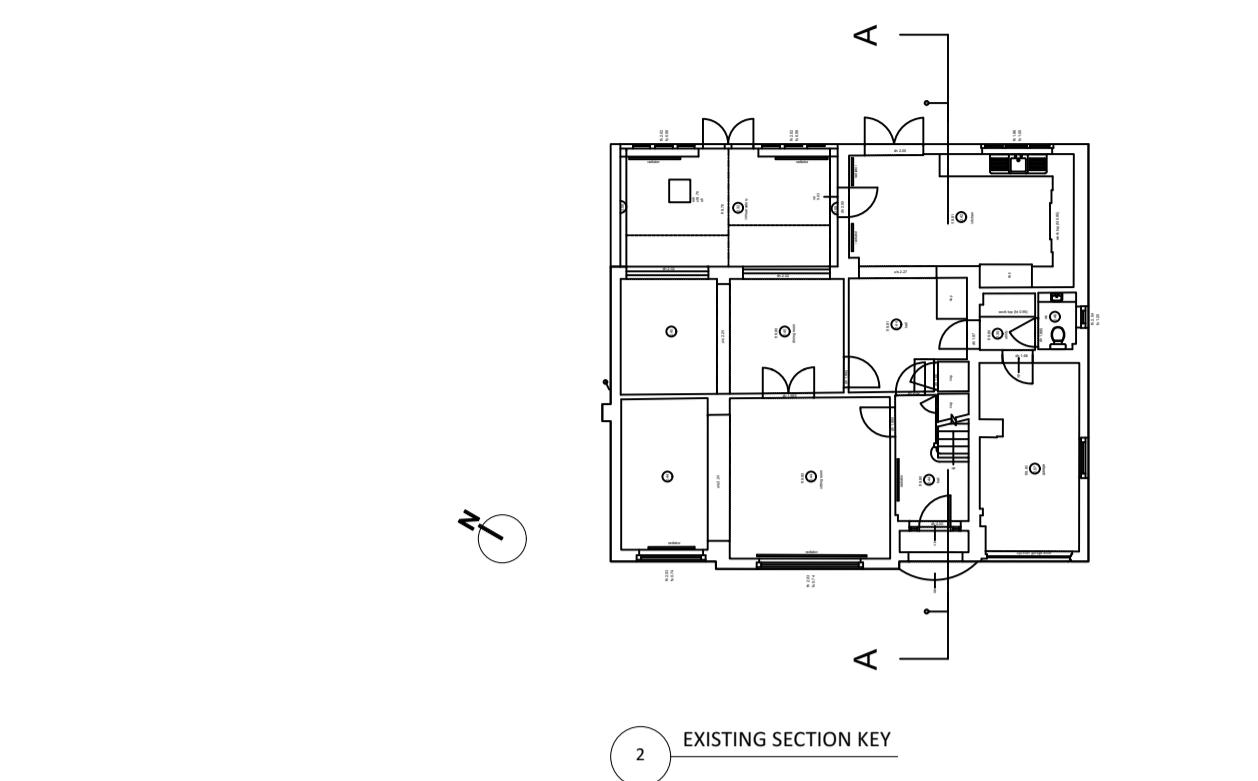

A 19/08/2023 P2  
 ISSUE DATE REVISION

PROJECT  
**41 Highfield Drive, Ickenham UB10 8AW**

CLIENT  
**Mr Madhan**

DRAWING  
**EXISTING & PROPOSED SECTION A-A**



All rights reserved in chapter IV of the copyright designs & patent act 1988. Any part of this drawing must not be scaled only figured dimensions should be used. Check and verify all dimensions on site prior to commencing any work. Any discrepancies should be reported to the Architects immediately.

PROJECT # 2023.006 DWG #  
 DATE 02/09/2023  
 SCALE 1:50  
 DRAWN JC CHKD JC  
**D10**

Stones Architects Ltd  
 50 Coldharbour Lane Hayes Middlesex UB3 3EP  
 t 020 8969 0000 e mail@stonesarchitects.co.uk w stonesarchitects.co.uk

0 0.5 1.0 1.5 2.0 2.5 M