


- General Notes
1. New work shown shaded in red
 2. Demolition shown dotted in red
 3. W: Wardrobe
Cpbd: Cupboard
RLA: Roof lantern above
RL: Roof light/lantern below
 4. If shown levels indicated in red dotted

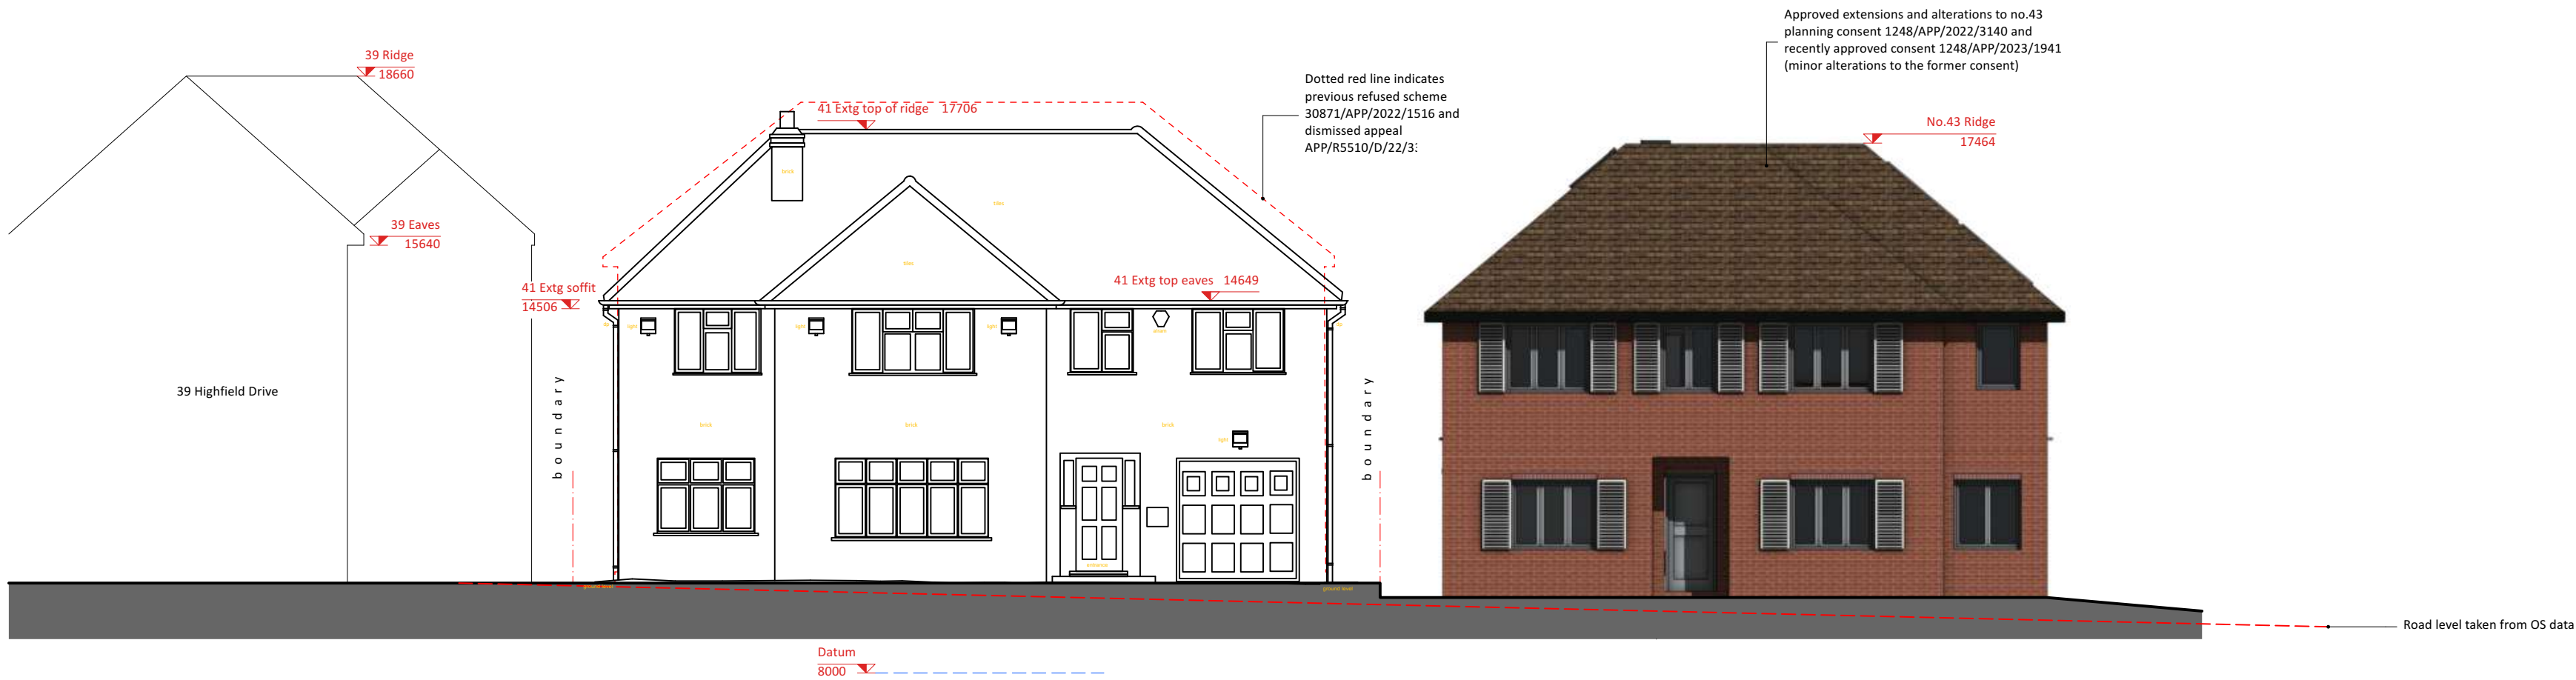

1 EXISTING HIGHFIELD DRIVE ELEVATION



2 PROPOSED HIGHFIELD DRIVE ELEVATION

ISSUE	DATE	REVISION
-------	------	----------

PROJECT
41 Highfield Drive, Ickenham UB10 8AW

CLIENT
Mr Madhan

DRAWING
EXTG & PROP. STREET ELEVATIONS



PROJECT #	2023.006	DWG #		REV	
DATE	12/12/2023				
SCALE	1:100				
DRAWN	JC	CHKD			

Stones Architects Ltd
60 Coldharbour Lane, Hayes, Middlesex, UB3 3EP
t 020 8969 0000 e mail@stonesarchitects.co.uk w stonesarchitects.co.uk

