


General Notes  
 1. New work shown shaded in red  
 2. Demolition shown dotted in red  
 3. W: Wardrobe  
 Cpb: Cupboard  
 RLA: Roof lantern above  
 RL: Roof light/lantern below  
 4. If shown levels indicated in red dotted

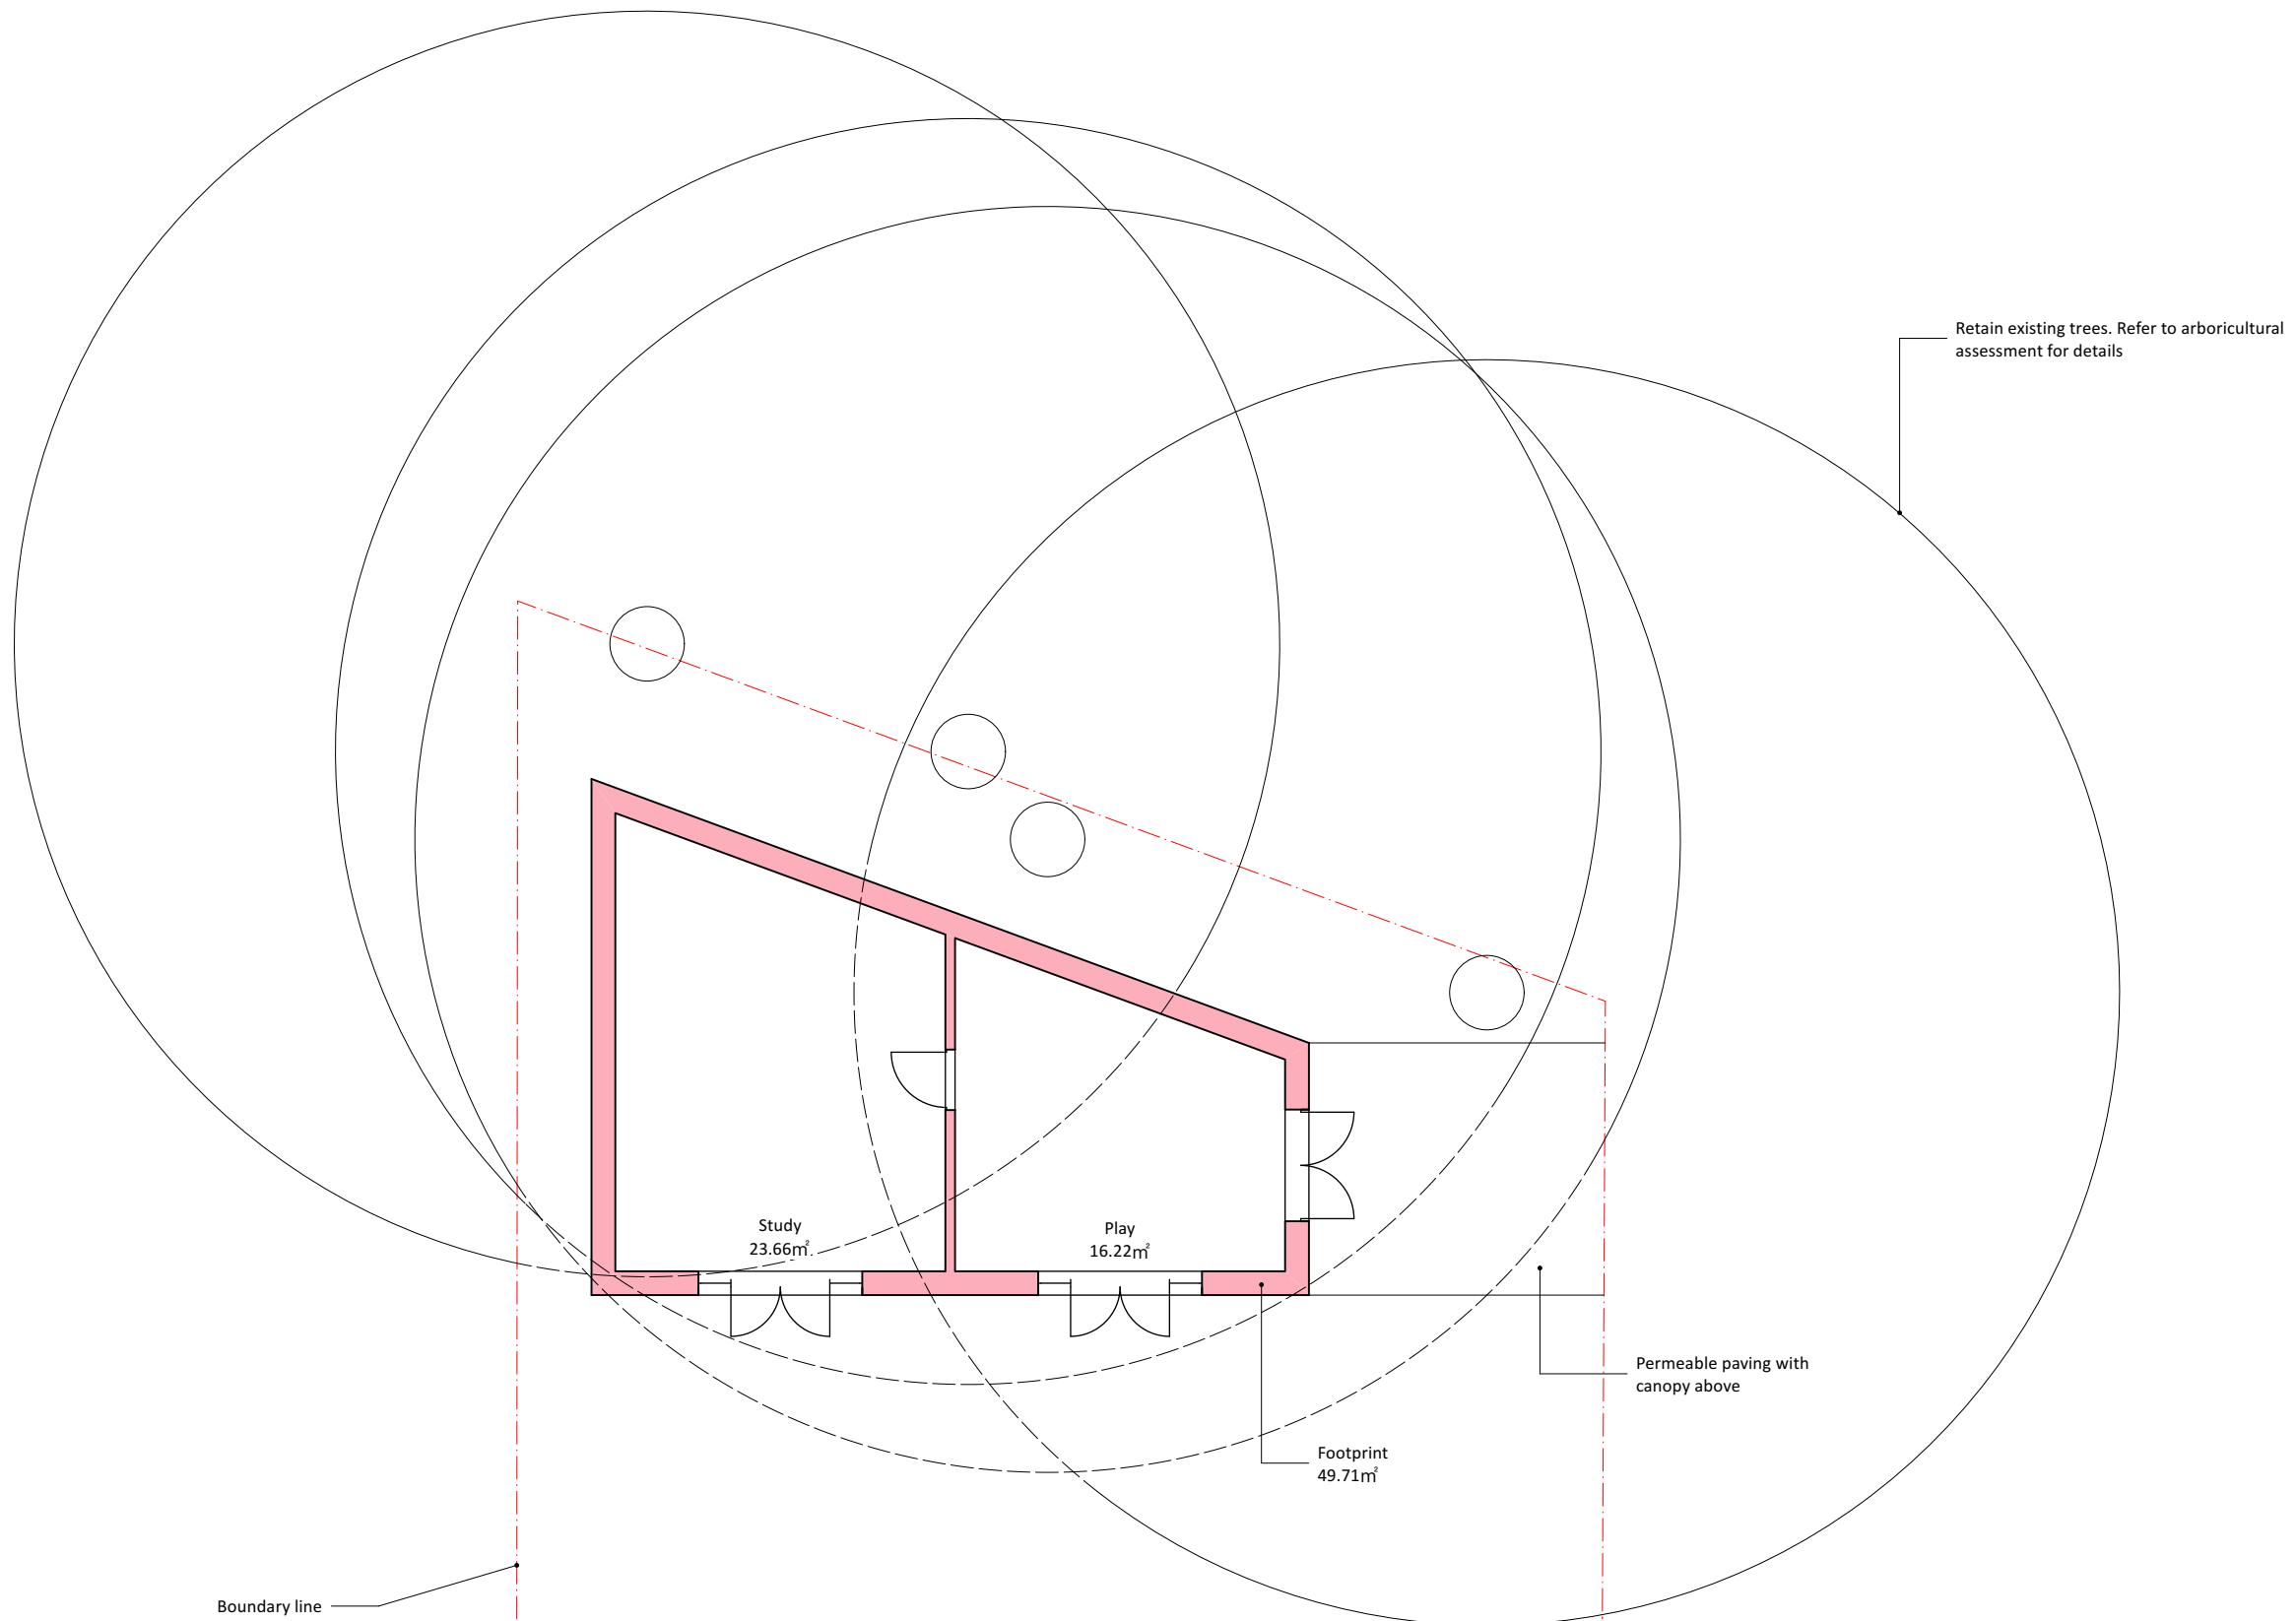

ISSUE DATE REVISION

PROJECT  
**41 Highfield Drive, Ickenham UB10 8AW**

CLIENT  
**Mr Madhan**

DRAWING  
**PROP. OUTBUILDING GROUND**

All rights described in chapter IV of the copyright designs & patents act 1988 have been asserted. This drawing must not be scaled; only figured dimensions should be used. Check and verify all dimensions on site prior to commencing any work. Any discrepancies should be reported to the Architects immediately.

**STONES**  
 ARCHITECTS

PROJECT # **2023.006** DWG # **C101** REV **REV**  
 DATE **02/05/2024**  
 SCALE **1:100**  
 DRAWN **SW** CHECKED **JC**



**Stones Architects Ltd**  
 50 Coldharbour Lane Hayes Middlesex UB3 3EP  
 t 020 8969 0000 e mail@stonesarchitects.co.uk w stonesarchitects.co.uk