


General Notes  
 1. New work shown shaded in red  
 2. Demolition shown dotted in red  
 3. W: Wardrobe  
 Cpb: Cupboard  
 RLA: Roof lantern above  
 RL: Roof light/lantern below  
 4. If shown levels indicated in red dotted

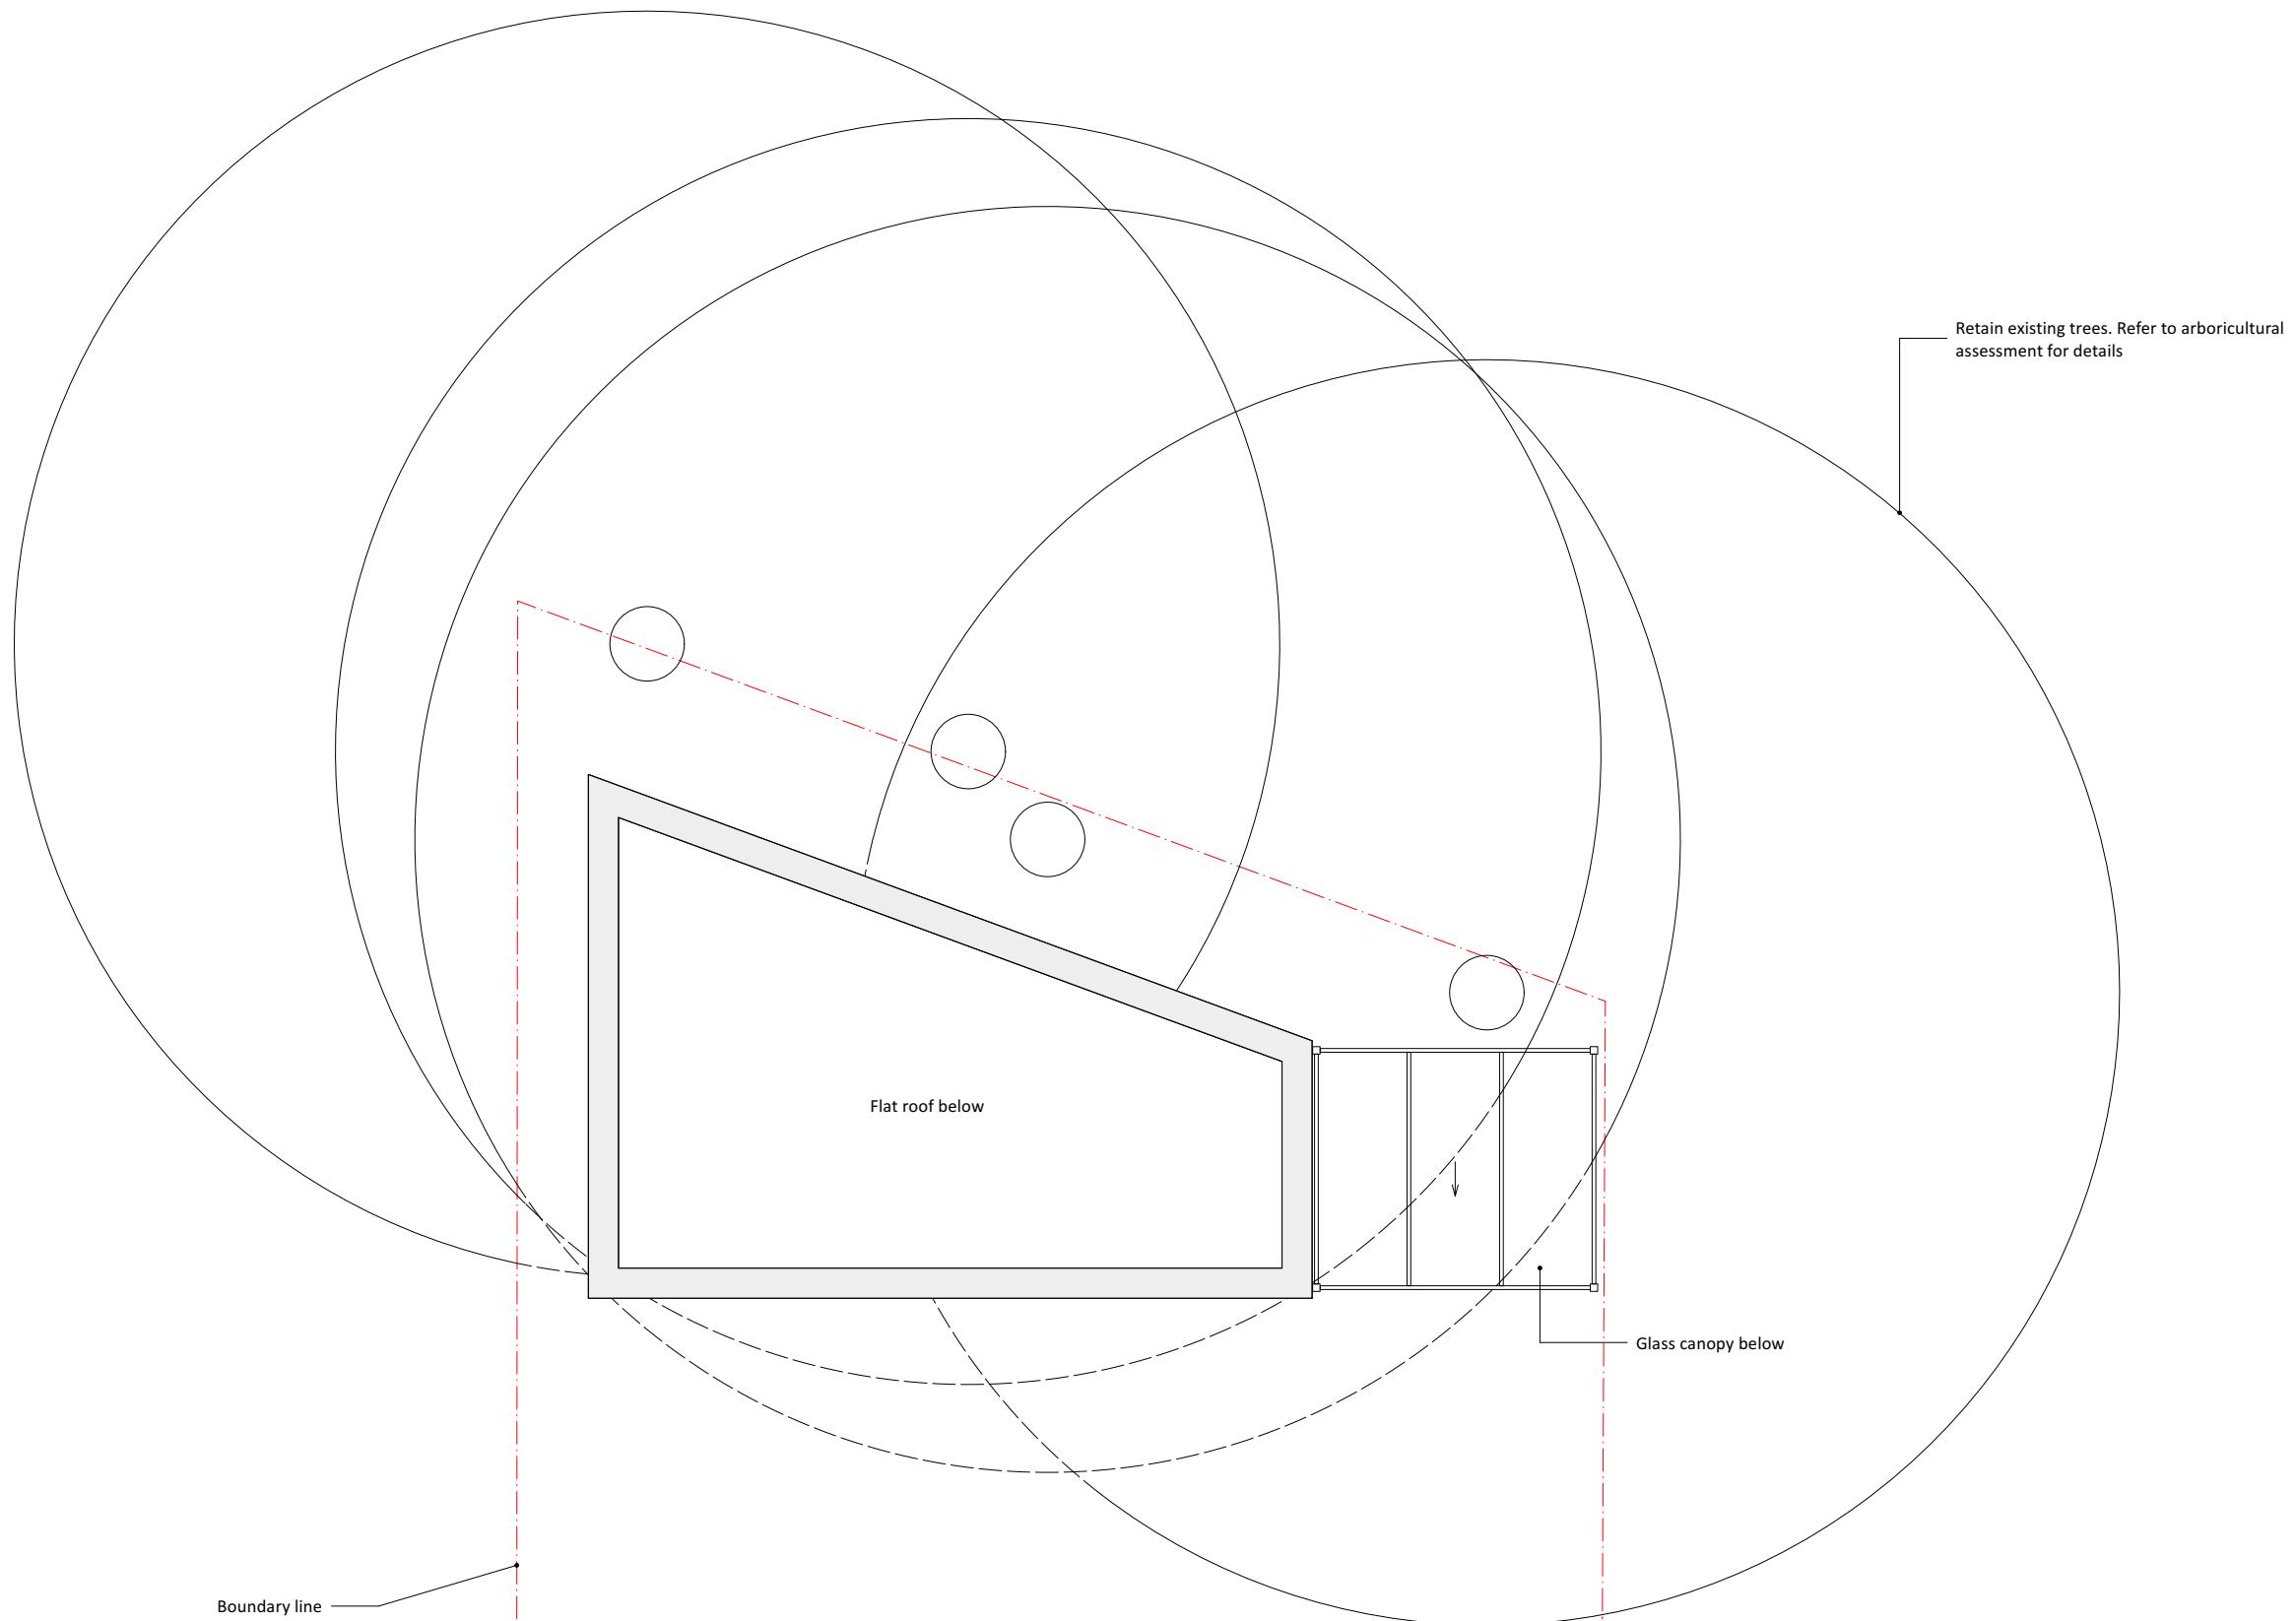

ISSUE DATE REVISION

PROJECT 41 Highfield Drive, Ickenham UB10 8AW

CLIENT Mr Madhan

DRAWING PROP. OUTBUILDING ROOF

All rights described in chapter IV of the copyright designs & patents act 1988 have been asserted. This drawing must not be scaled; only figured dimensions should be used. Check and verify all dimensions on site prior to commencing any work. Any discrepancies should be reported to the Architects immediately.

**STONES**  
ARCHITECTS

PROJECT # 2023.006 DWG # REV  
 DATE 02/05/2024  
 SCALE 1:100  
 DRAWN SW CHKD JC  
 SW JC

0 1 2 3 4 5 M

Z

**C102**

Stones Architects Ltd  
 50 Coldharbour Lane Hayes Middlesex UB3 3EP  
 t 020 8969 0000 e mail@stonesarchitects.co.uk w stonesarchitects.co.uk