


1 East  
Scale: 1:100

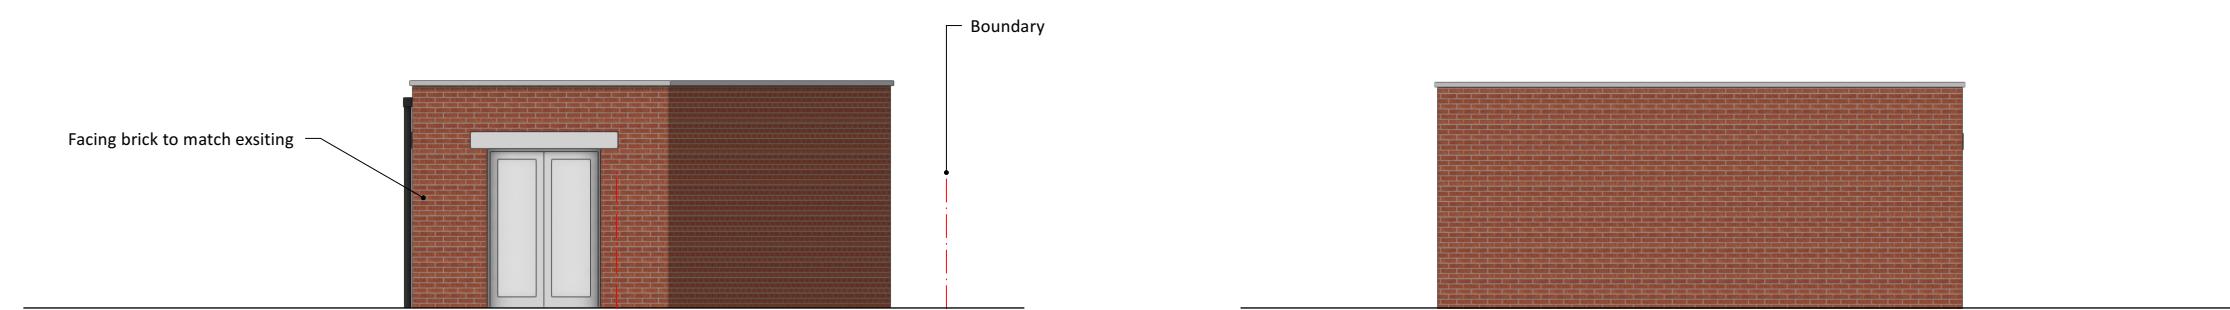

4 North  
Scale: 1:100

ISSUE DATE REVISION

PROJECT  
**41 Highfield Drive, Ickenham UB10 8AW**

CLIENT  
**Mr Madhan**

DRAWING  
**PROP. OUTBUILDING ELEVATIONS**



All rights described in chapter IV of the copyright designs & patents act 1988 have been asserted. This drawing must not be scaled; only figured dimensions should be used. Check and verify all dimensions on site prior to commencing any work. Any discrepancies should be reported to the Architects immediately.

PROJECT # **2023.006** DWG # **C103** REV  
DATE **02/05/2024**  
SCALE **1:100**  
DRAWN **SW** CHECKED **JC**

0 1 2 3 4 5 M

**Stones Architects Ltd**  
50 Coldharbour Lane Hayes Middlesex UB3 3EP  
t 020 8969 0000 e mail@stonesarchitects.co.uk w stonesarchitects.co.uk