
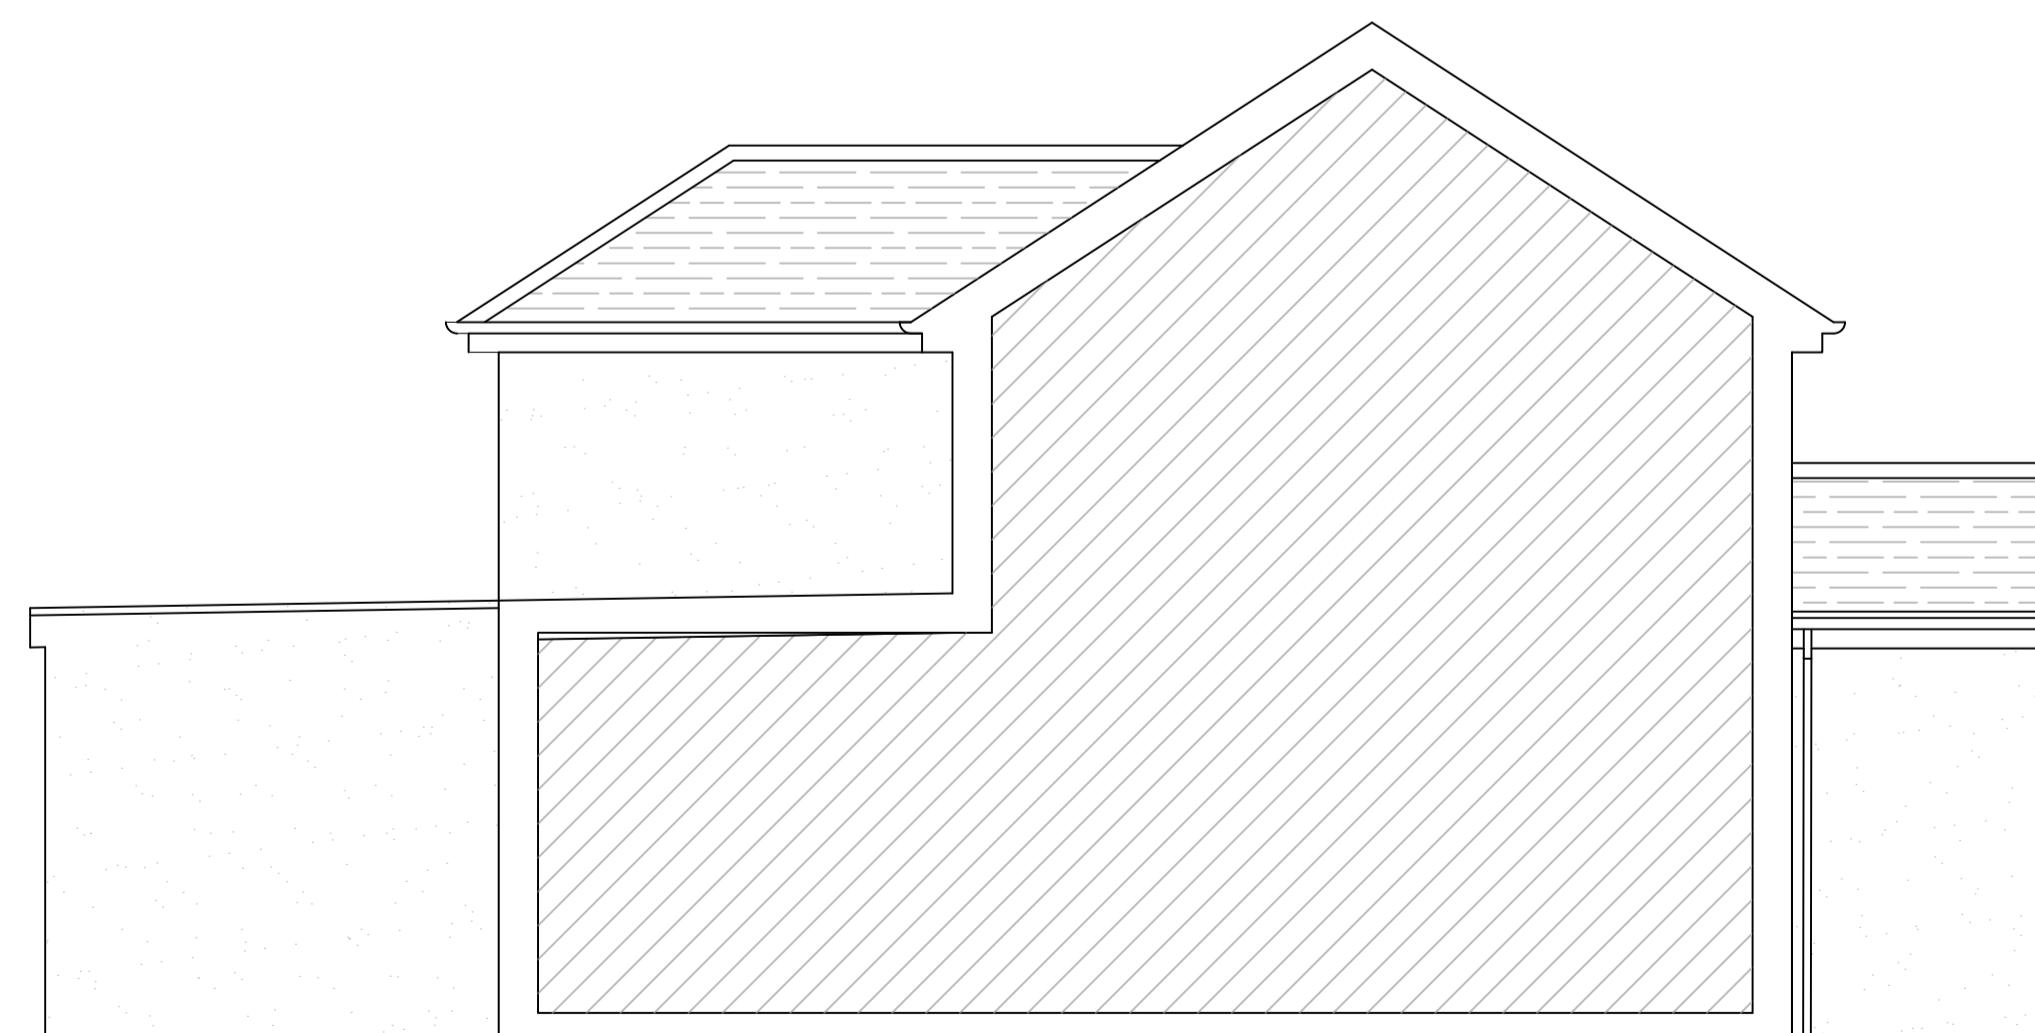
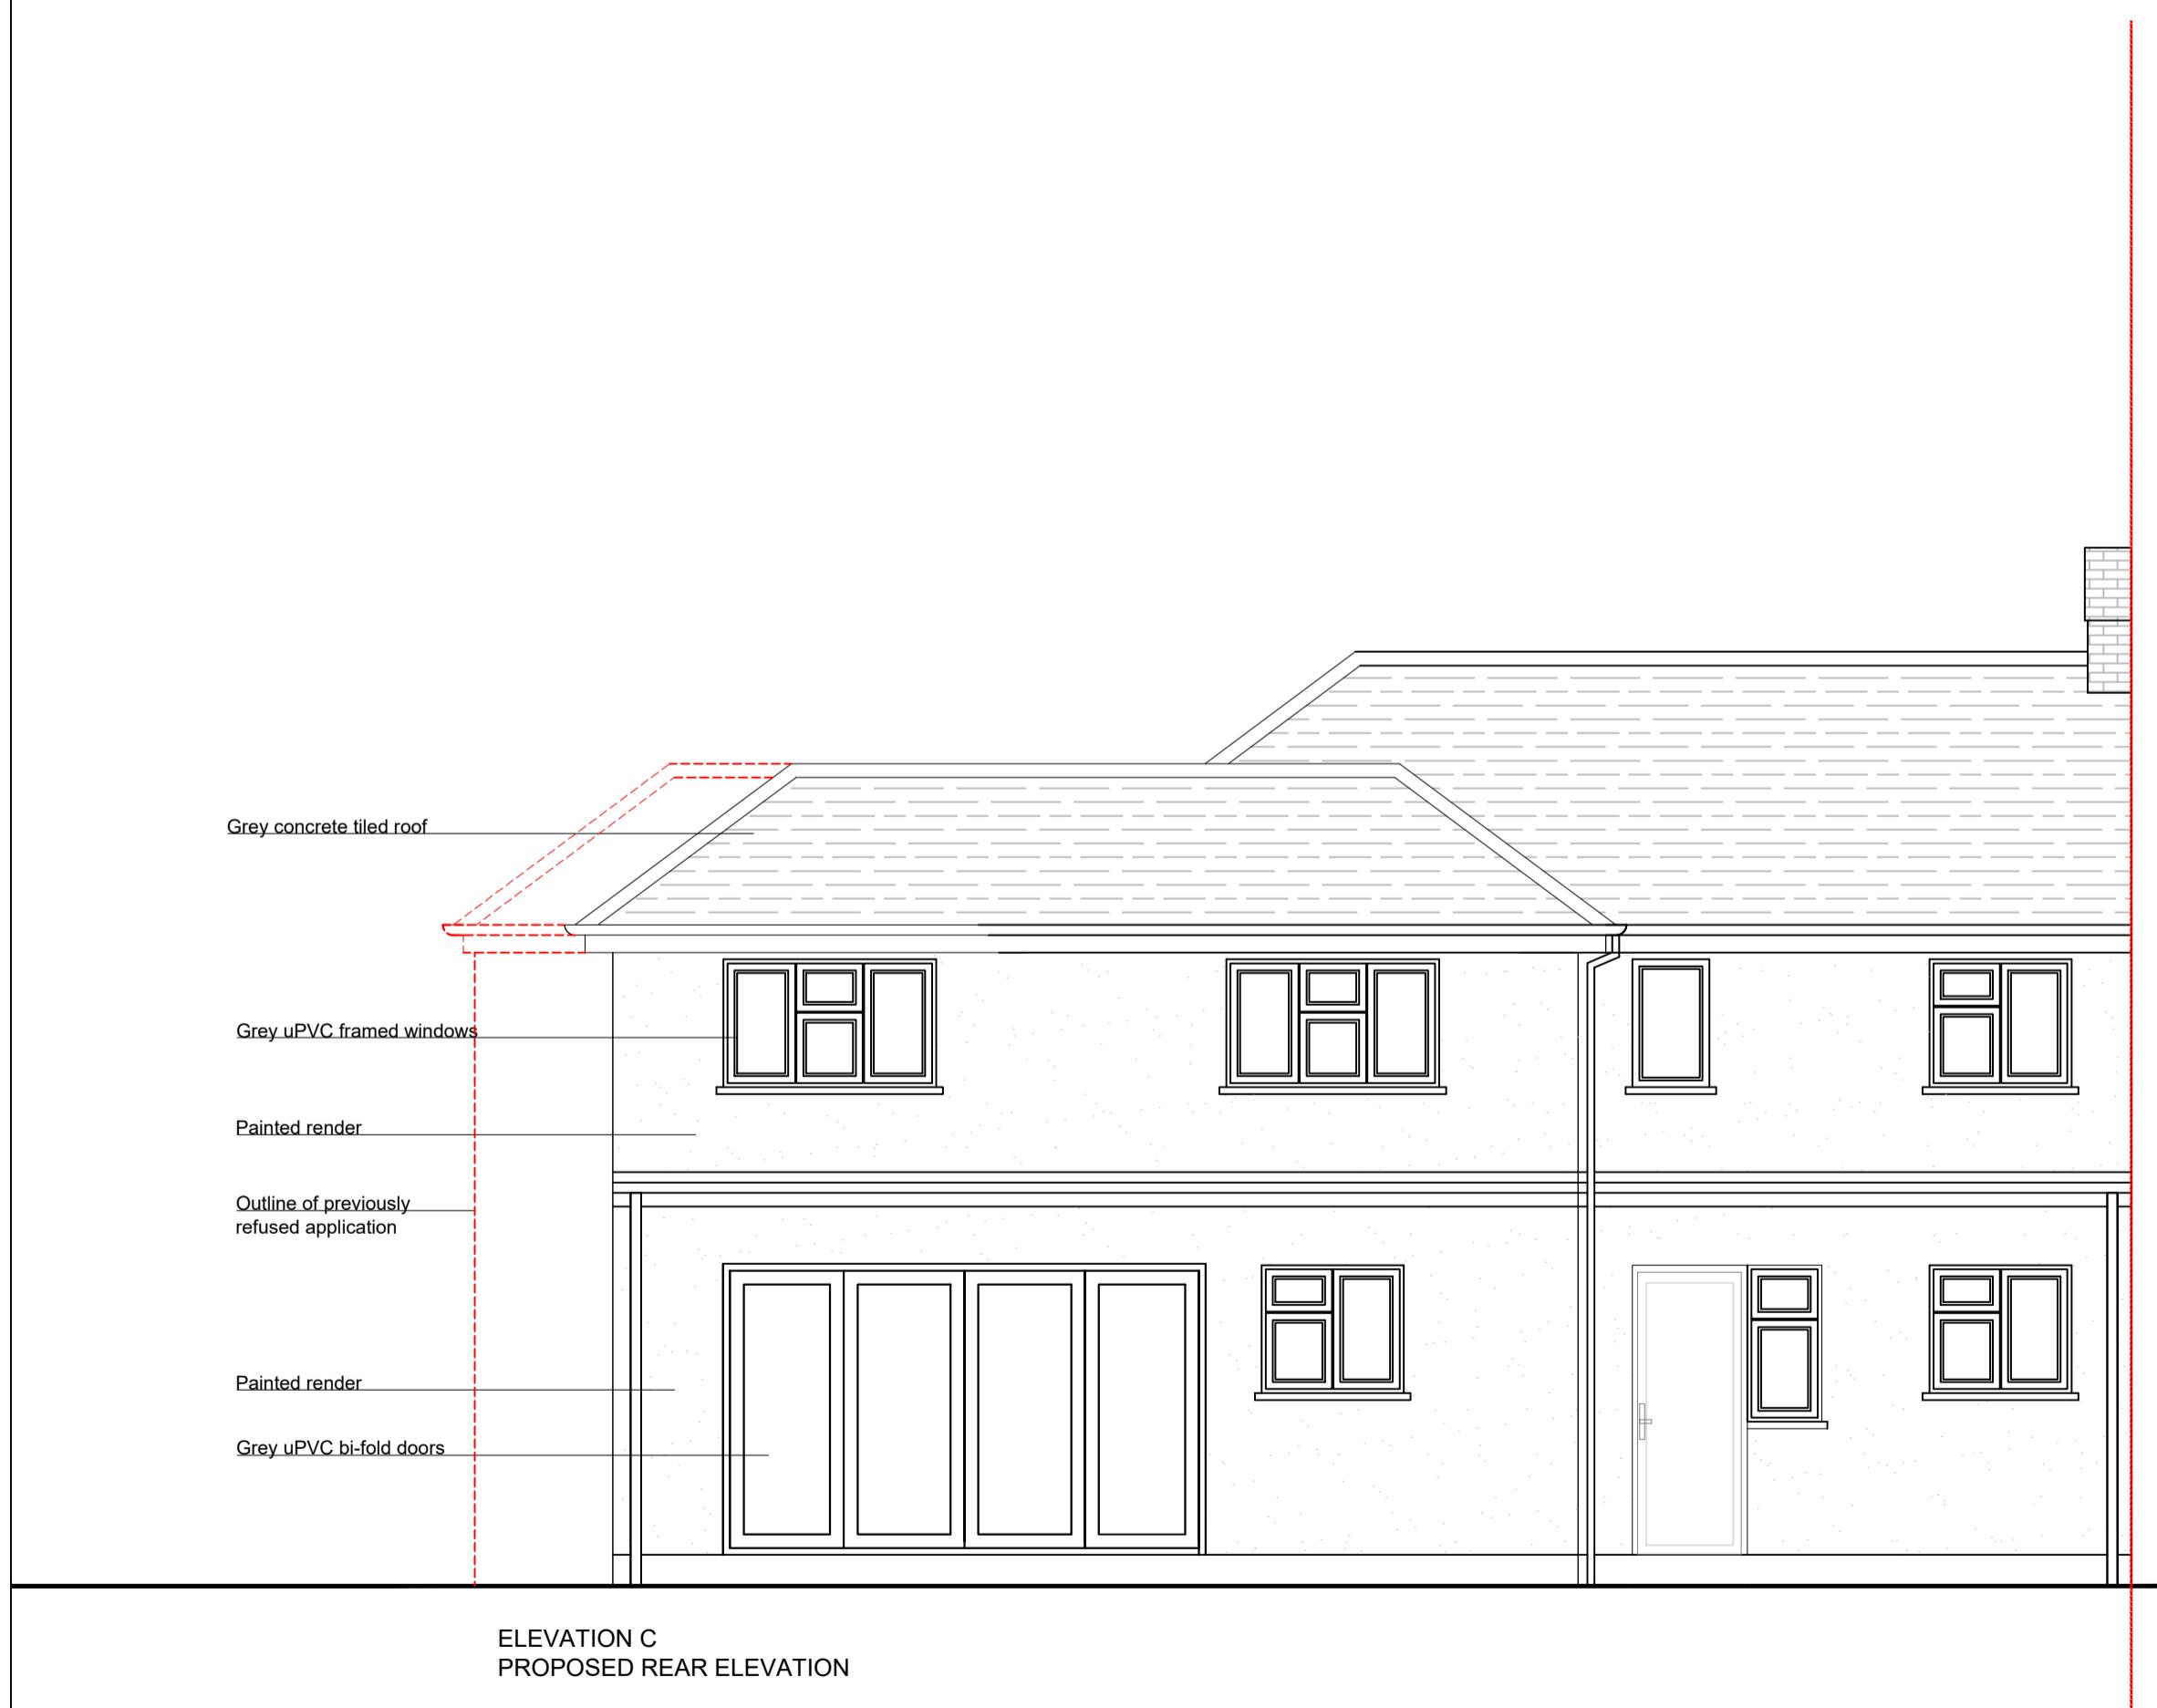


## General Notes

© ABAY ARCHITECTURE RIBA

All dimensions and levels to be checked on site and any discrepancies to be reported to the architect before construction.

Written dimensions to be taken in preference to scaled dimensions.

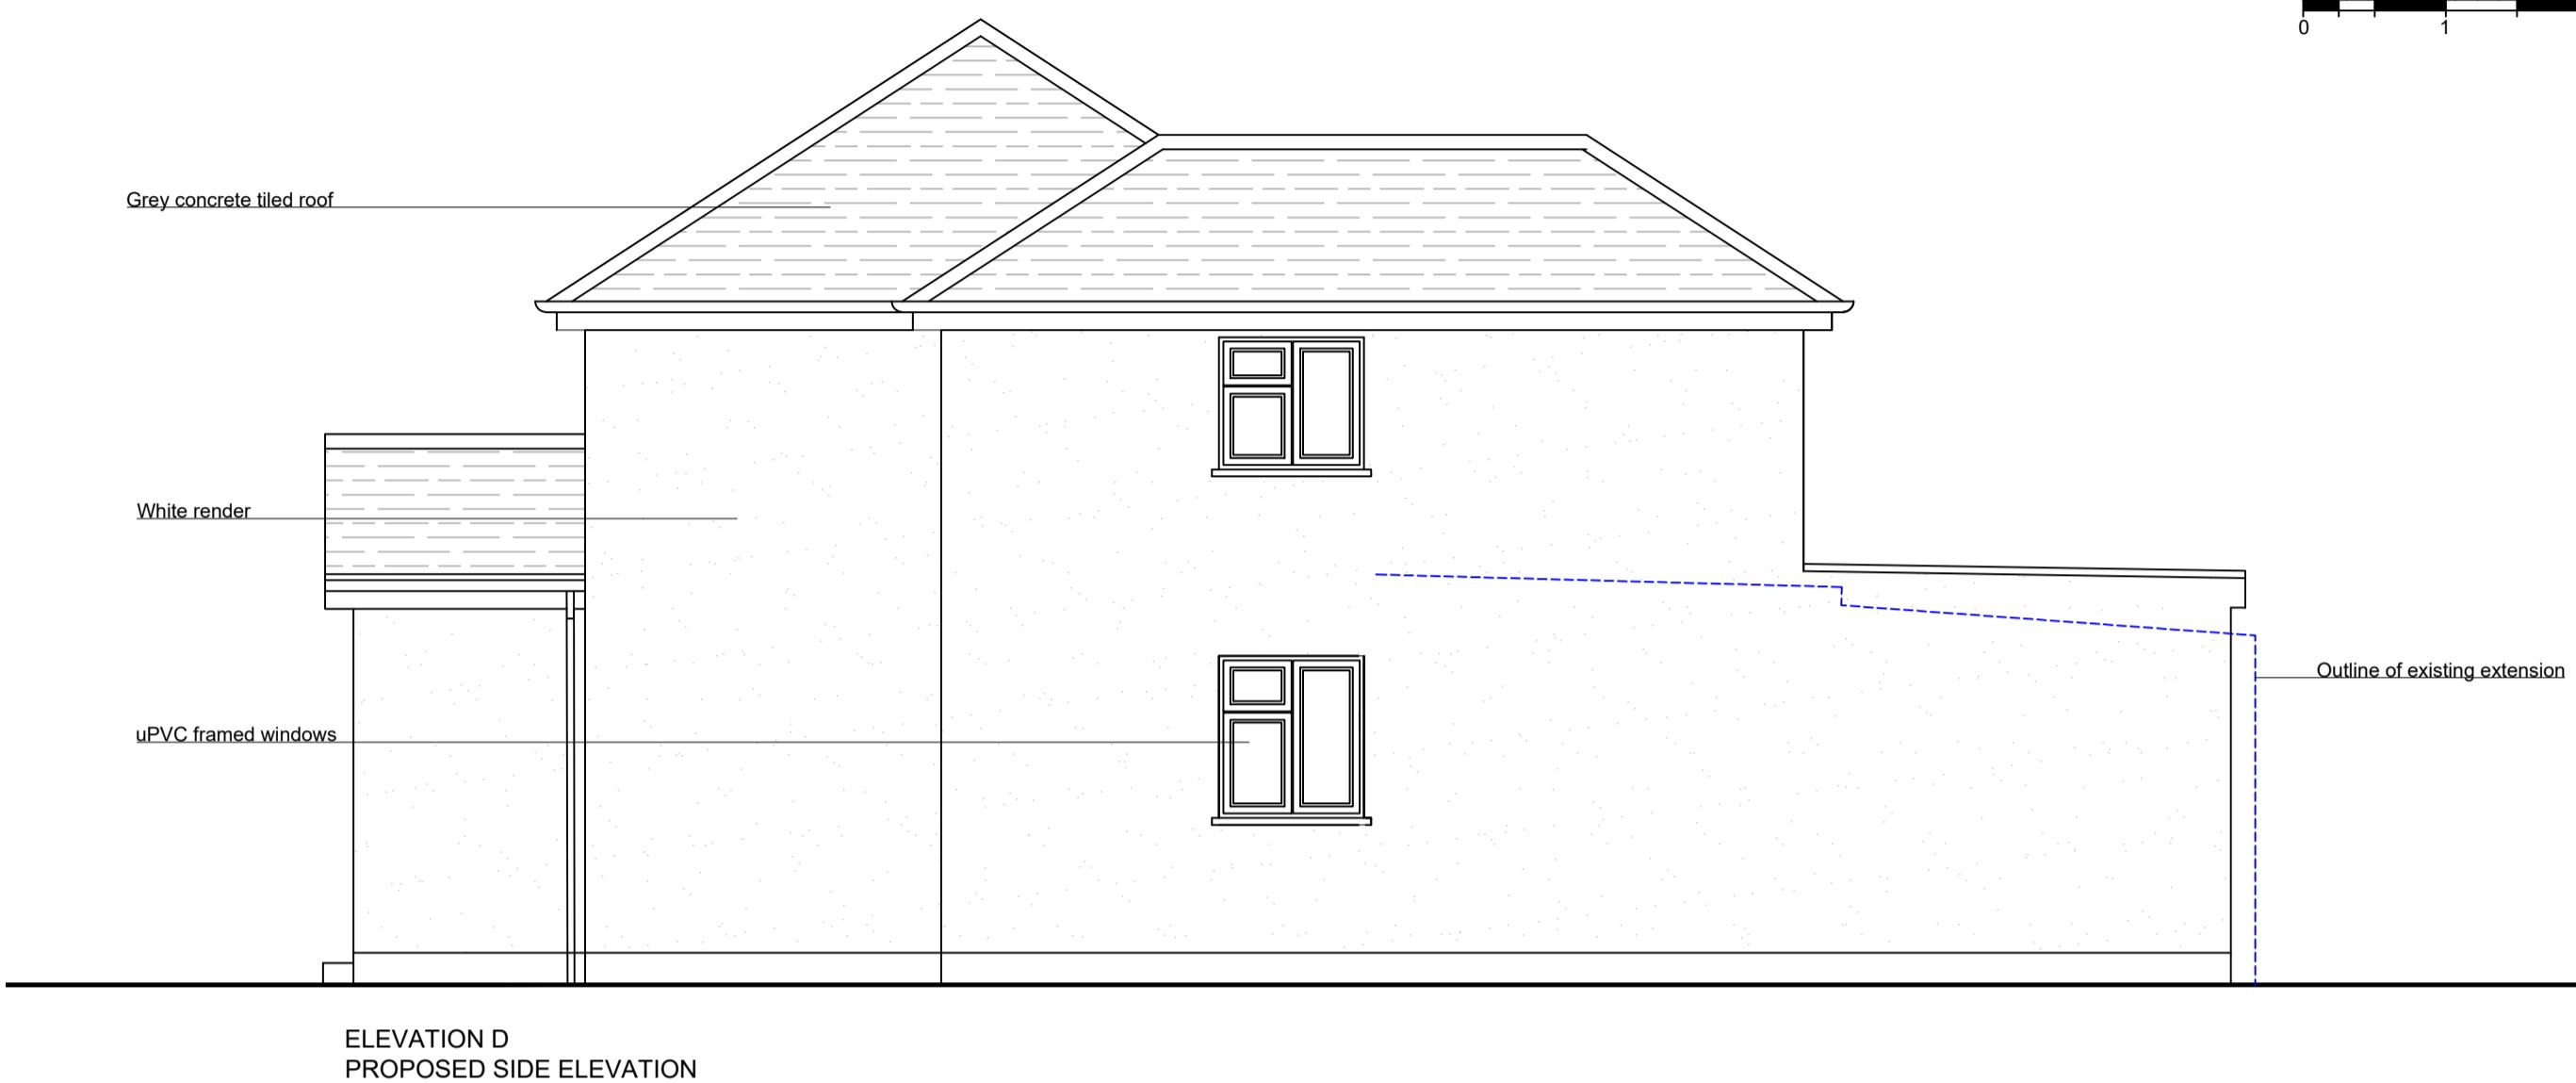

Rev	Date	Amendment
-----	------	-----------

### CLIENT

MR & MRS TOOR  
7 MYRTLE CLOSE  
WEST DRAYTON  
UB7 9LL

### PROJECT

PROPOSED

ELEVATIONS

### DATE

26.06.23

### SCALE

1:50 @ A1

### DRAWN

NA

### REV

**DRAWING NUMBER**  
1412-P-015

Neha Abayawardana RIBA  
abay.architecture@yahoo.com

ABAY ARCHITECTURE