




SIDE ELEVATION (WEST) EXISTING

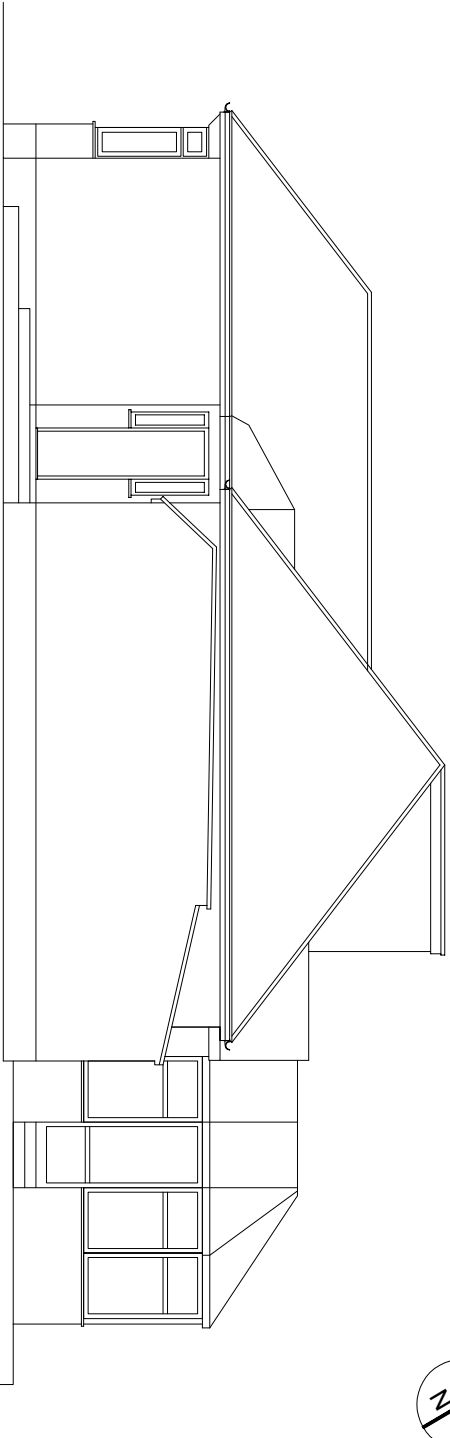


SIDE ELEVATION (EAST) EXISTING

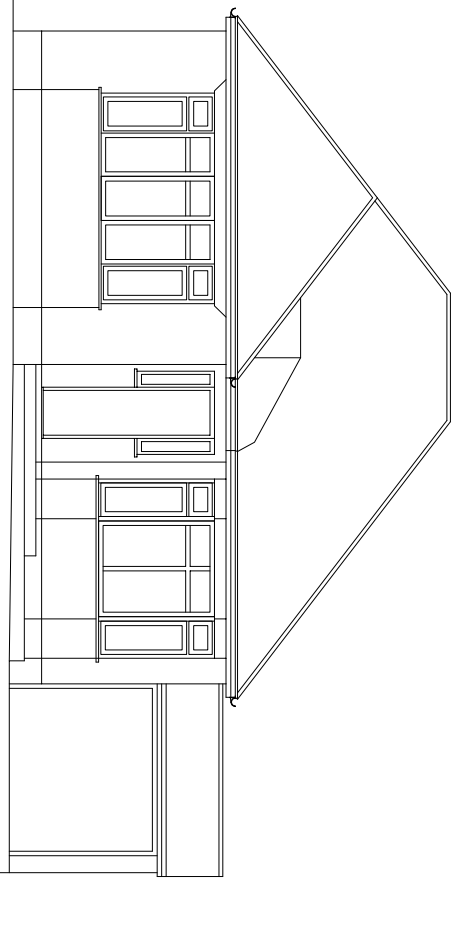


FRONT ELEVATION EXISTING

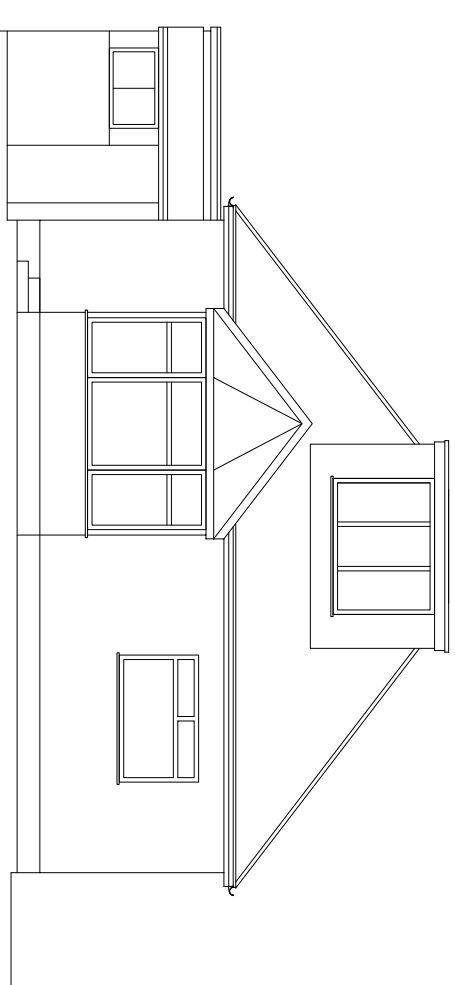


REAR ELEVATION EXISTING

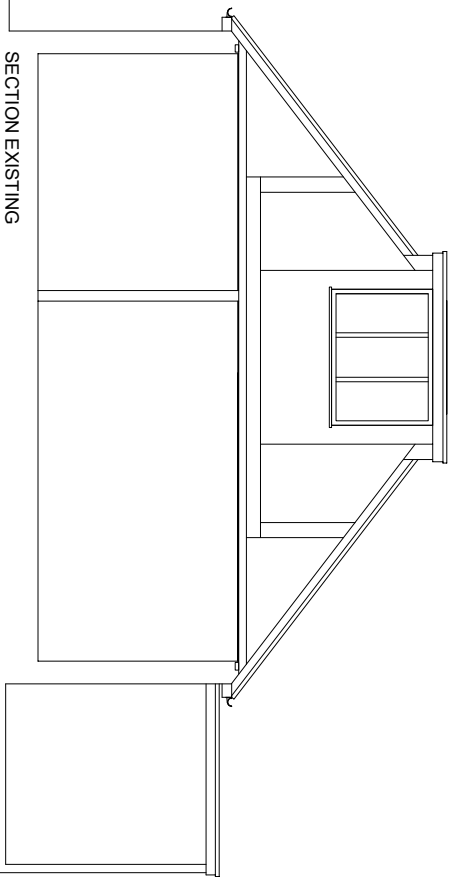

SECTION EXISTING

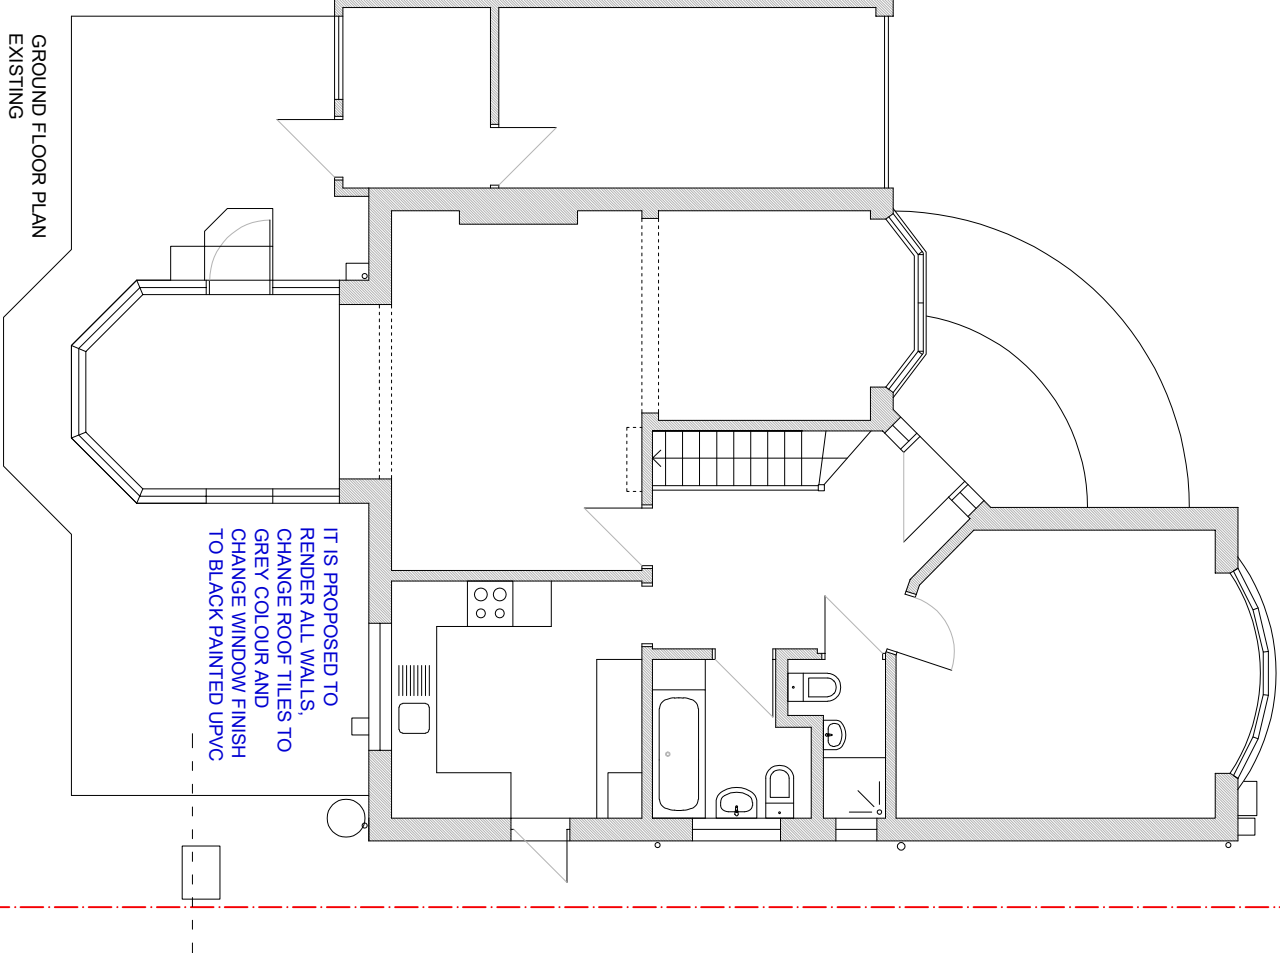

GROUND FLOOR PLAN
EXISTING

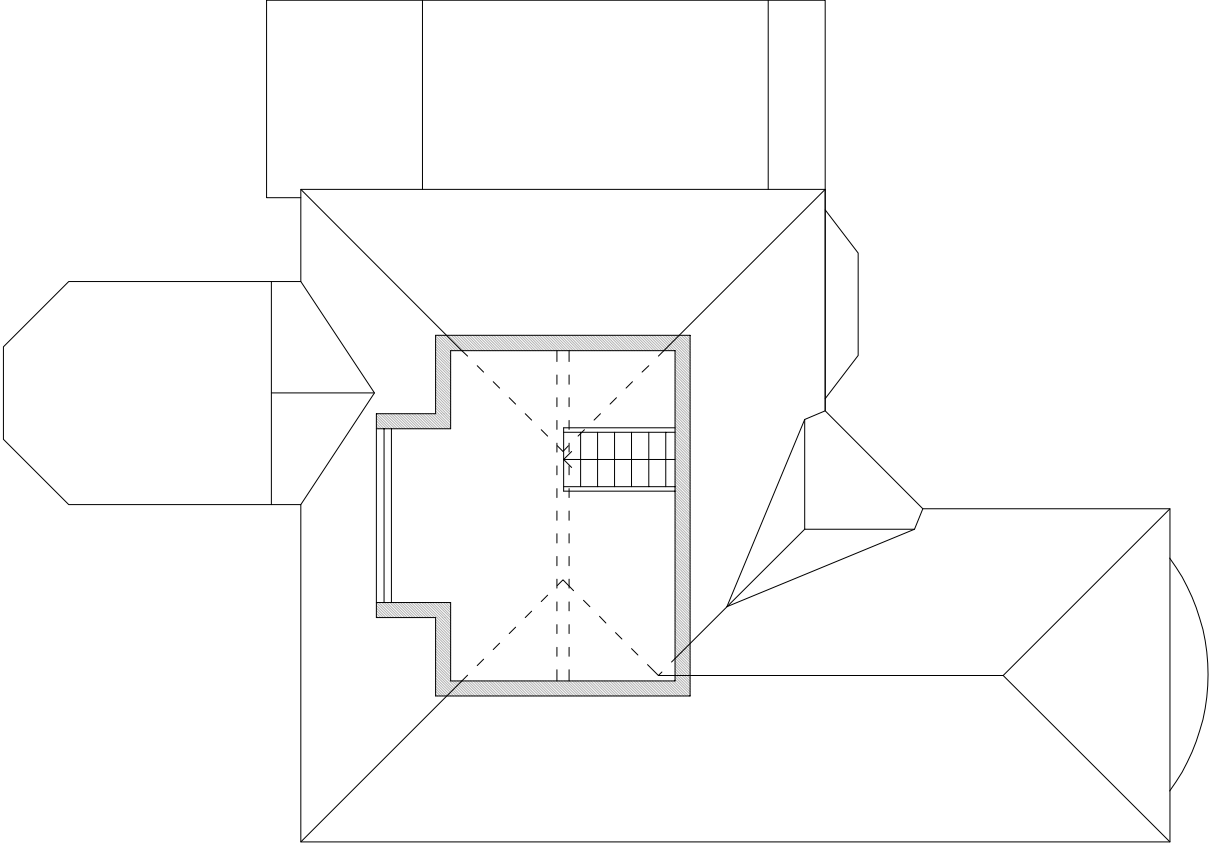

1ST FLOOR PLAN
EXISTING

