



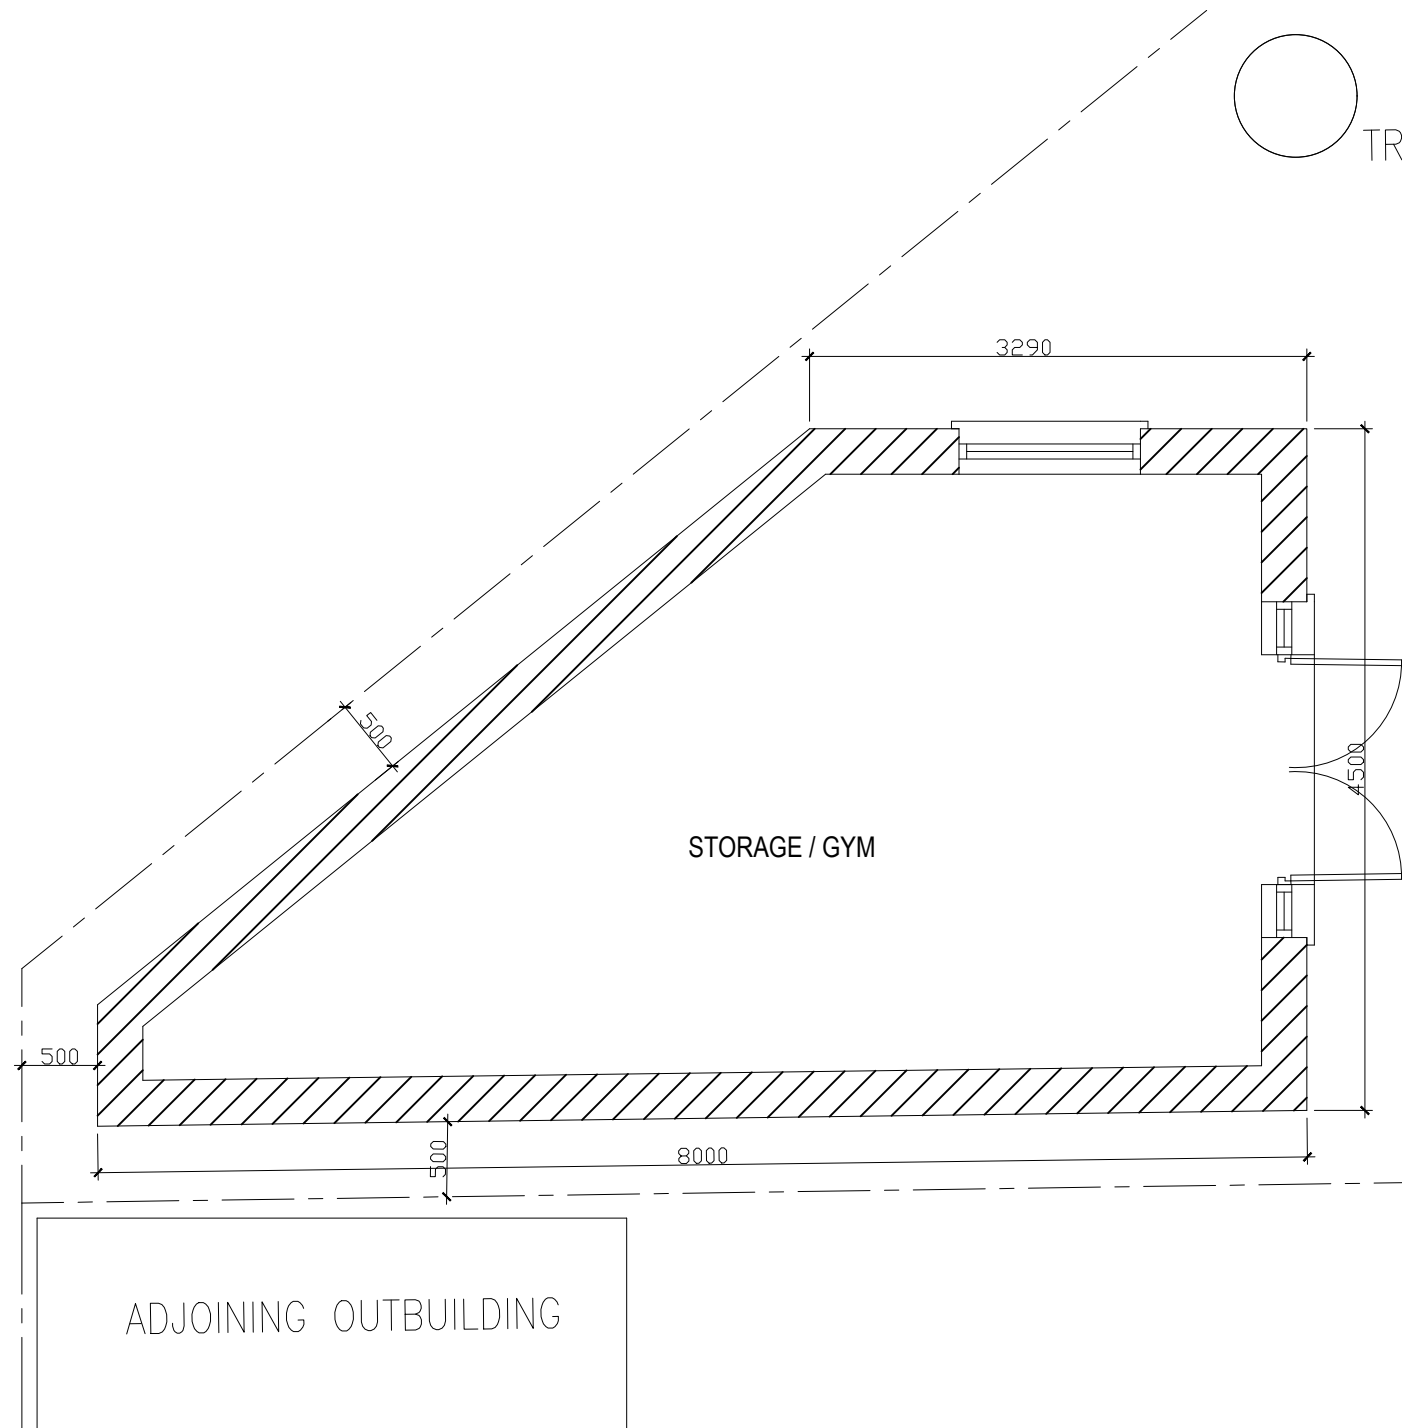


SCALE - 1:50

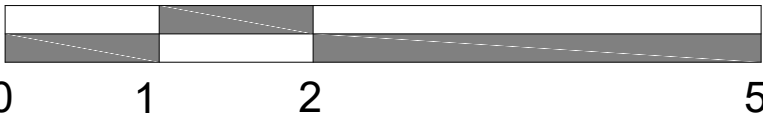

PROPOSED AREA : 27.5sqm
EXISTING SHED (DEMOLITION) : 7sqm
EXISTING ORIGINAL HOUSE : 35sqm



- ALL FINISHES TO MATCH EXISTING.
- ALL NEW DOORS/ WINDOWS TO MATCH EXISTING.

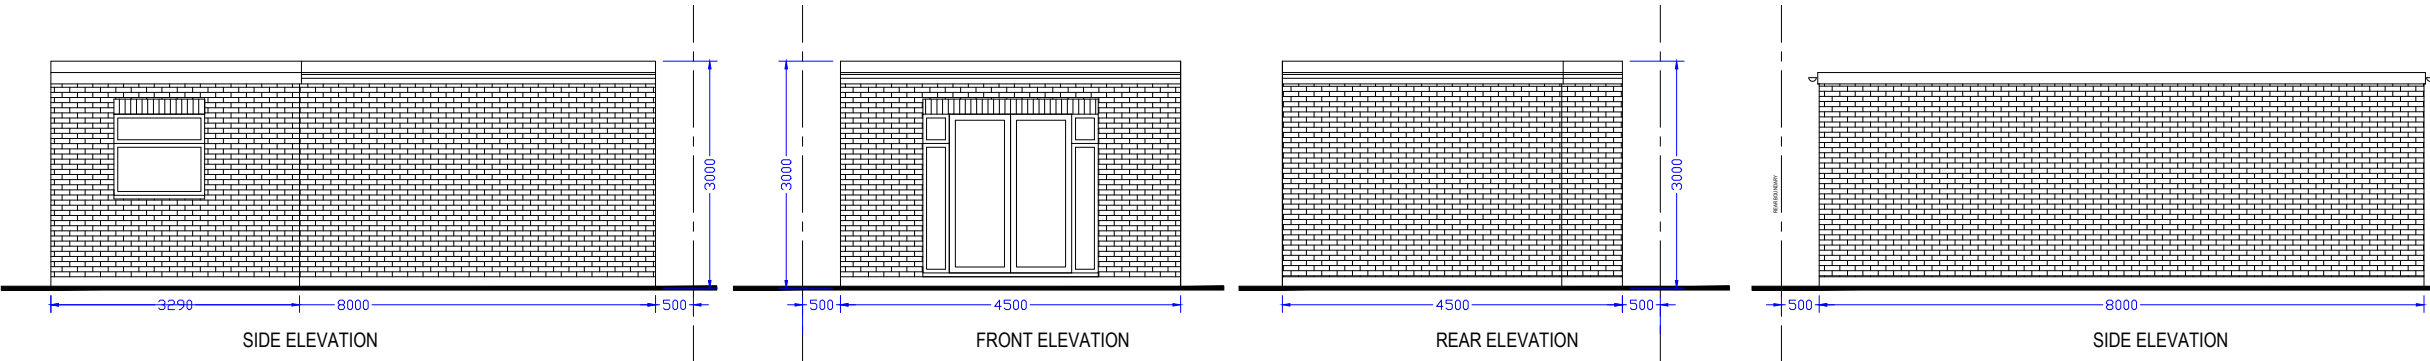

PROJECT:	4 Brampton Road Uxbridge UB10 0DP
DRAWING:	Proposed Outbuilding & Elevations
SCALE:	1:50 - 1:100 @A3
DATE:	April 2025
PAGE NO:	4 - P - AB
STATUS:	PLANNING DRAWINGS
All dimensions to be checked on site prior to CONSTRUCTION.	