
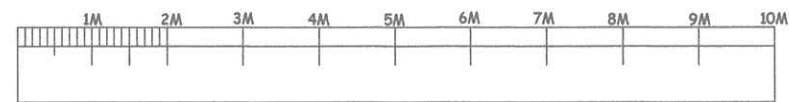


THE UPLANDS

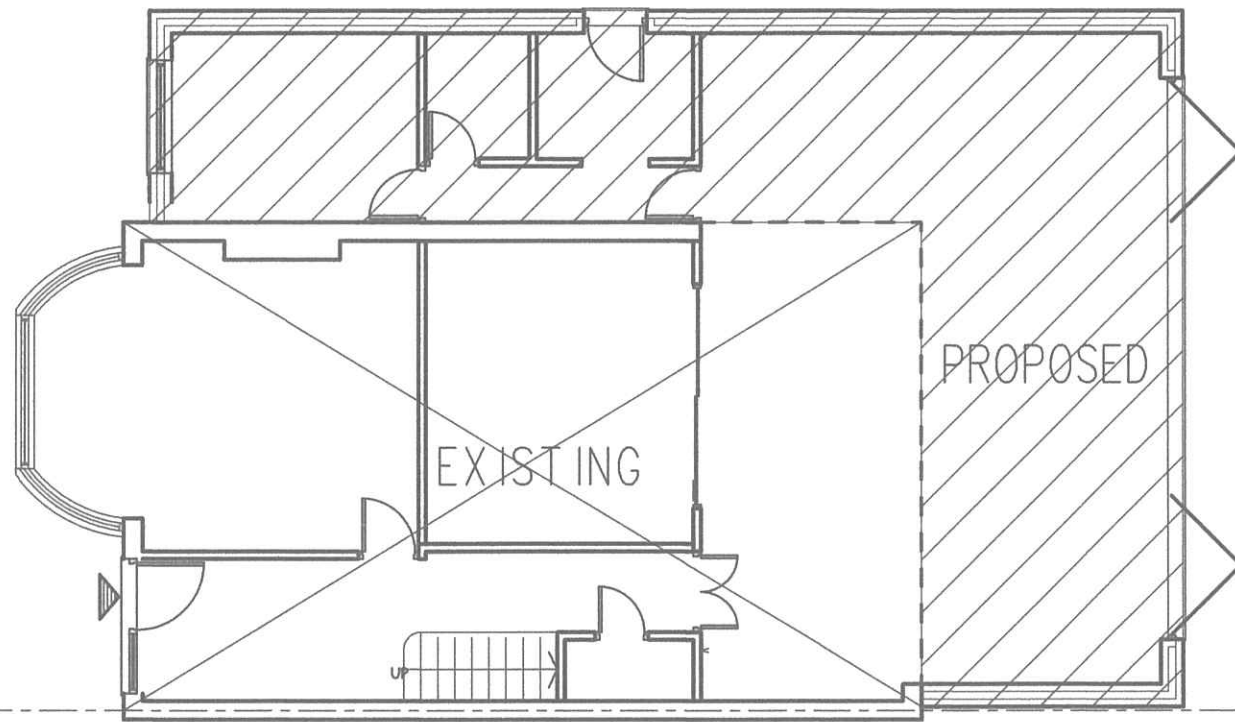

SCALE BAR

R.P.ARCHITECTURAL SERVICES
39A NORWICH ROAD
NORTHWOOD
MIDDLESEX
HA6 1ND
Tel: 07753 659794

JOB TITLE:

6 THE UPLANDS
RUISLIP
HA4 8QN

DRAWING TITLE:

BLOCK PLAN

SCALE : 1:100

DATE:MAY/2020

DRAWN: RPA

DRG. NO.

RPA/6/TU/200

REV.

REV

DATE

DESCRIPTION