


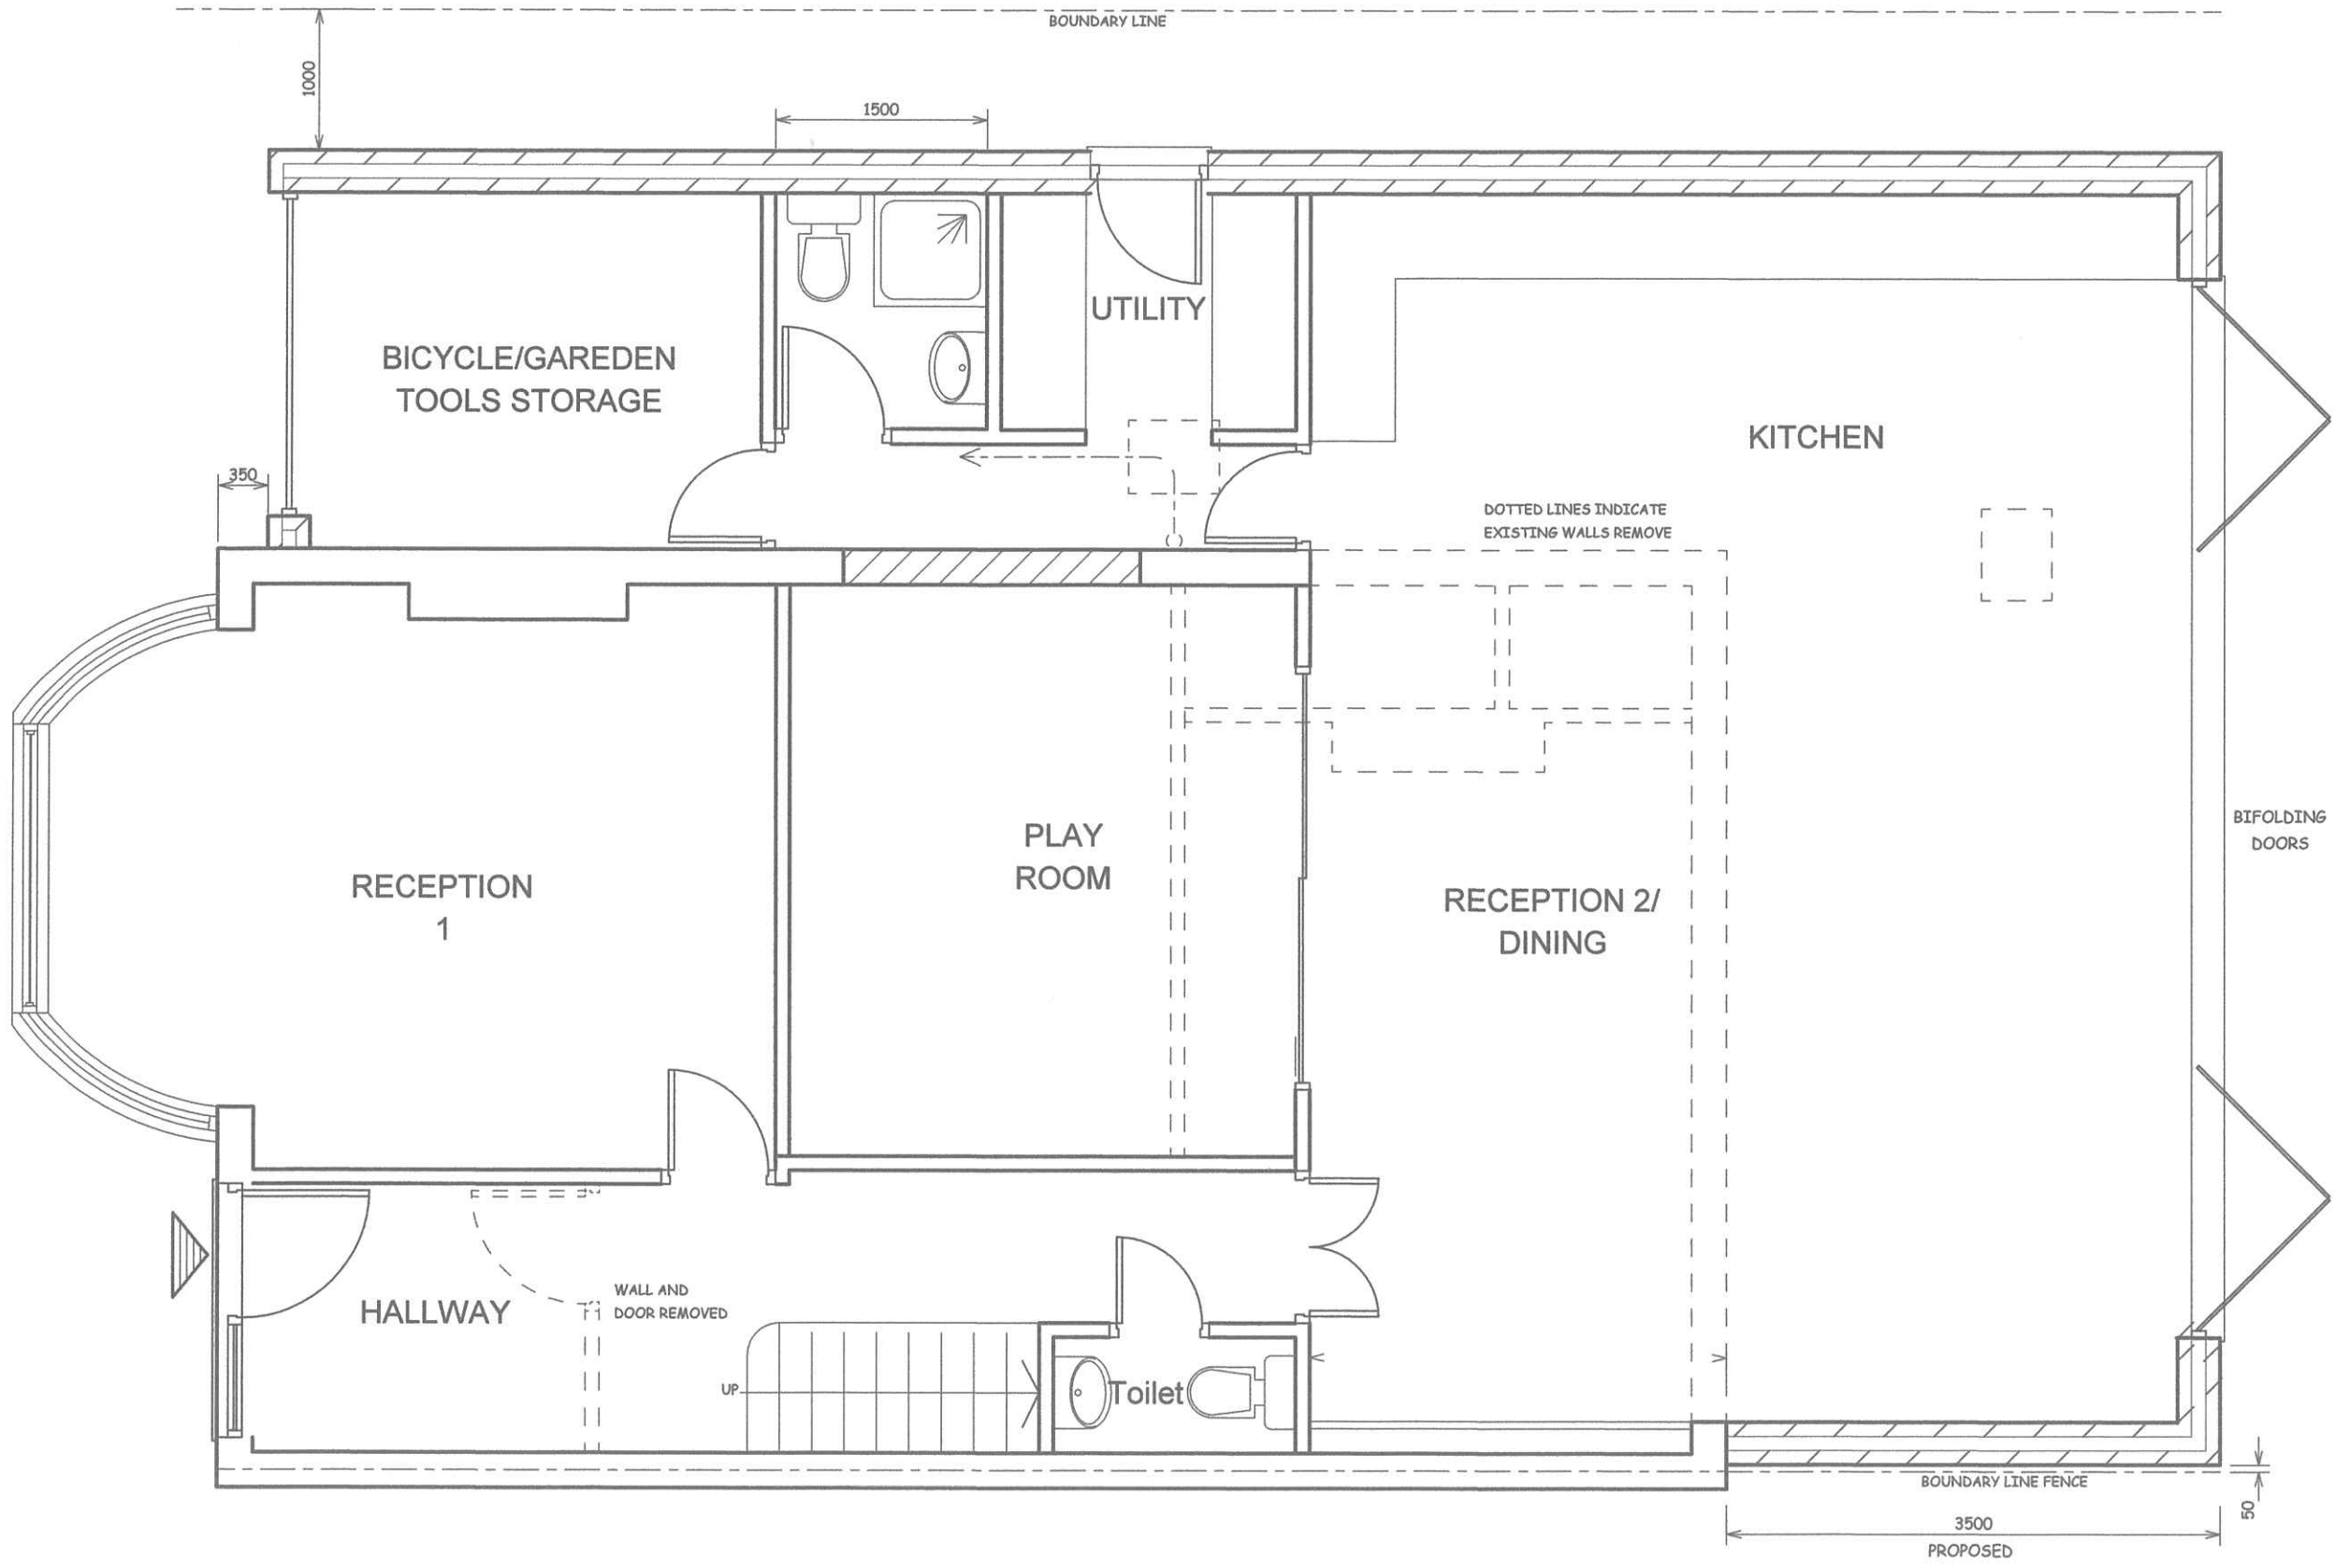

NOTES:
ALL DIMENSIONS MUST BE CHECKED ON SITE AND
NOT SCALED FROM THIS DRAWING

A		
REV.	DATE	DESCRIPTION

COPYRIGHT
R.P.ARCHITECTURAL SERVICES
39A,NORWICH ROAD
NORTHWOOD
MIDDLESEX
HA6 1ND

Tel:07753 659794

CLIENT:

JOB TITLE:

6 THE UPLANDS
RUISLIP
HA4 8QN

DRAWING TITLE

PROPOSED GROUND FLOOR

SCALE: 1:50

DATE:MAY/2020	DRAWN: RPA
---------------	------------

DRAWING. NO. RPA/6/TU/202	REV.
----------------------------------	------