


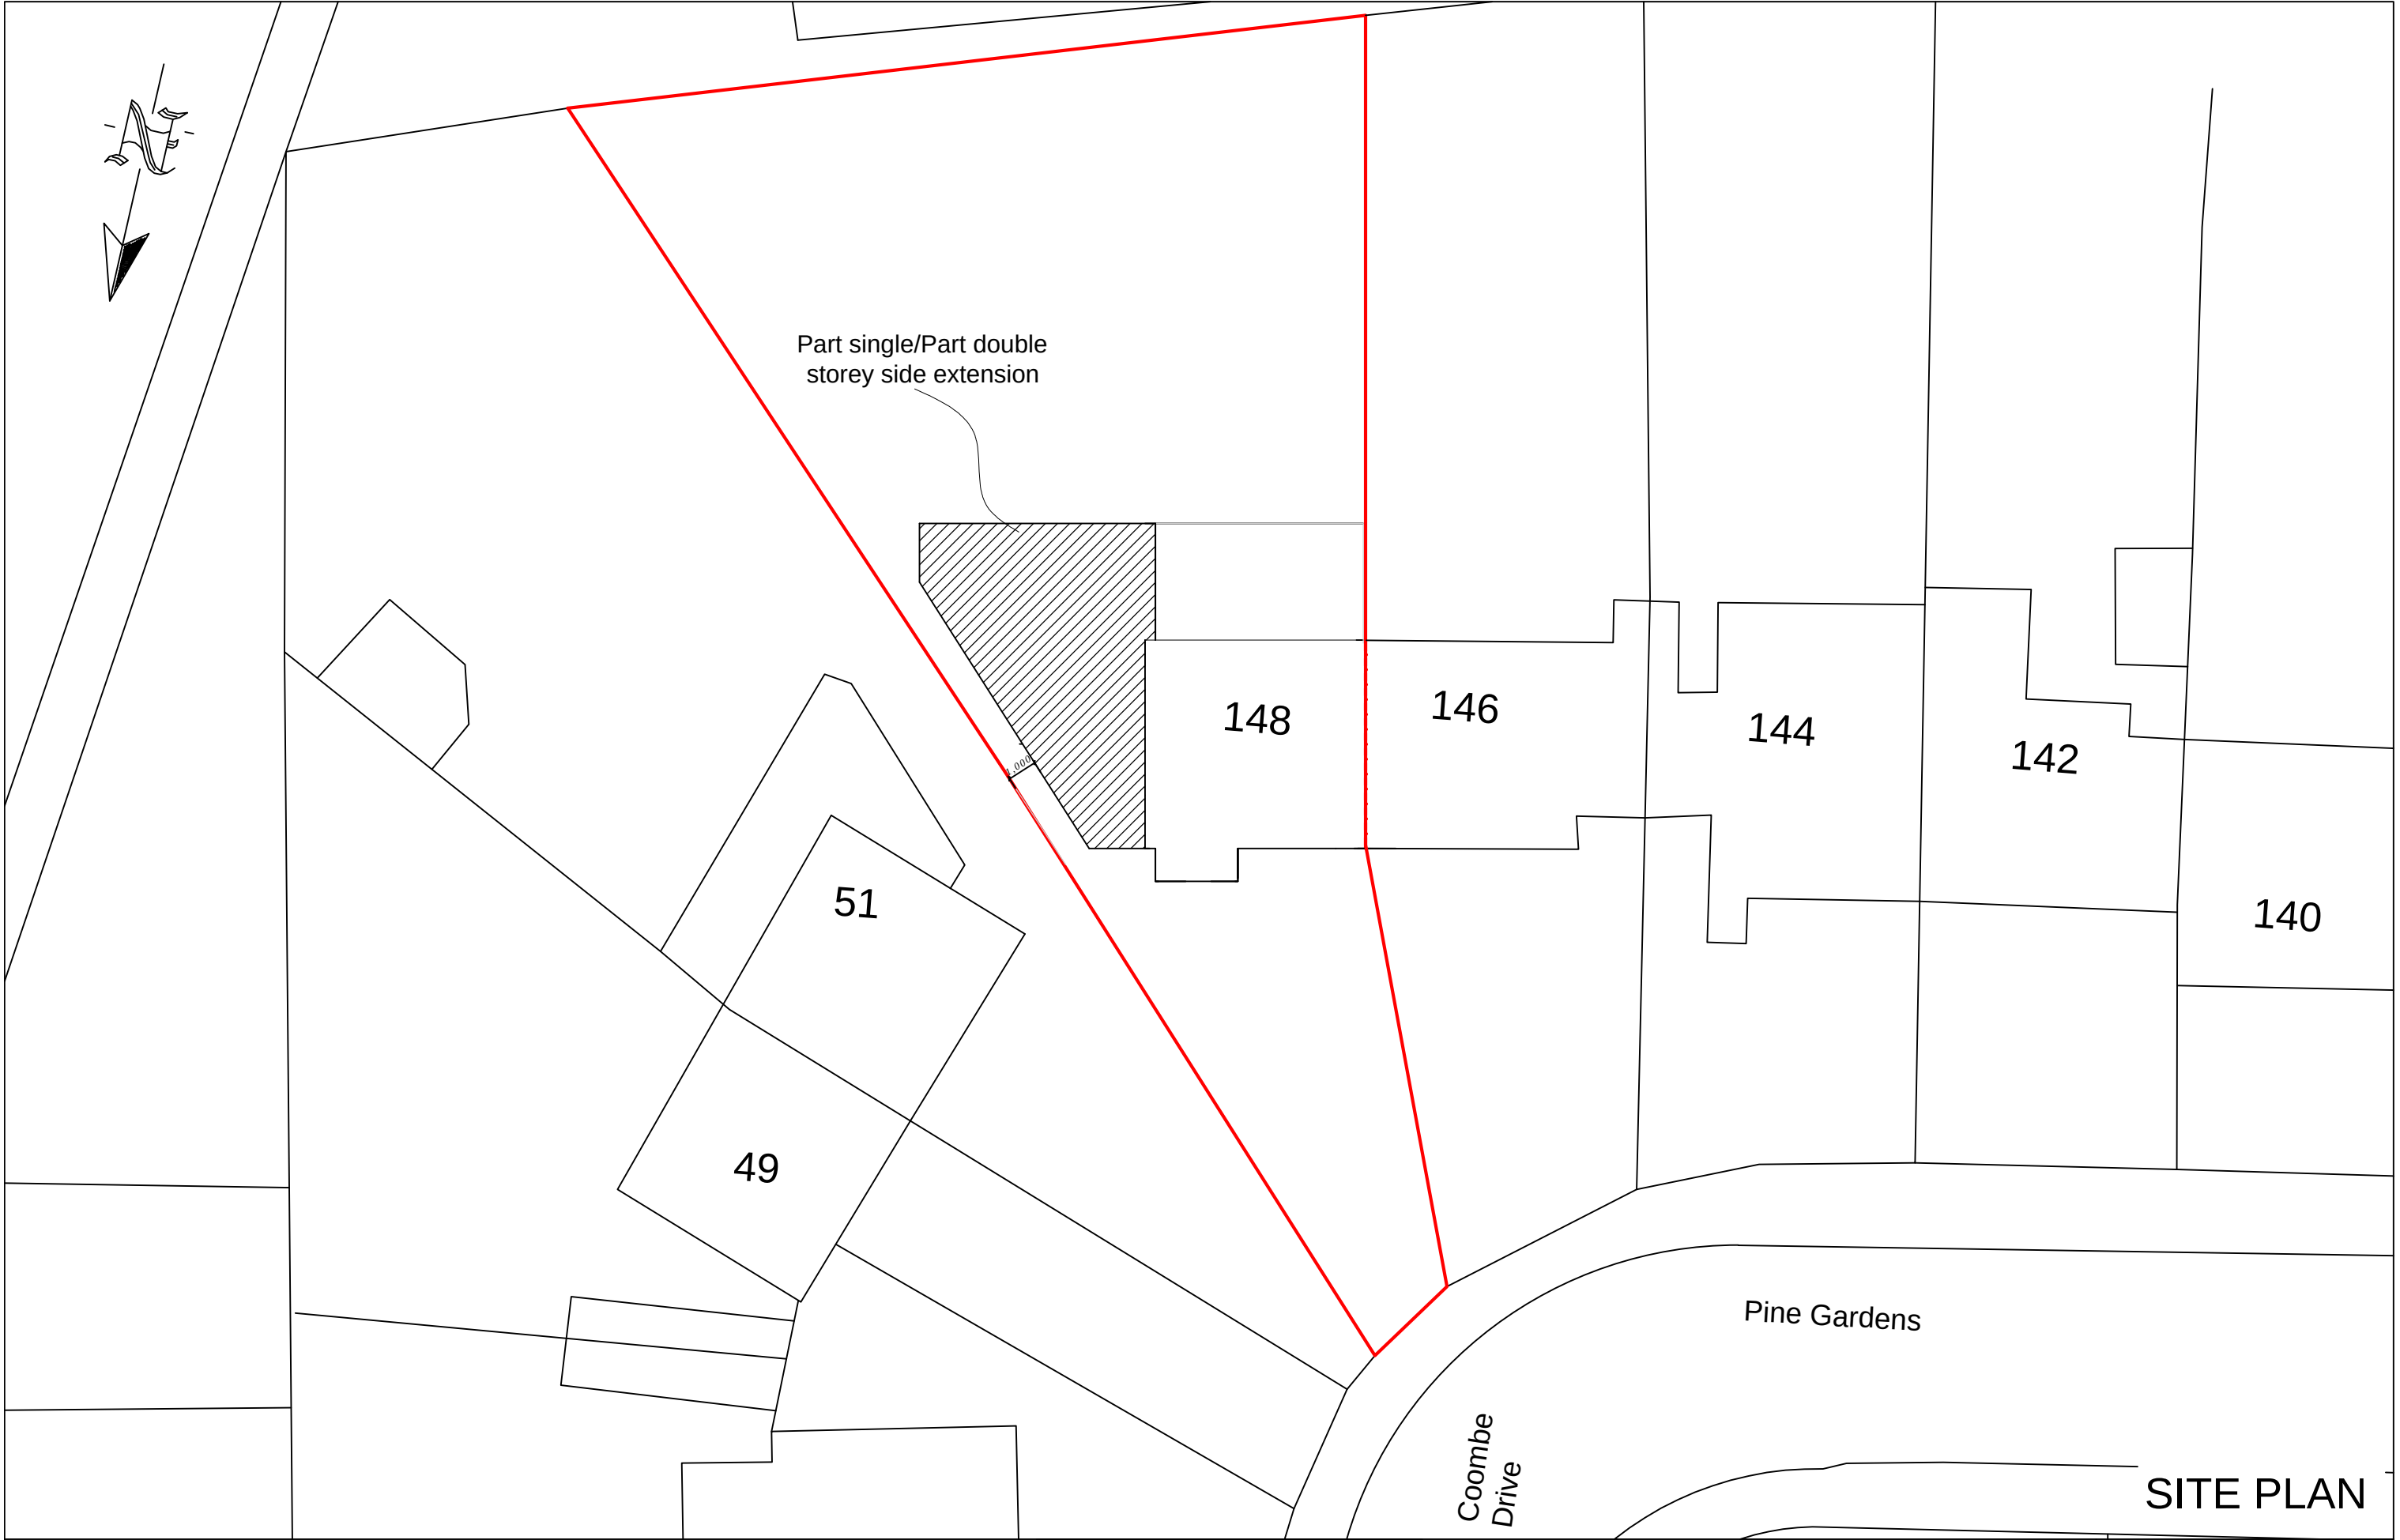

148 Pine Gardens, Ruislip, HA4 9TH

Scale Bar
0 1 2 3 4 5 6 7 8 9 10 Metres
1:200 @ A3



THE GILLETT MACLEOD PARTNERSHIP
Chartered Architects & Town Planning Consultants
1 High Road Old Eastcote Pinner Middlesex HA5 2EW tel. 0208 868 1333

Drg. No. 17/3158/401	REVISION
Scale 1:200	
Date 06/09/21	
Drawn by AK	
	(C) drawer