



BW2A

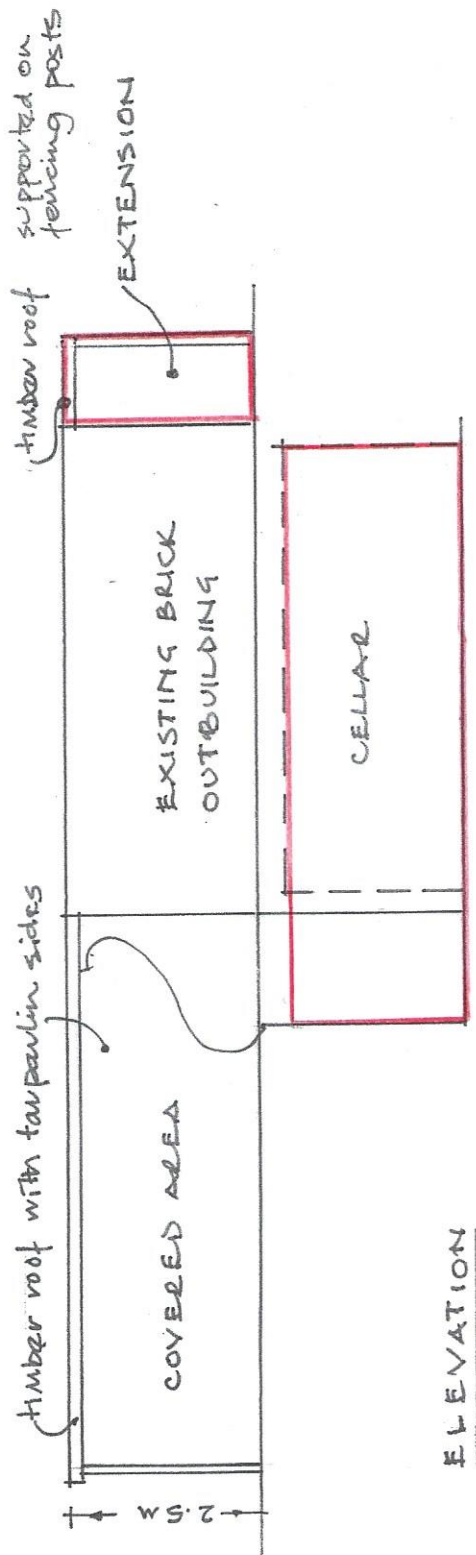

ELEVATION

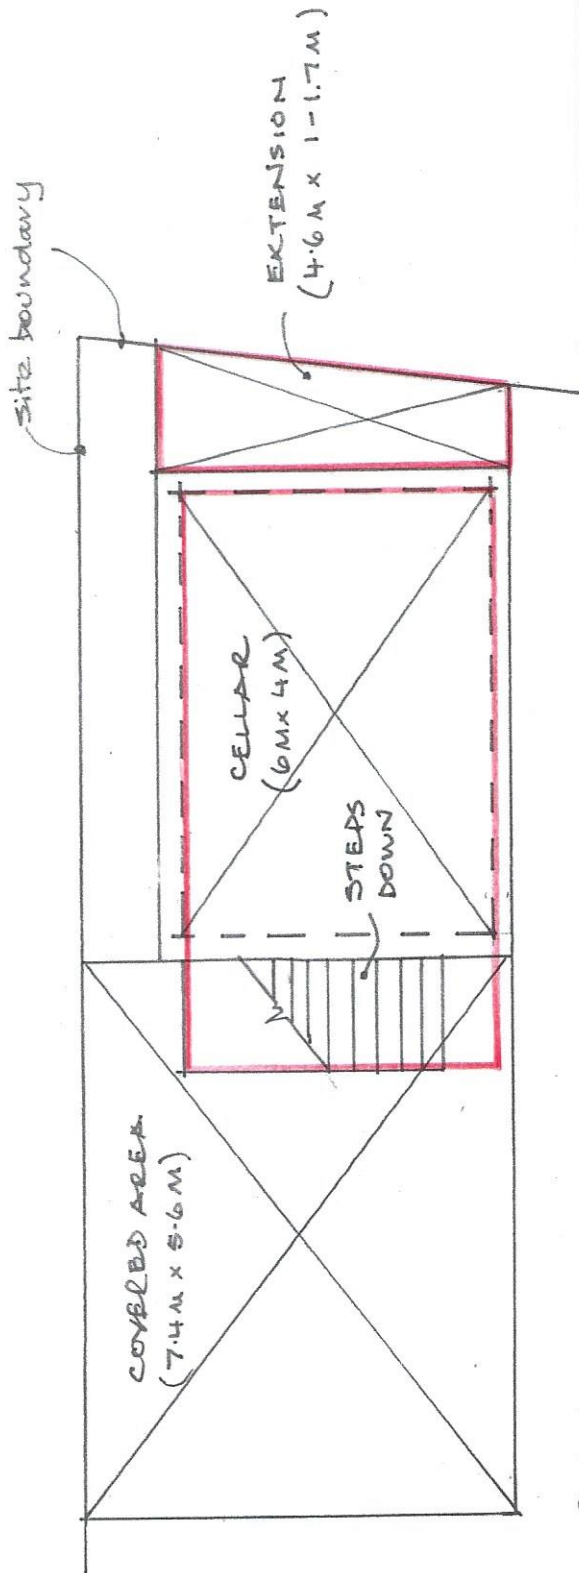

PLAN



SCALE BAR

RETENTION OF SMALL SIDE
EXTENSION, CELLAR &
~~COVERED AREA~~
148 PINE GARDENS, HA45TH