


Date Produced: 11-Jun-2025

Scale: 1:1250 @A3

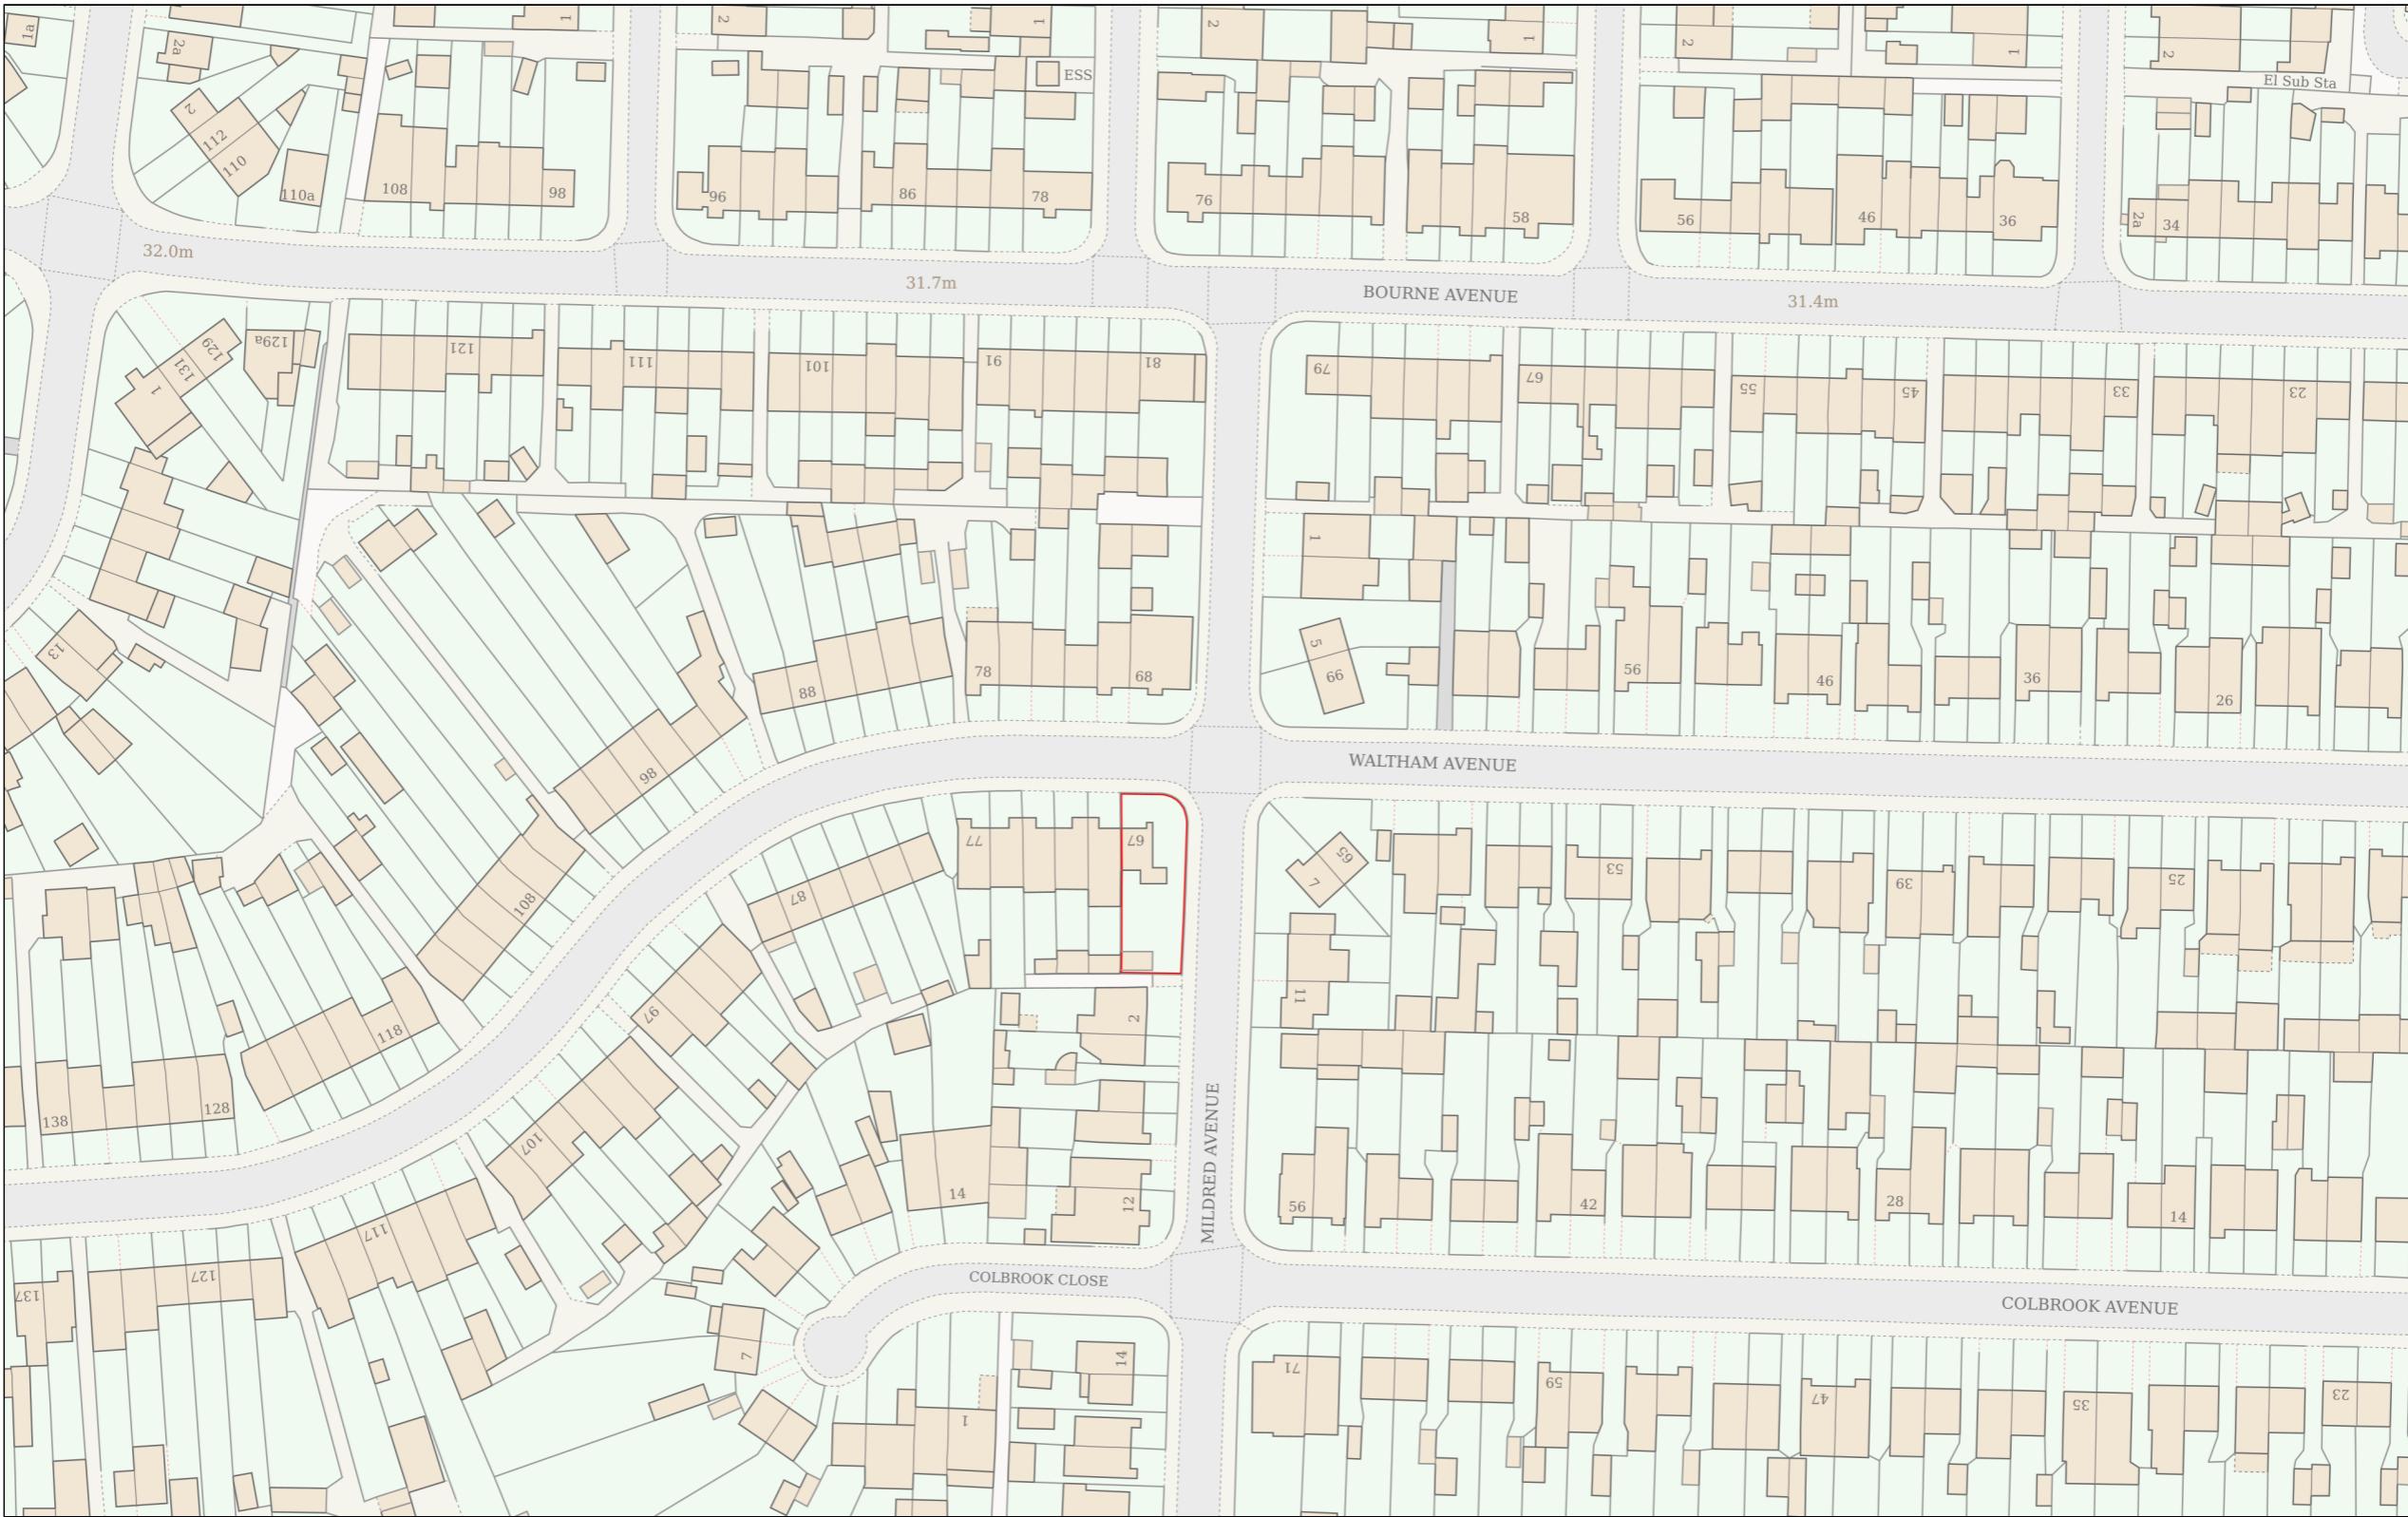

Planning Portal Reference: **PP-14087166v1**

