


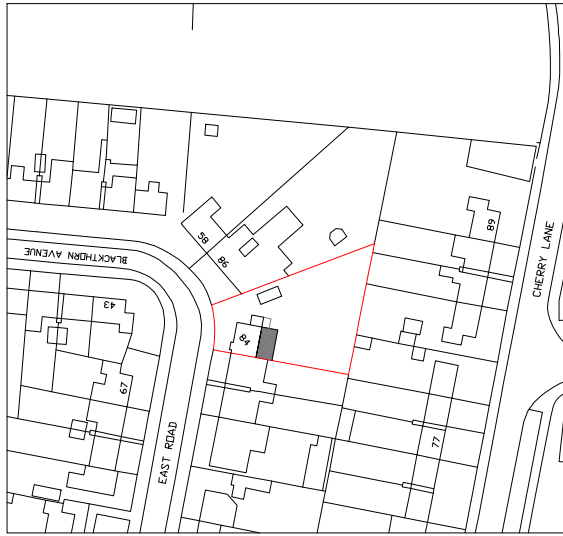


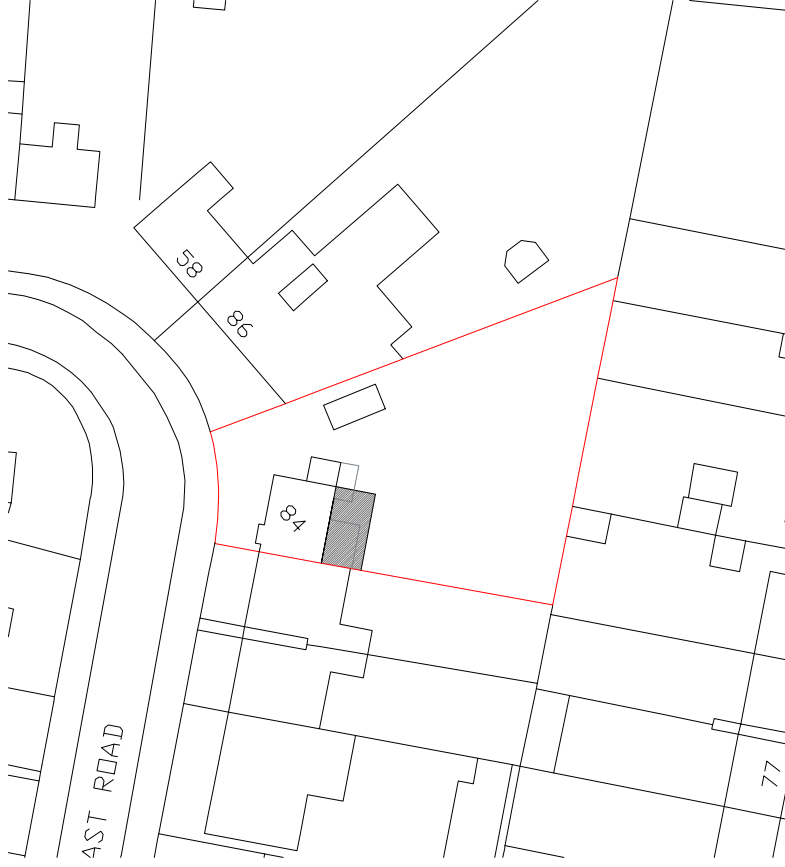


Location Plan
Scale: 1:1250

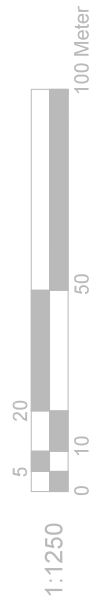

Block Plan
Scale: 1:500

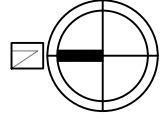

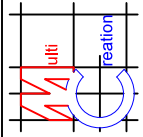	Project: 84 East Road West Drayton Middx UB7 9HA	Title: Location Plan Block Plan	Scale: 1:1250/500@A3 Date: 07 2022 Drawing No.: 3624 - GS/MT Revision
	239 Western Road, Southall, Middx, UB2 5HS Tel: 020 8571 1369 info@multicreation.co.uk		