



# THRESHOLD DETAIL

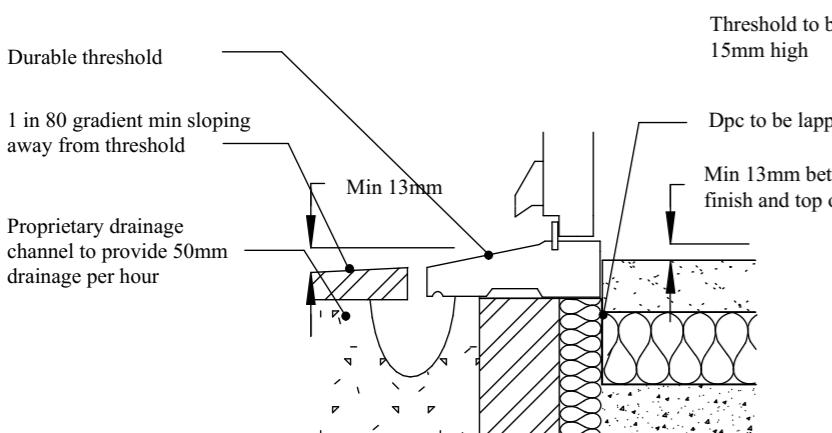

ALL EXTERNAL DOOR  
TO HAVE LEVEL  
THRESHOLD.

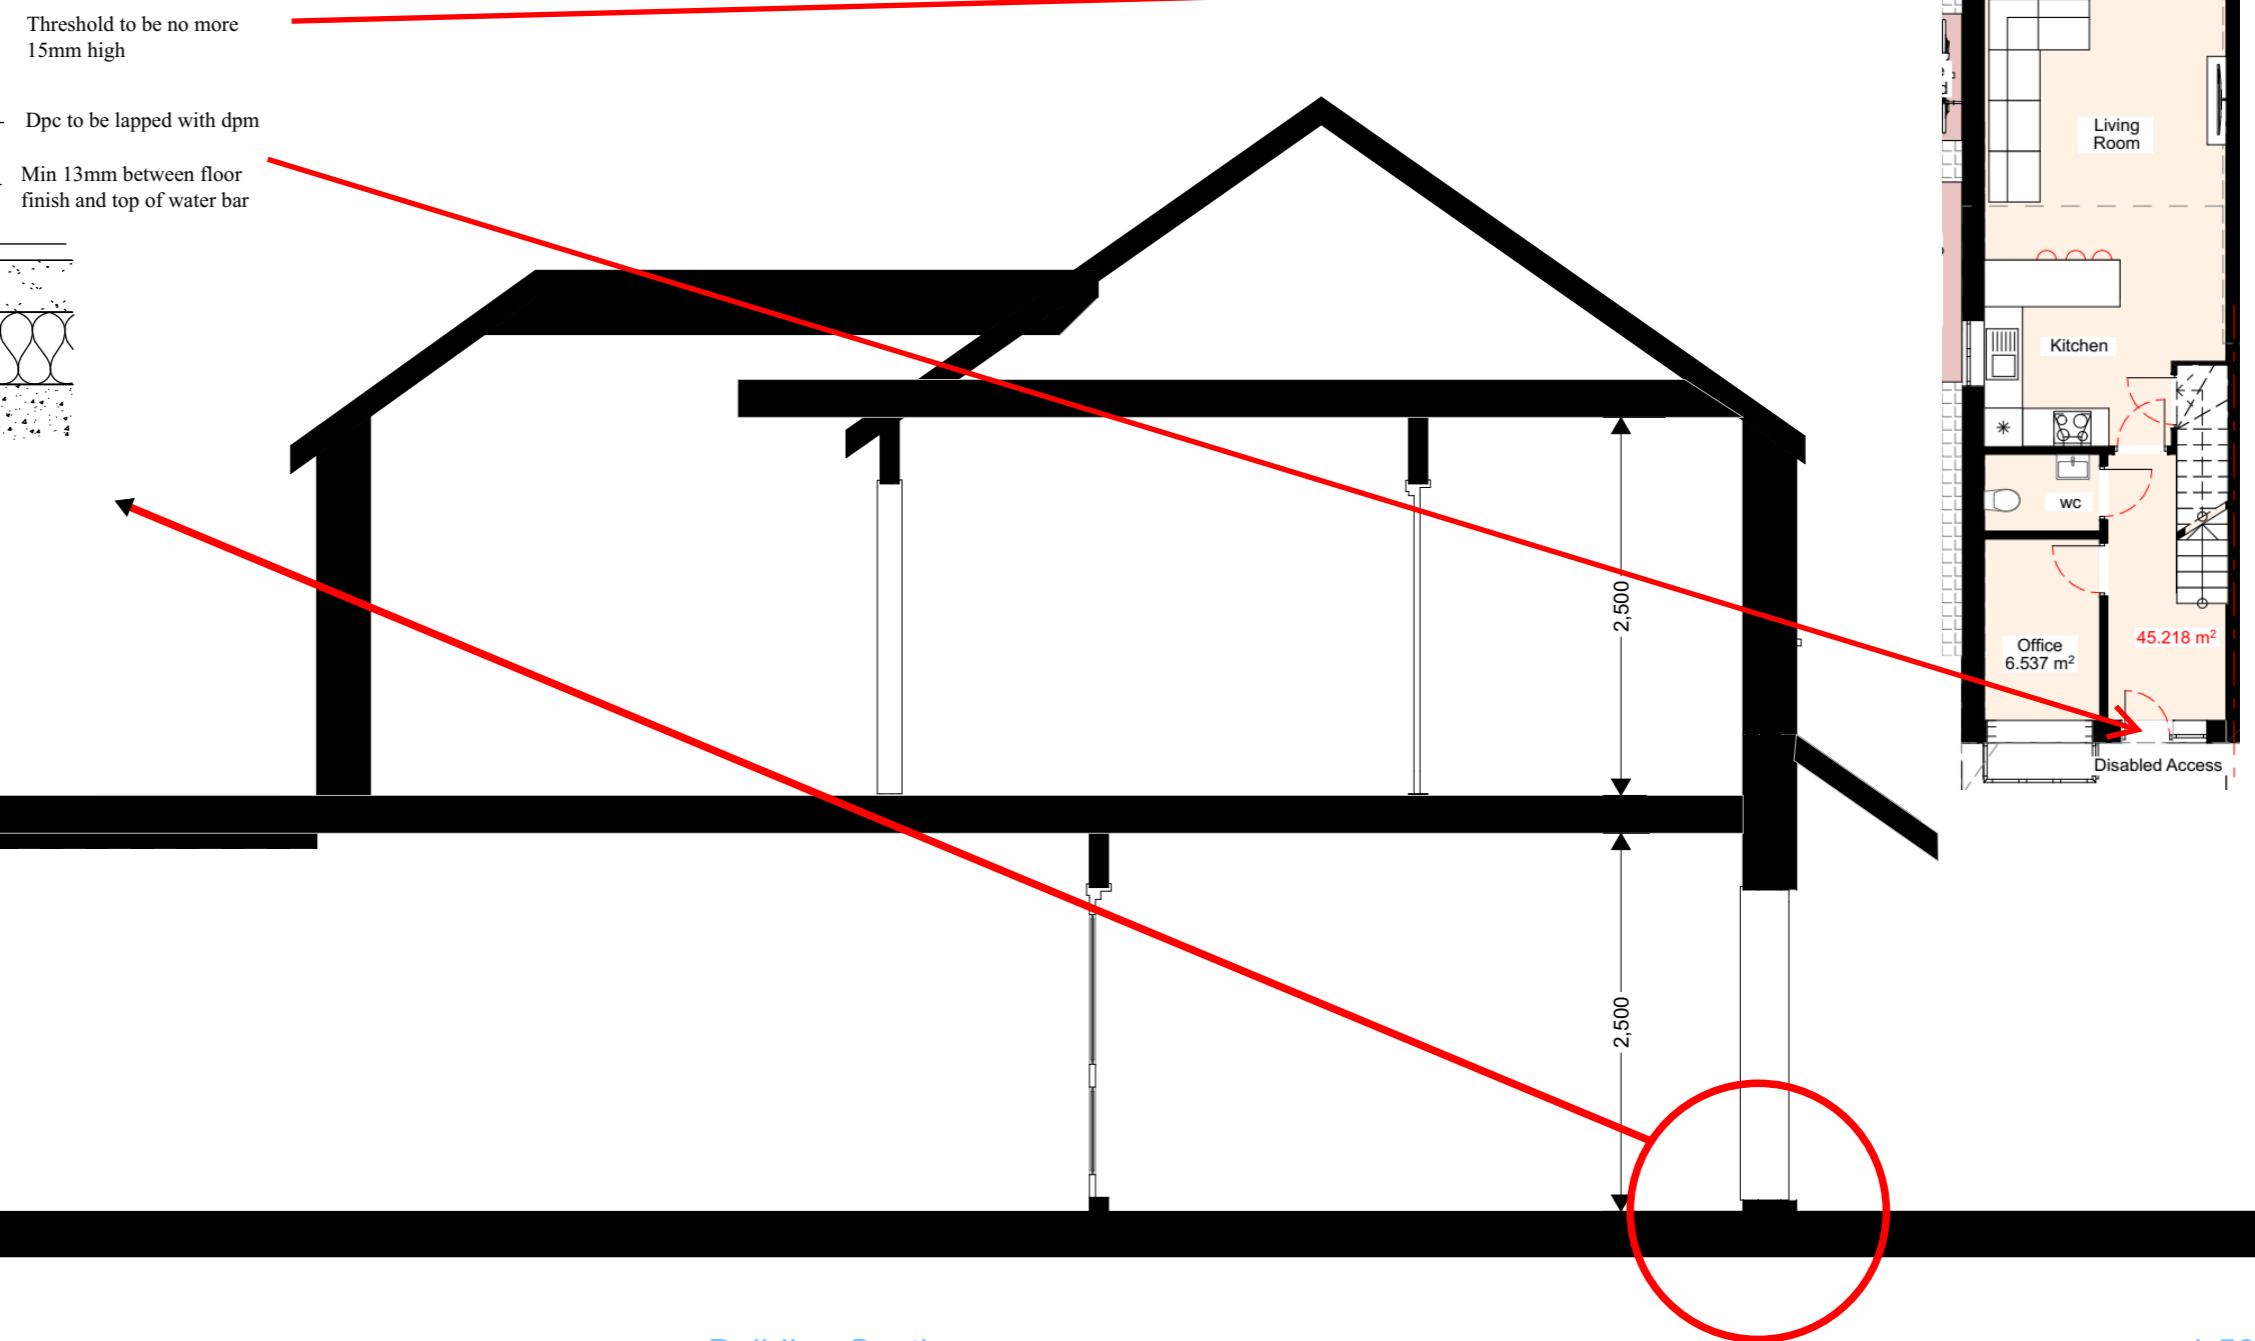

1

Building Section

1:50

## Wall Legend

	Existing Wall
	Proposed Wall
	Demolition Walls



N




**Notes:**

1. THIS DRAWING IS COPYRIGHT AND MUST NOT BE RE-PRODUCED IN WHOLE OR IN PART WITHOUT WRITTEN PERMISSION.
2. THIS DRAWING MUST NOT BE SCALED. REFER TO FIGURED DIMENSIONS ONLY, EXCEPT FOR PURPOSE OF CONSIDERATION UNDER PLANNING LEGISLATION.
3. USE FIGURED DIMENSIONS ONLY. ALL DIMENSIONS AND LEVELS TO BE CHECKED ON SITE PRIOR TO CONSTRUCTION. CLIENT TO BE NOTIFIED OF ANY DISCREPANCIES.
4. THIS DRAWING TO BE READ IN CONJUNCTION WITH THE OTHER RELEVANT PROJECT DRAWINGS AND CURRENT INSTRUCTIONS.
5. ALL STRUCTURAL DETAILS TO BE CHECKED AGAINST THE STRUCTURAL ENGINEERS DRAWINGS AND CALCULATIONS.
6. ALL M & E DETAILS TO BE CHECKED AGAINST M & E ENGINEERS, APPROVED SUB-CONTRACTORS DRAWINGS AND CURRENT INSTRUCTIONS.
7. ALL DRAWINGS AND SPECIFICATIONS FOR THE PROJECT TO BE READ IN CONJUNCTION WITH DESIGNER'S HAZARD AND ENVIRONMENTAL ASSESSMENT RECORD.
8. ALL WORK TO BE UNDERTAKEN WITH THE REQUIREMENTS OF THE CURRENT BUILDING AND WATER REGULATIONS.
9. CONTRACTOR SHALL OBTAIN REQUIRED PERMITS FROM ALL AGENCIES AND PAY ALL FEES PRIOR TO COMMENCEMENT OF ANY WORK.

REV	DATE	DESCRIPTION	BY
10	07/07/24	Planning officer (Hillington) Comments	SY
09	02/07/24	Planning officer (Hillington) Comments	SY
08	13/05/24	Planning consultant comments	SY
07	10/05/24	Planning consultant comments	SY
06	25/04/24	Client comments	SY
05	22/04/24	Planning consultant comments	SY
04	06/04/24	Client comments	SY
03	25/03/24	Planning consultant comments	SY
02	18/03/24	Client comments	SY
01	12/03/24	Client comments	SY
REV DATE		DESCRIPTION	BY

Site Address:  
Land Adjustment to 84 East Road West Drayton UB7 9HA

Drawing Title: S-01 Building Section Client: OSN Group Date: 31/10/2025 Drawn By: SY  
Status: Scale: Project No: Drawing No: Rev:  
Sections Proposed 1:50, 1:9.48@A3 1031 01 11

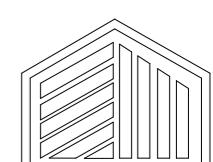

**SY Design  
Studio**