



**Location Plan**  
Scale 1:1250

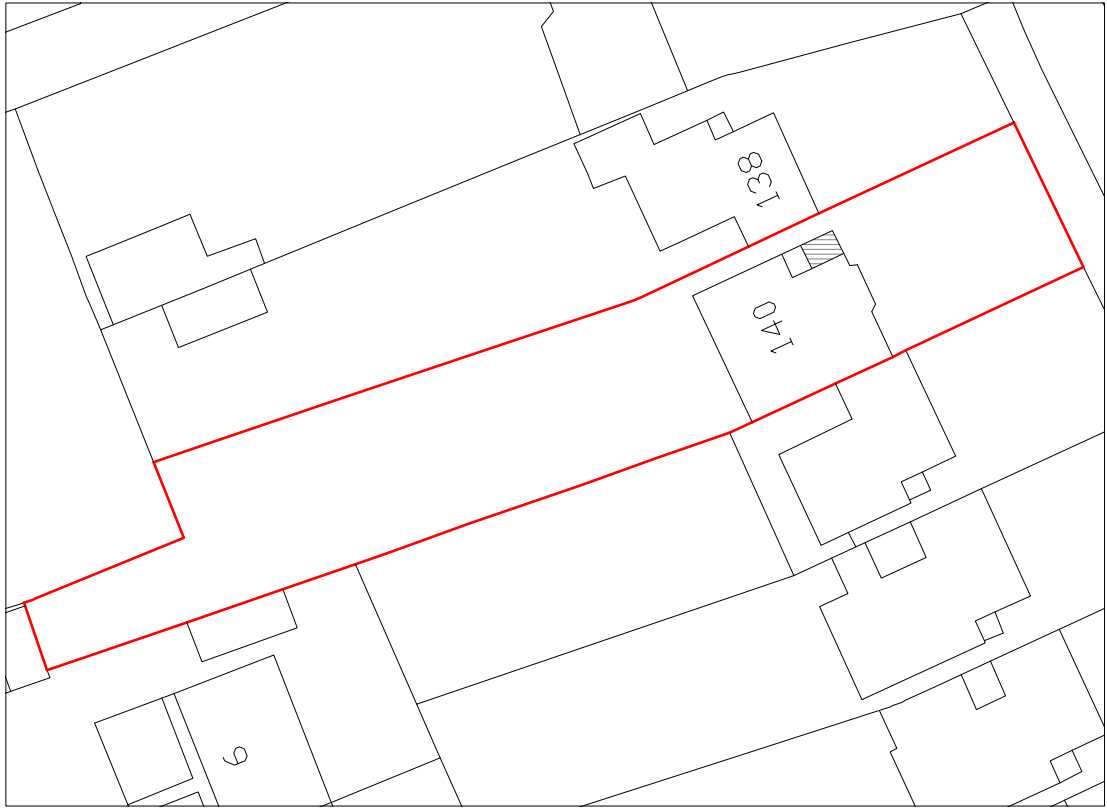

**Block Plan**  
Scale 1:500

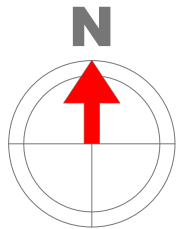

GENERAL NOTES:  
1. ALL DIMENSIONS ARE IN MILLIMETER.  
2. VERIFY ALL DIMENSIONS AND CONDITIONS BEFORE BUILDING OR STARTING CONSTRUCTION. NOTIFY THE DESIGNER IMMEDIATELY OF ANY DISCREPANCY OR VARIATION.  
3. ALL WORK TO COMPLY WITH CURRENT BUILDING REGULATIONS AND CODES OF PRACTICE

Title:  
**Location & Block Plans**

Site Address  
140 Sharps Lane  
Ruislip  
HA4 7JB

Scale: 1:1250/500@A4  
Date: 07/07/2025  
Drawing No.: 2024/026/V2 -07  
Drawn By: FP

Revision Date:  
e.mail - faluckpatel@yahoo.com  
(M) +44 (0) 7871 466 254

**Faluck Patel**