


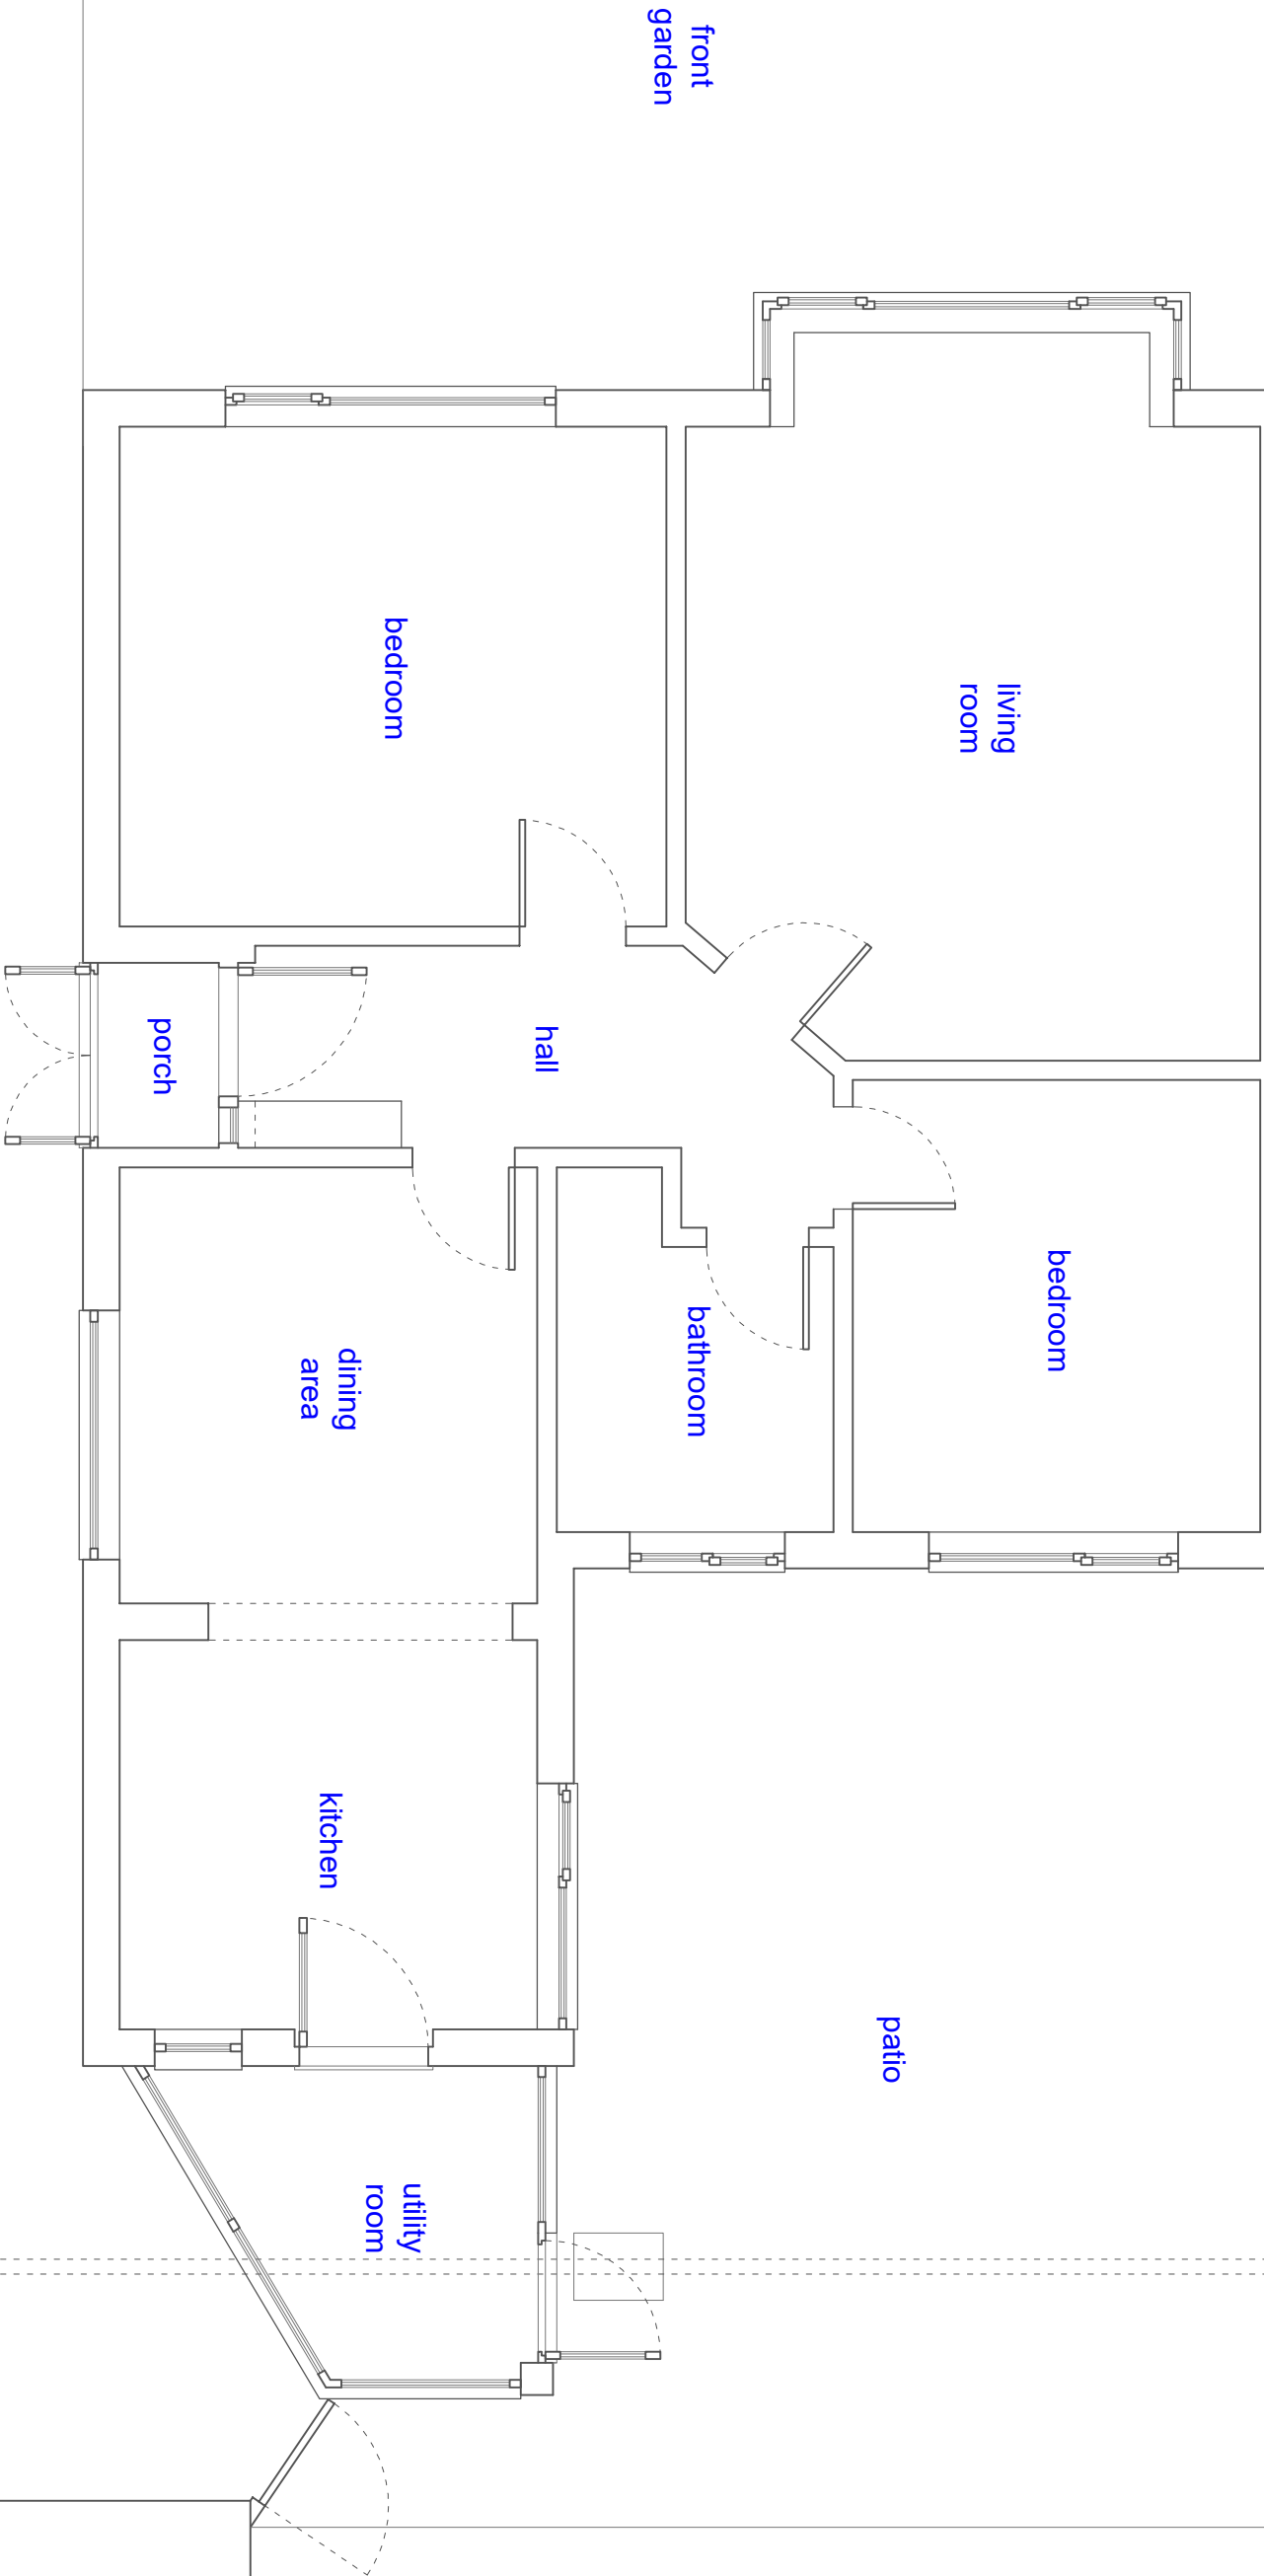

front
garden

living
room

bedroom

bedroom

hall

bathroom

porch

dining
area

kitchen

utility
room

patio

parking
area



The Junction
Station Road, Watford, WD17 1ET
+44 (0)1923 371381
info@studiocbd.co.uk
www.studiocbd.co.uk

TITLE:
LOFT CONV. & OUTBUILDING

PROJECT ADDRESS:
147 HERLWYN AVENUE, RUISLIP, HA4 6HS

CLIENT:
MR ENRIC DOMINGO

DATE:
MAR 2023

SCALE:
1:50 @ A3

DRAWN:
JC

DRAWING NUMBER:
362-201

REVISION:
-

REV:

DATE:

NOTE:

-
-
-
-
-
-
-
-
-
-

-
-
-
-
-
-
-
-
-
-

-
-
-
-
-
-
-
-
-
-