


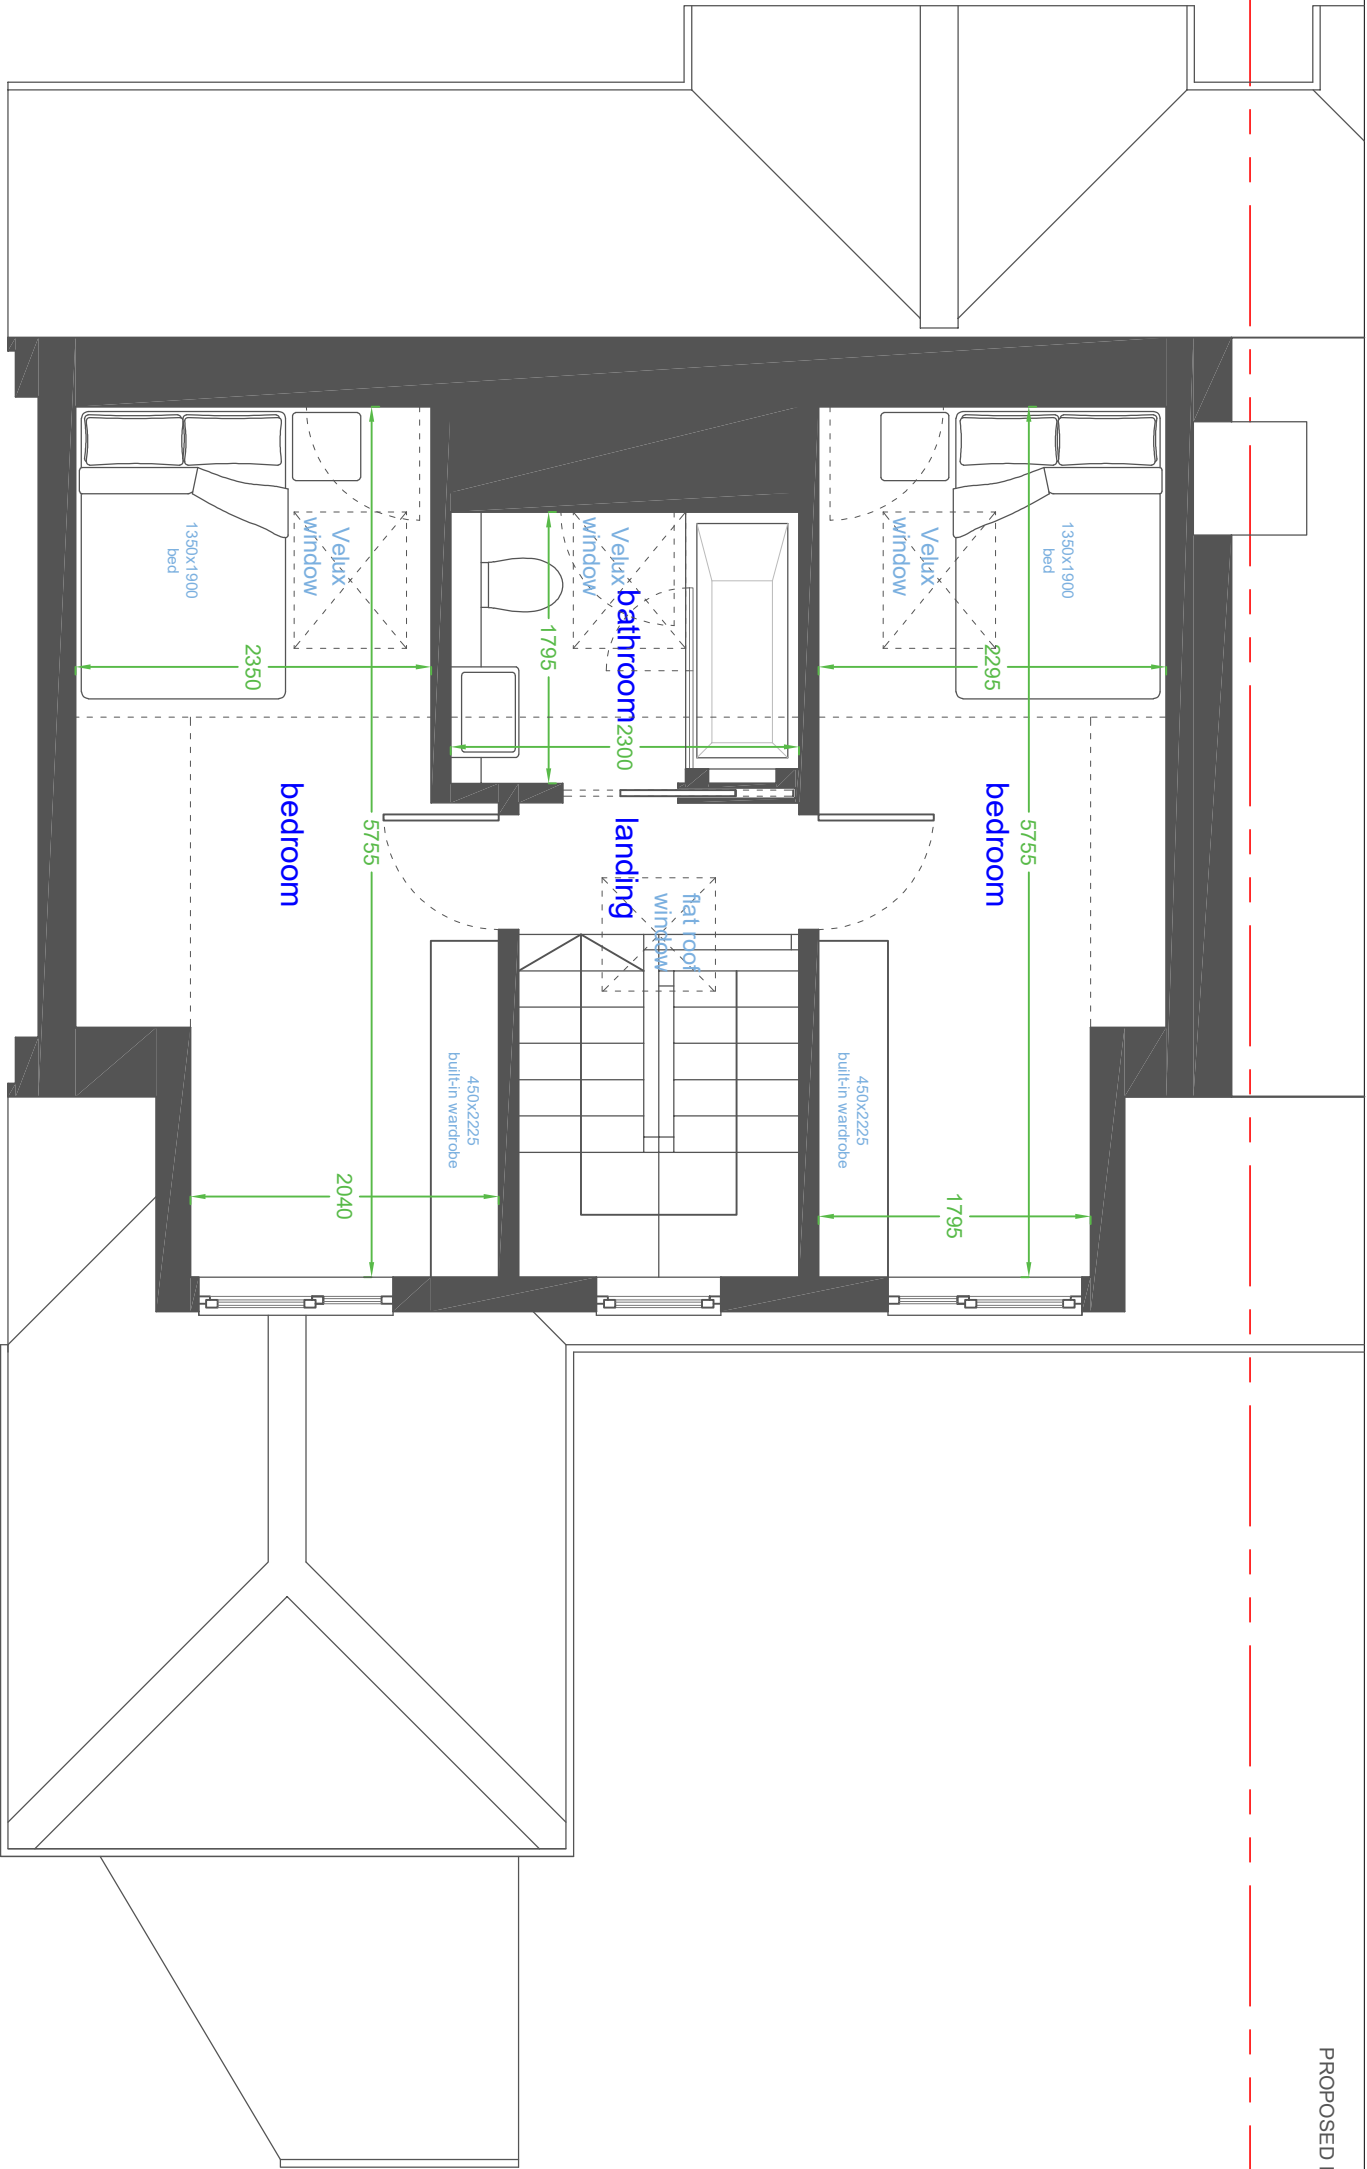

The Junction
Station Road, Watford, WD17 1ET
+44 (0)1923 37 1381
info@studiocbd.co.uk
www.studiocbd.co.uk

TITLE:
LOFT CONV. & OUTBUILDING

PROJECT ADDRESS:
147 HERLWYN AVENUE, RUISLIP, HA4 6HS

CLIENT:
MR ENRIC DOMINGO

DATE: MAR 2023

SCALE: 1:50 @ A3

DRAWN: JC

DRAWING NUMBER: 362-203

REVISION: -

REV: -

DATE: -

NOTE: -

-

-

-

-

-

-

-

-

-