
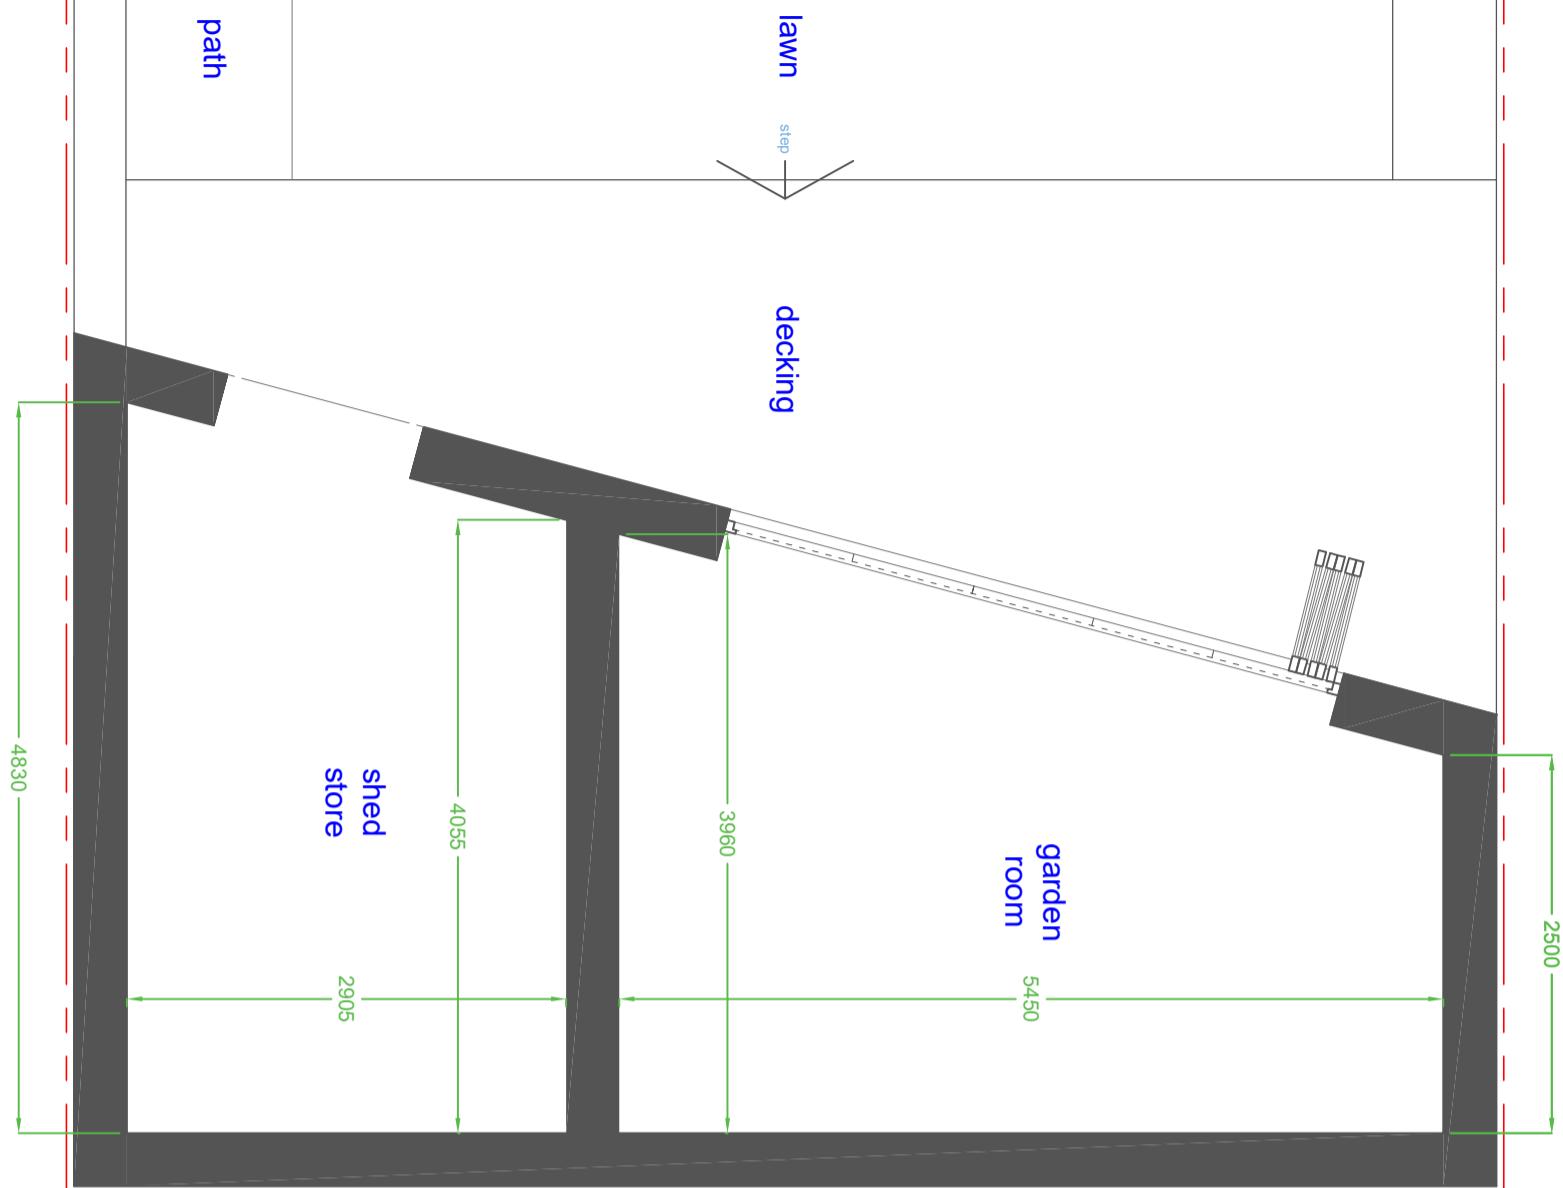


## PROPOSED OUTBUILDING FLOOR LAYOUT

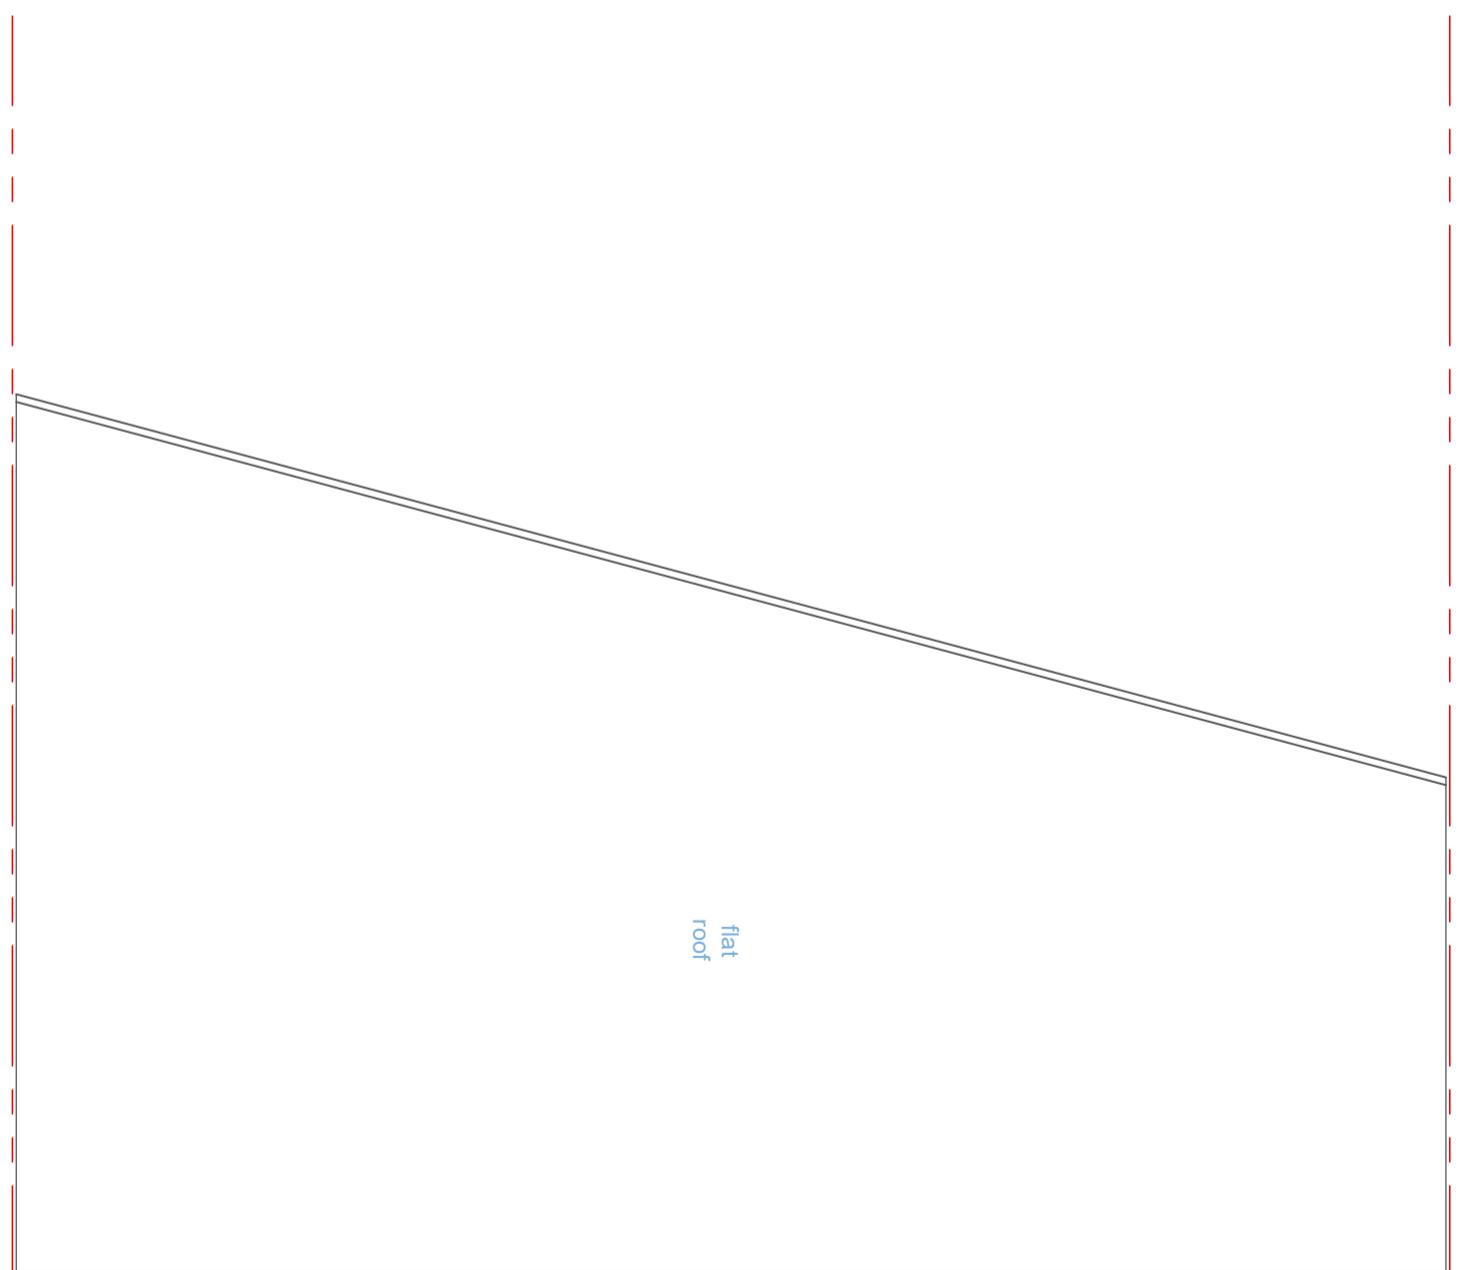

## PROPOSED OUTBUILDING ROOF LAYOUT

**CB**

The Junction

Station Road, Watford, WD17 1ET

+44 (0)1923 371381

info@studiodbd.co.uk

www.studiodbd.co.uk

**TITLE:**  
LOFT CONV. & OUTBUILDING

**DRAWING NUMBER:**  
362-206

**REVISION:**  
-

**PROJECT ADDRESS:**  
147 HERLWYN AVENUE, RUISLIP, HA4 6HS

**REV.:**  
-

**DATE:**  
-

**NOTE:**  
-

**CLIENT:**  
MR ENRIC DOMINGO

**DATE:**  
MAR 2023

**SCALE:**  
1:50 @ A3

**DRAWN:**  
JC