



BLOCK PLAN

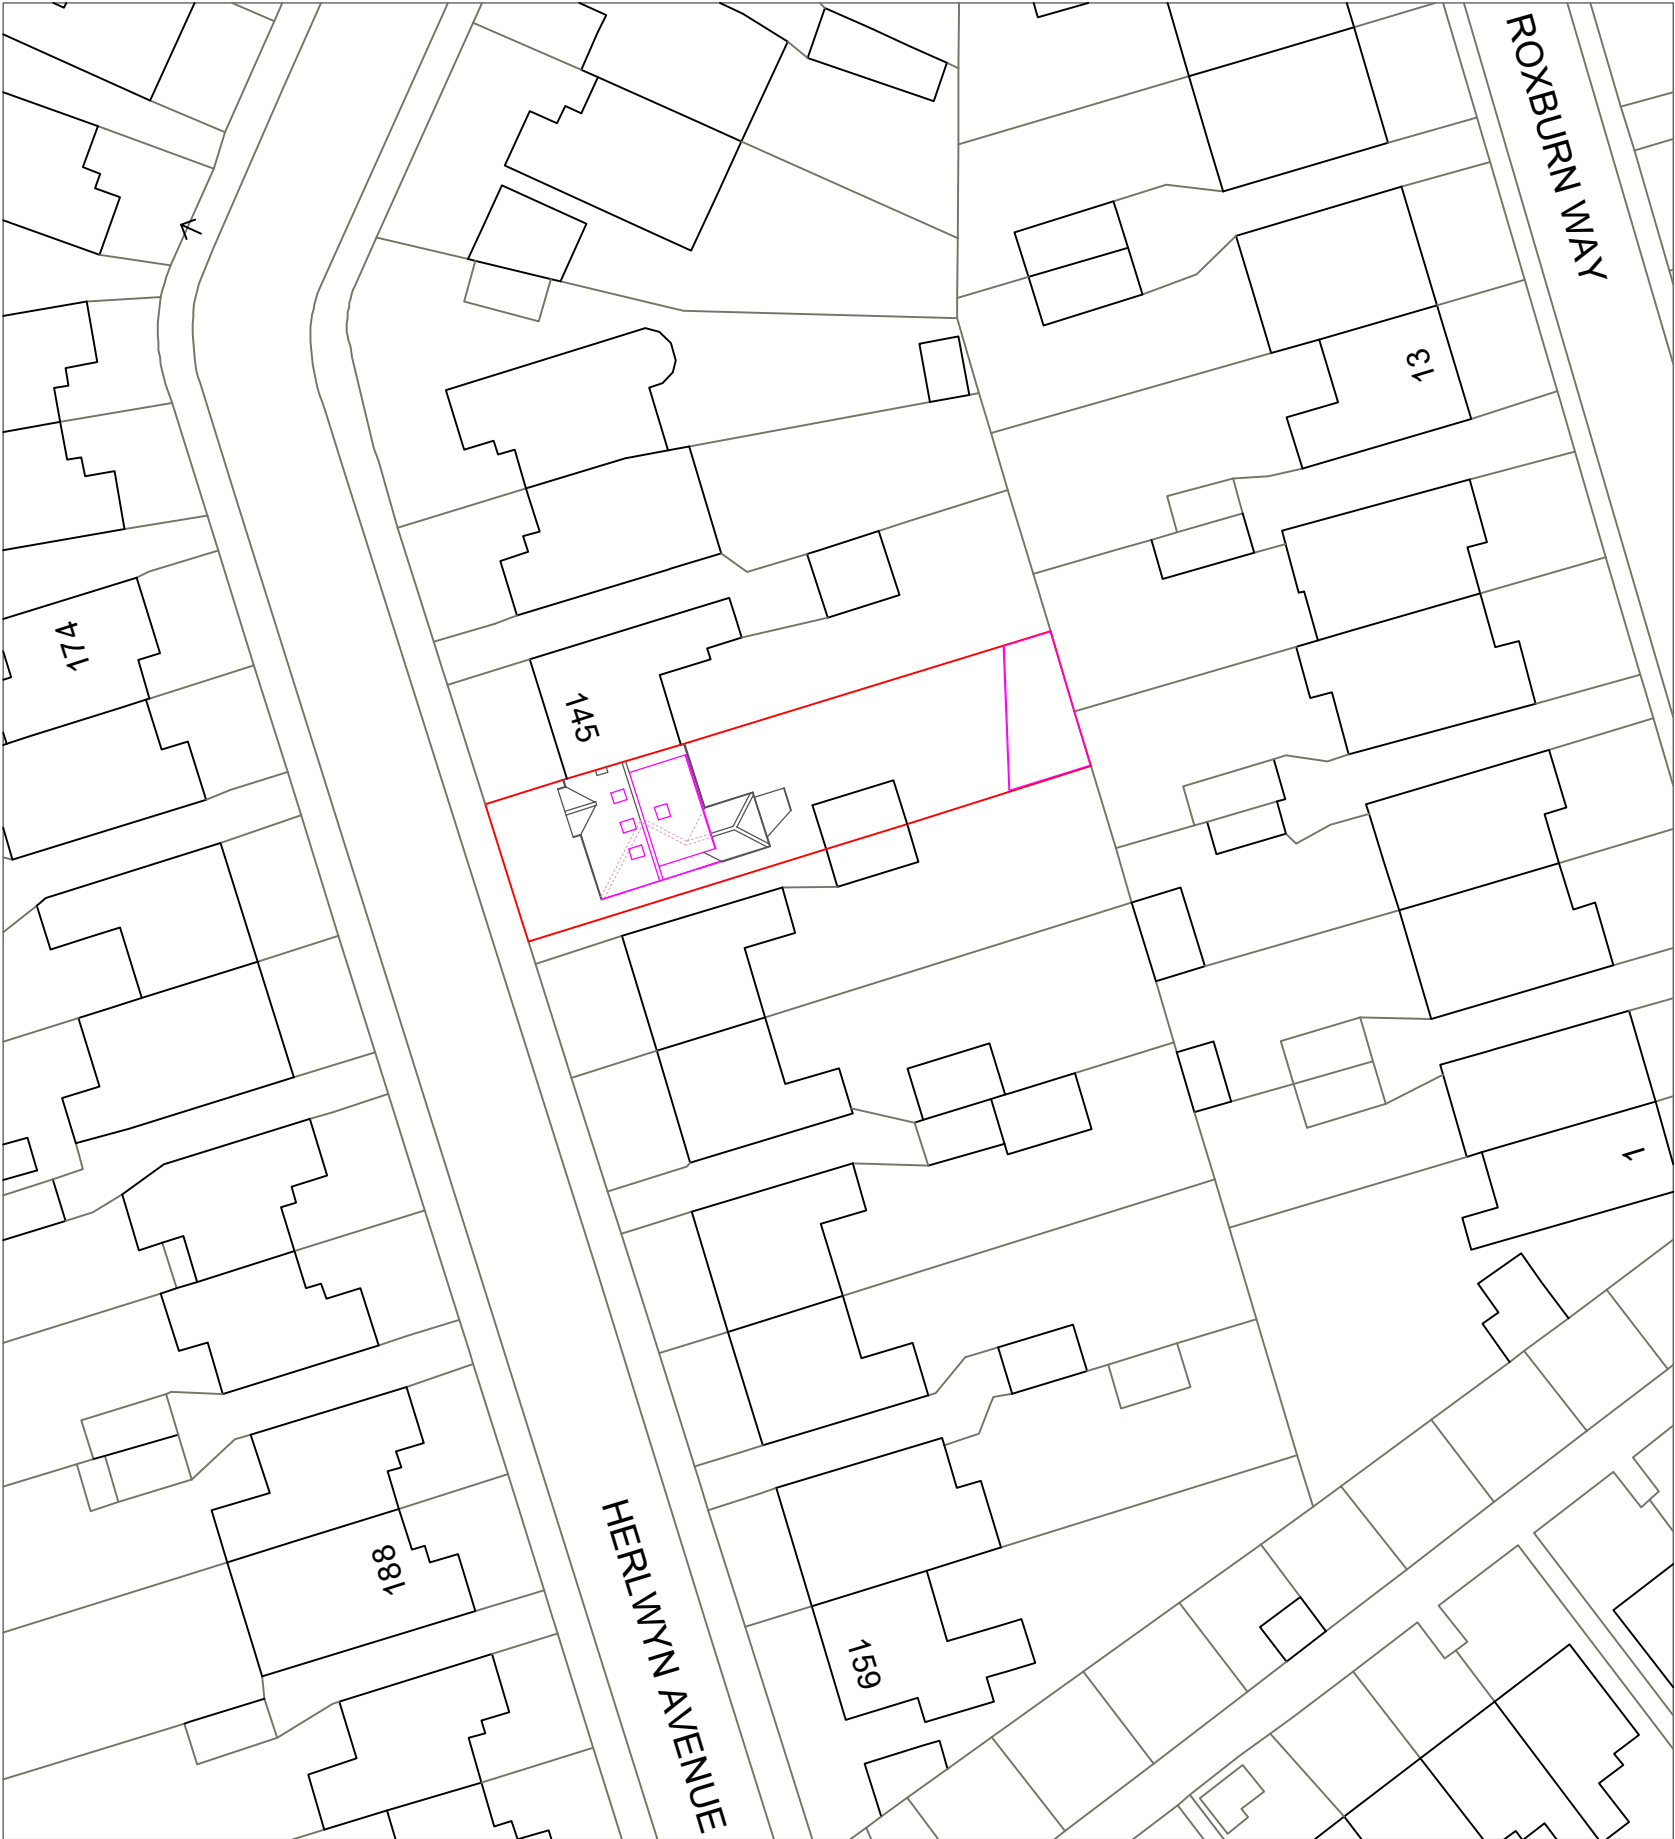

LOCATION PLAN

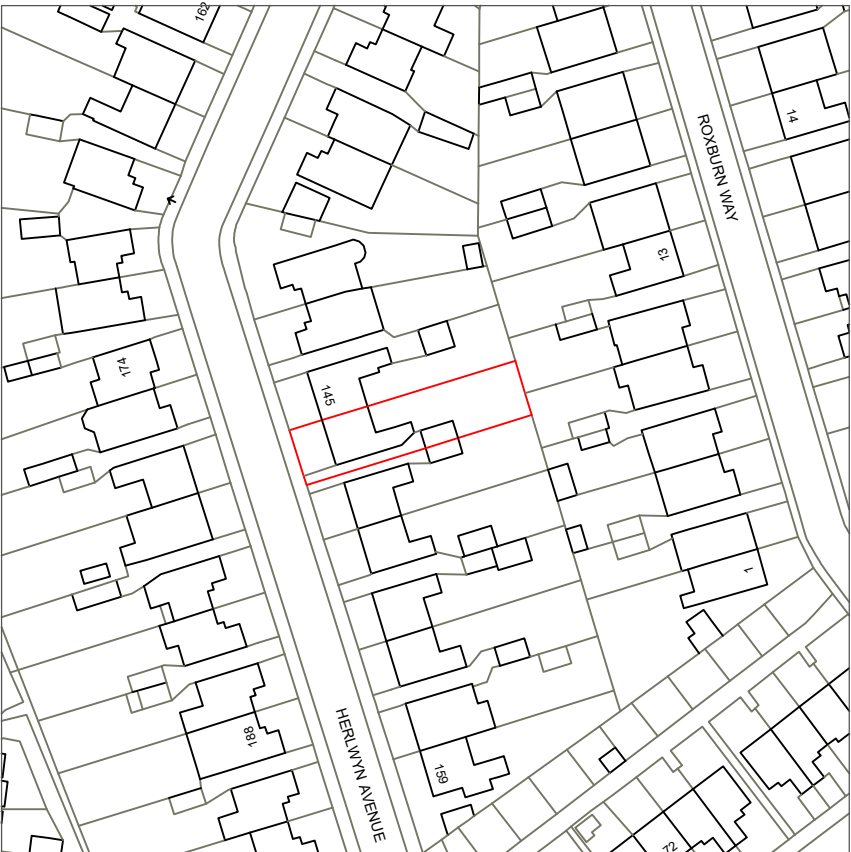

The Junction
Station Road, Watford, WD17 1ET
+44 (0)1923 37 1381
info@studiocbd.co.uk
www.studiocbd.co.uk

TITLE:
LOFT CONV. & OUTBUILDING

PROJECT ADDRESS:
147 HERLWYN AVENUE, RUISLIP, HA4 6HS

CLIENT:
MR ENRIC DOMINGO

DATE: MAR 2023 **SCALE:** 1:500 & 1:250 @ A3 **DRAWN:** JC

DRAWING NUMBER: 362-208 **REVISION:** -

REV: **DATE:** **NOTE:**

- - -
- - -
- - -
- - -
- - -